
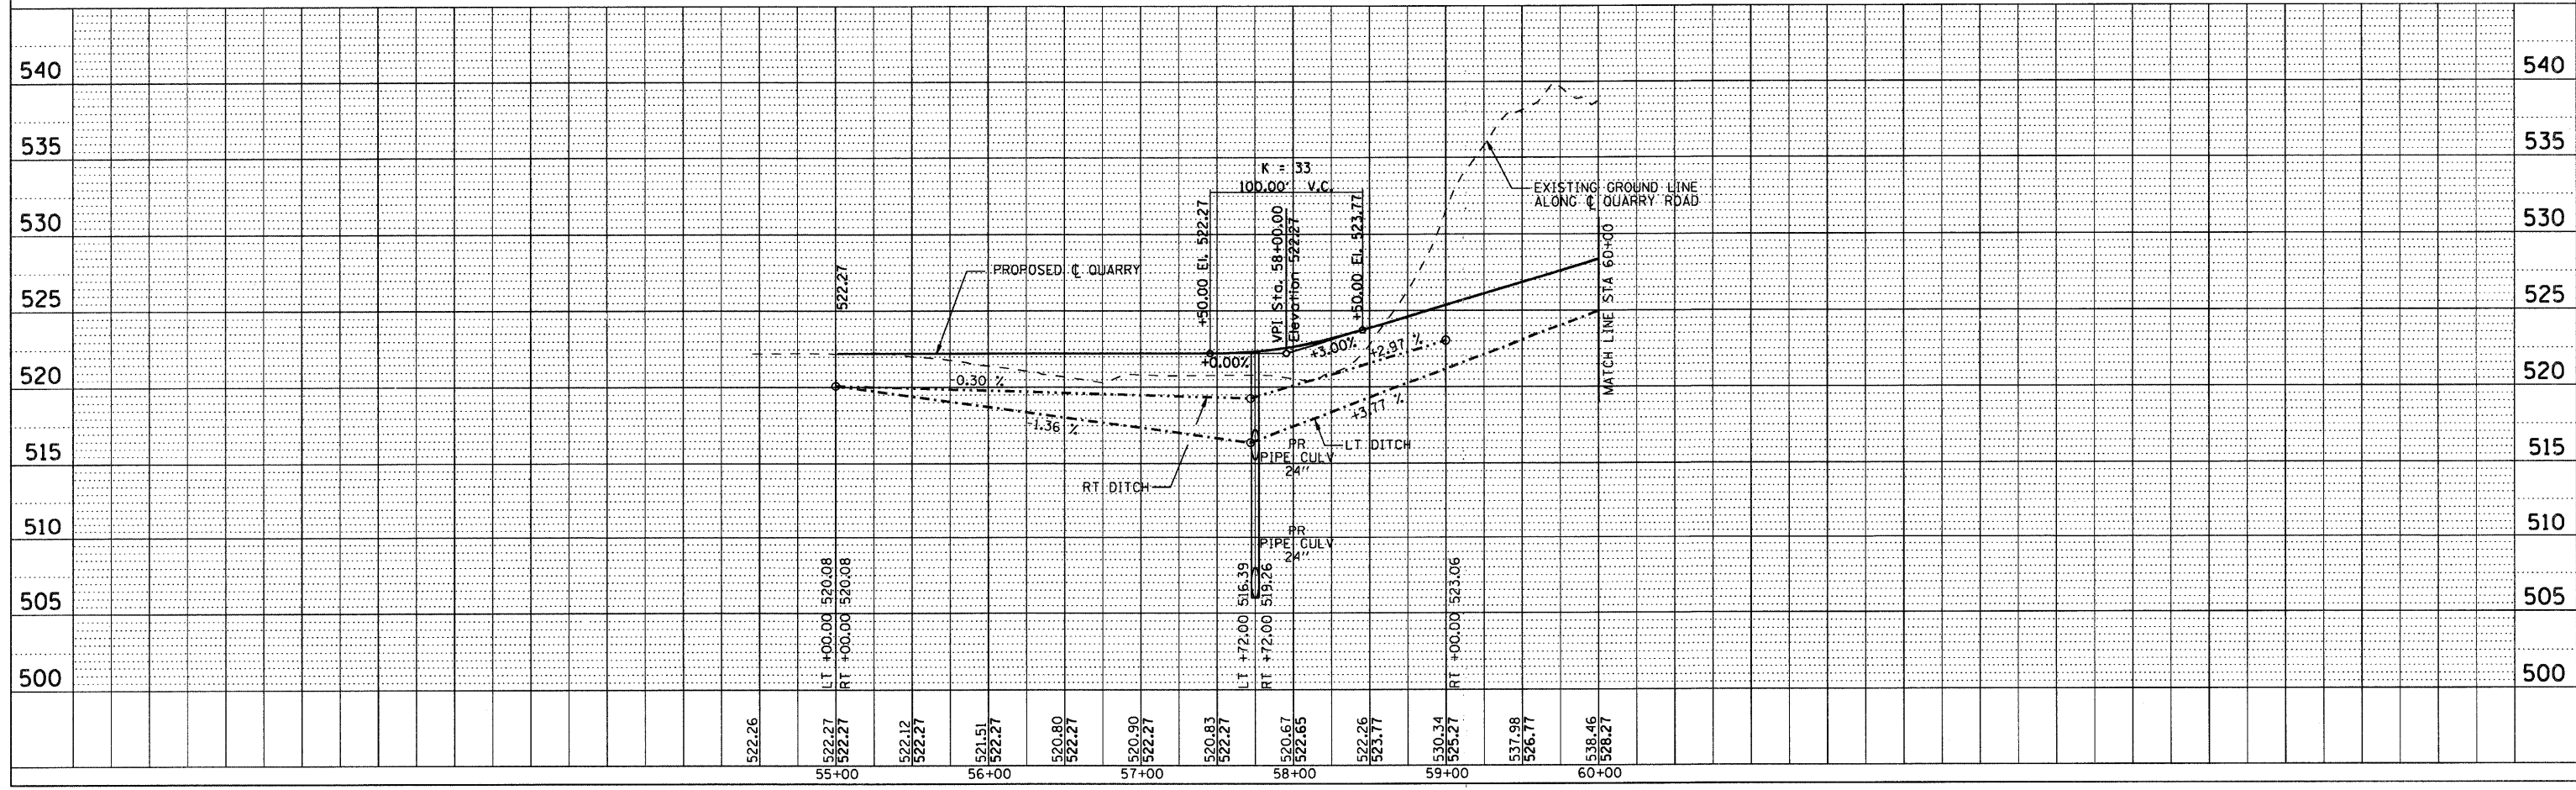
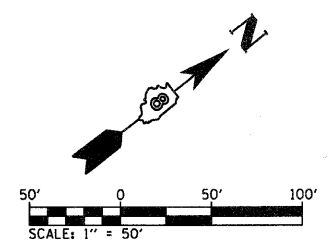


FAP NO.	SECTION	COUNTY	TOTAL SHEETS	SHEET NO.
310	60-16-181B,42-181B	MADISON AND JERSEY	481	68
STA		TO STA		
EXISTING CONDITIONS:				

CONTRACT NO. 76318

PLAN	SURVEYED	DATE
NO.	BY	
	CHECKED	
	DATE	

PROFILE	SURVEYED	DATE
NO.	BY	
	CHECKED	
	DATE	

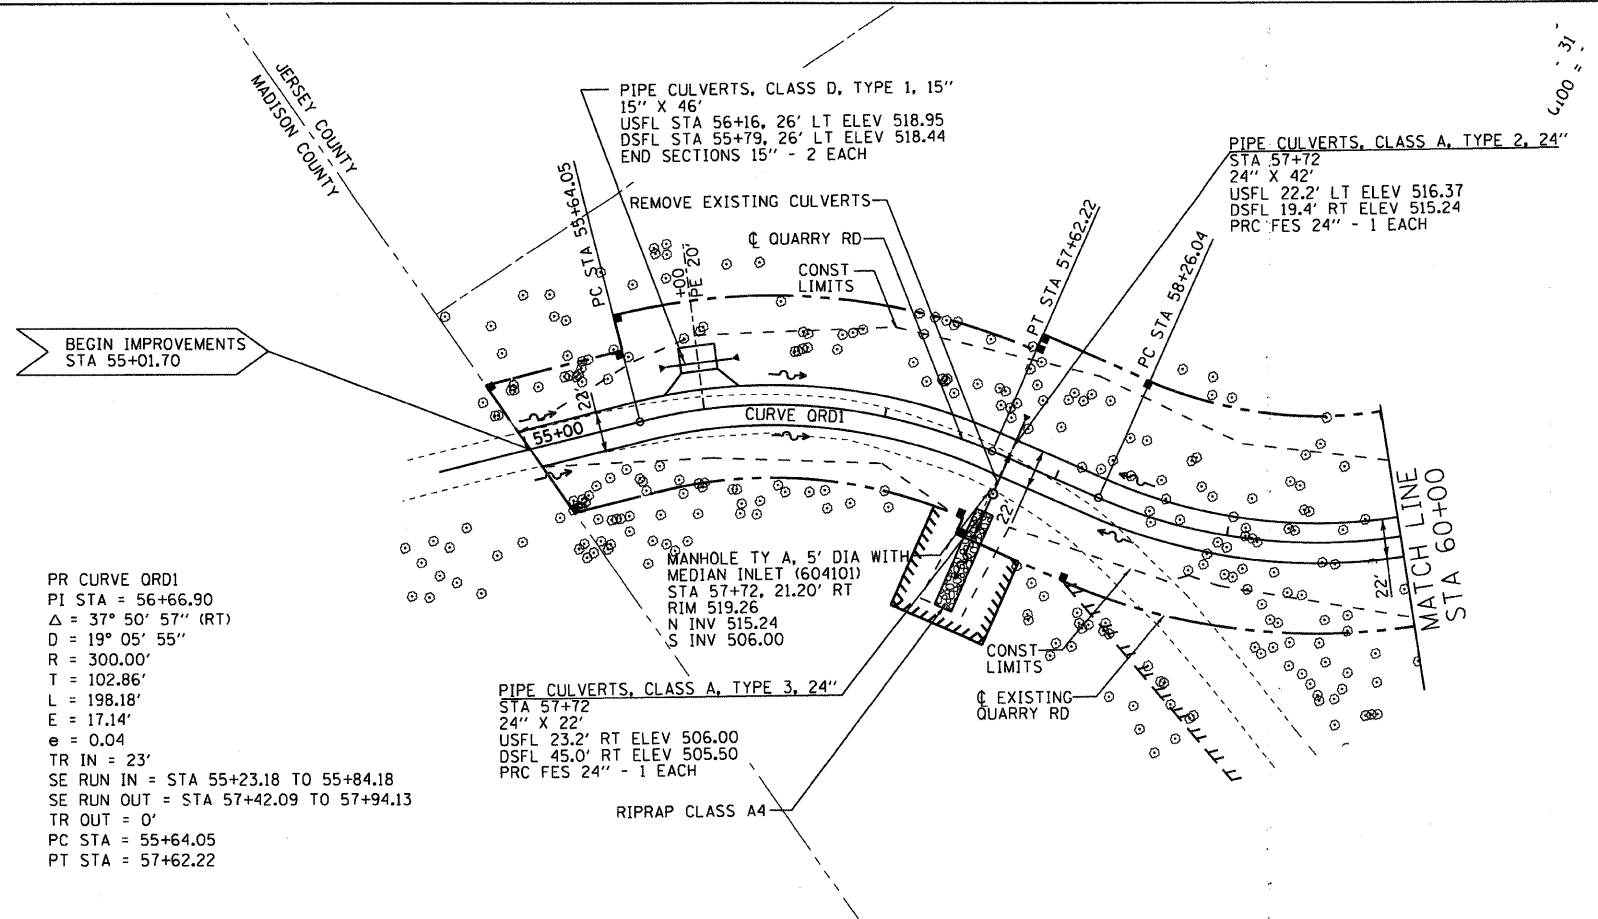

QUARRY ROAD