

FAP ROUTE	SECTION	COUNTY	TOTAL SHEETS	SHEET NO.
310	60-16-1&1B,42-1&1B	MADISON AND JERSEY	481	79
STA	TO STA			

EXISTING CONDITIONS:
CONTRACT NO. 16318


PLAN	REVISIONS	DATE
NO.	PLotted	
	ALIGNED	
	CHECKED	
	ADD FILE NAME	

CONSTRUCTION STAGING AND MAINTENANCE OF TRAFFIC

STAGE 2


MAINTAIN TRAFFIC ON THE NEWLY CONSTRUCTED SOUTHBOUND LANES OF FAP 310. CONSTRUCT THE PROPOSED FAP 310 NORTHBOUND LANES AS SHOWN.

1. TRAFFIC SHALL BE MAINTAINED ON THE TEMPORARY CROSSOVER IN ACCORDANCE WITH THE APPLICABLE PORTIONS OF TRAFFIC CONTROL AND PROTECTION STANDARDS 701331 AND 701416.

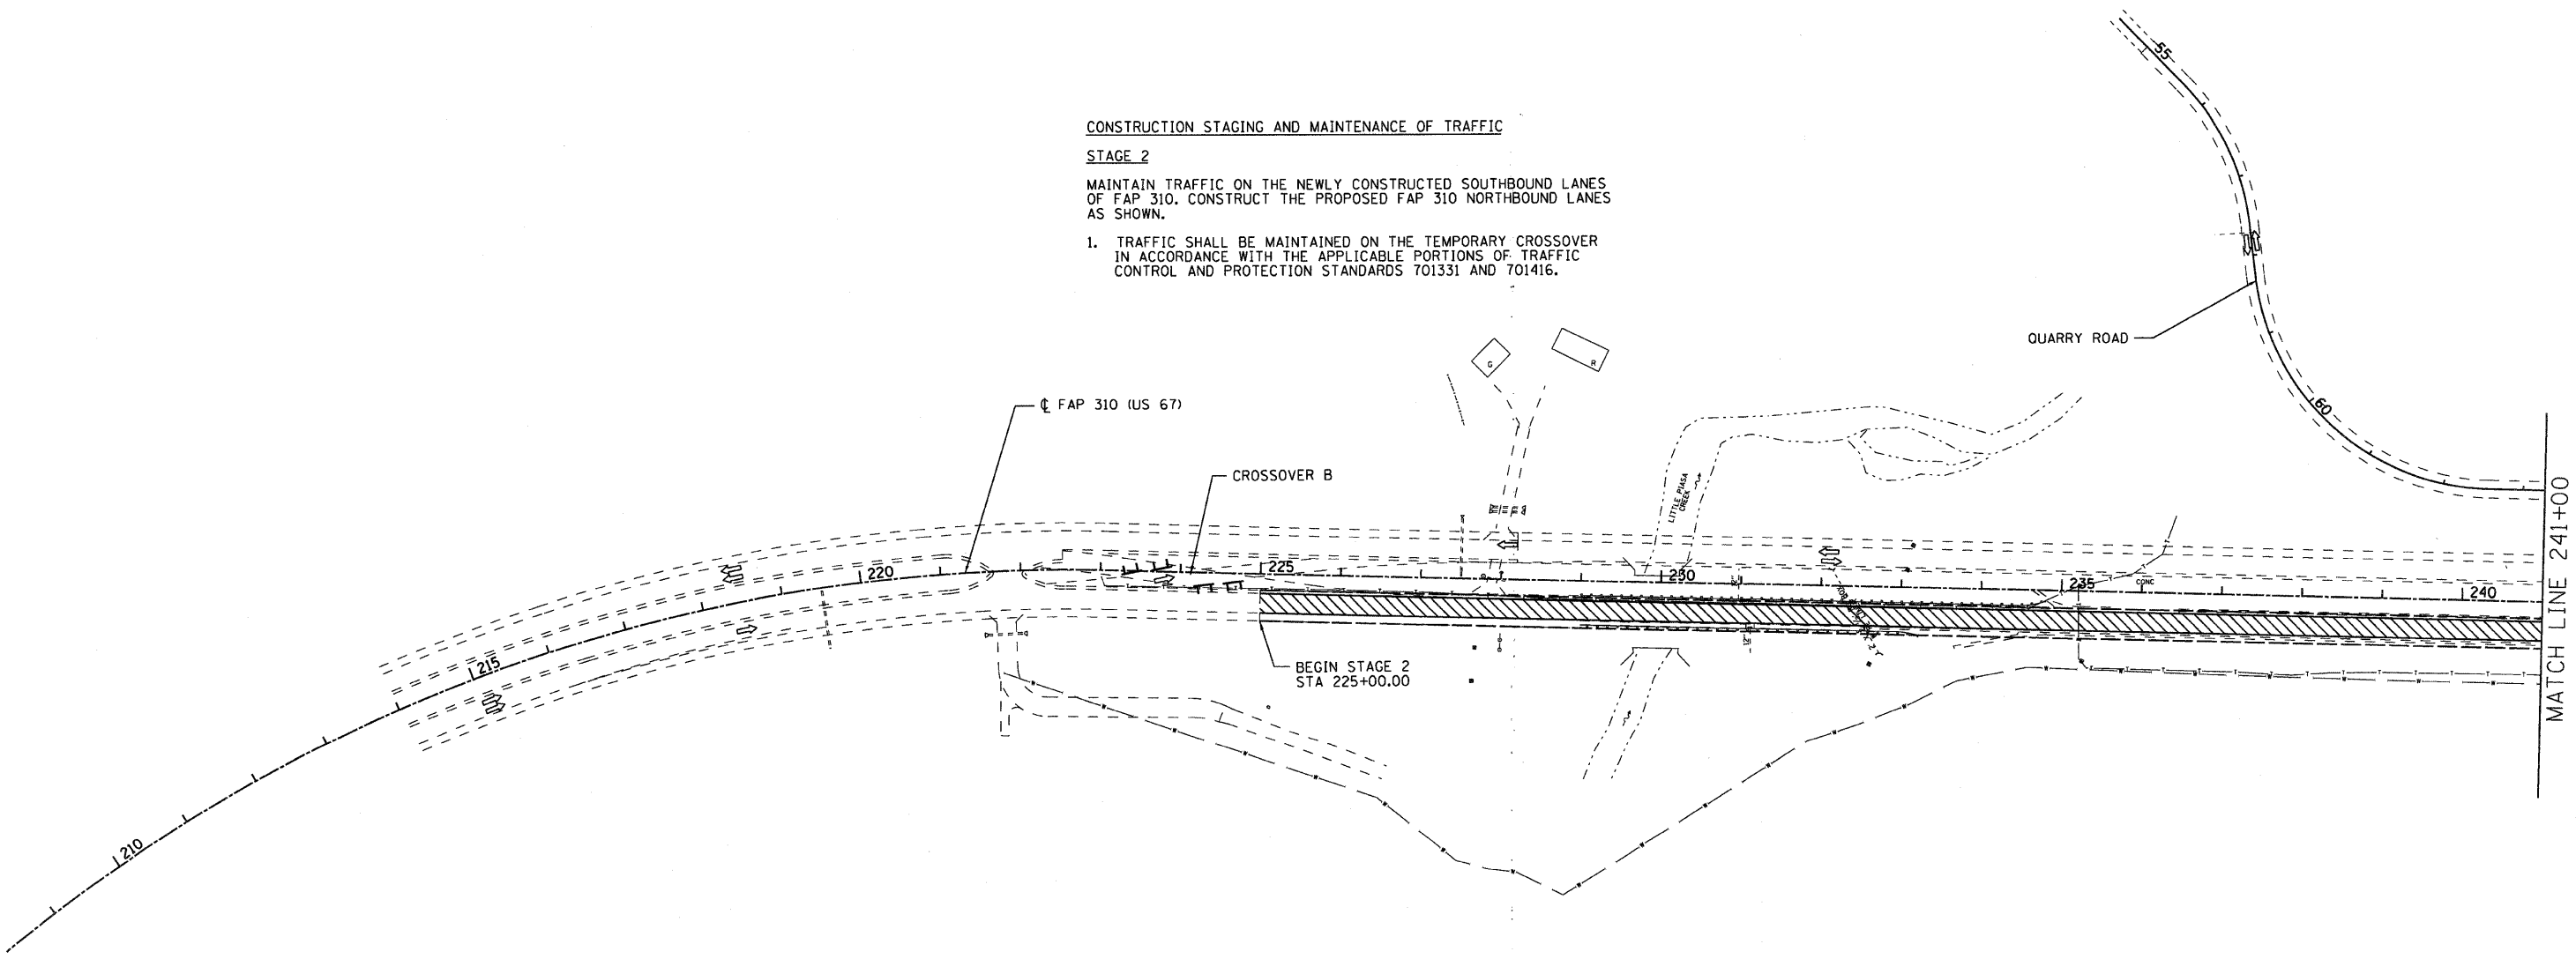

LEGEND

- TEMPORARY PAVEMENT
- WORK ZONE STAGE 2A
- DIRECTION OF TRAFFIC
- TYPE III BARRICADES

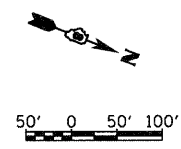

REVISIONS	
NAME	DATE

ILLINOIS DEPARTMENT OF TRANSPORTATION
MAINTENANCE OF TRAFFIC
STAGE 2
 FAP ROUTE 310
 SECTION 60-16-1&1B,42-1&1B
 MADISON AND JERSEY COUNTY

DESIGNED BY: WTS
 CHECKED BY: GLF

DRAWN BY: EMR
 CHECKED BY: WTS