


FAP ROUTE	SECTION	COUNTY	TOTAL SHEETS	SHEET NO.
310	60-16-1&1B,42-1&1B	MADISON AND JERSEY	481	81
STA	TO STA			

EXISTING CONDITIONS: CONTRACT NO. 76318

DATE	
BY	
REVISIONS	
PLANNED	
CHECKED	
ALIGNED	
FILED	
NO.	

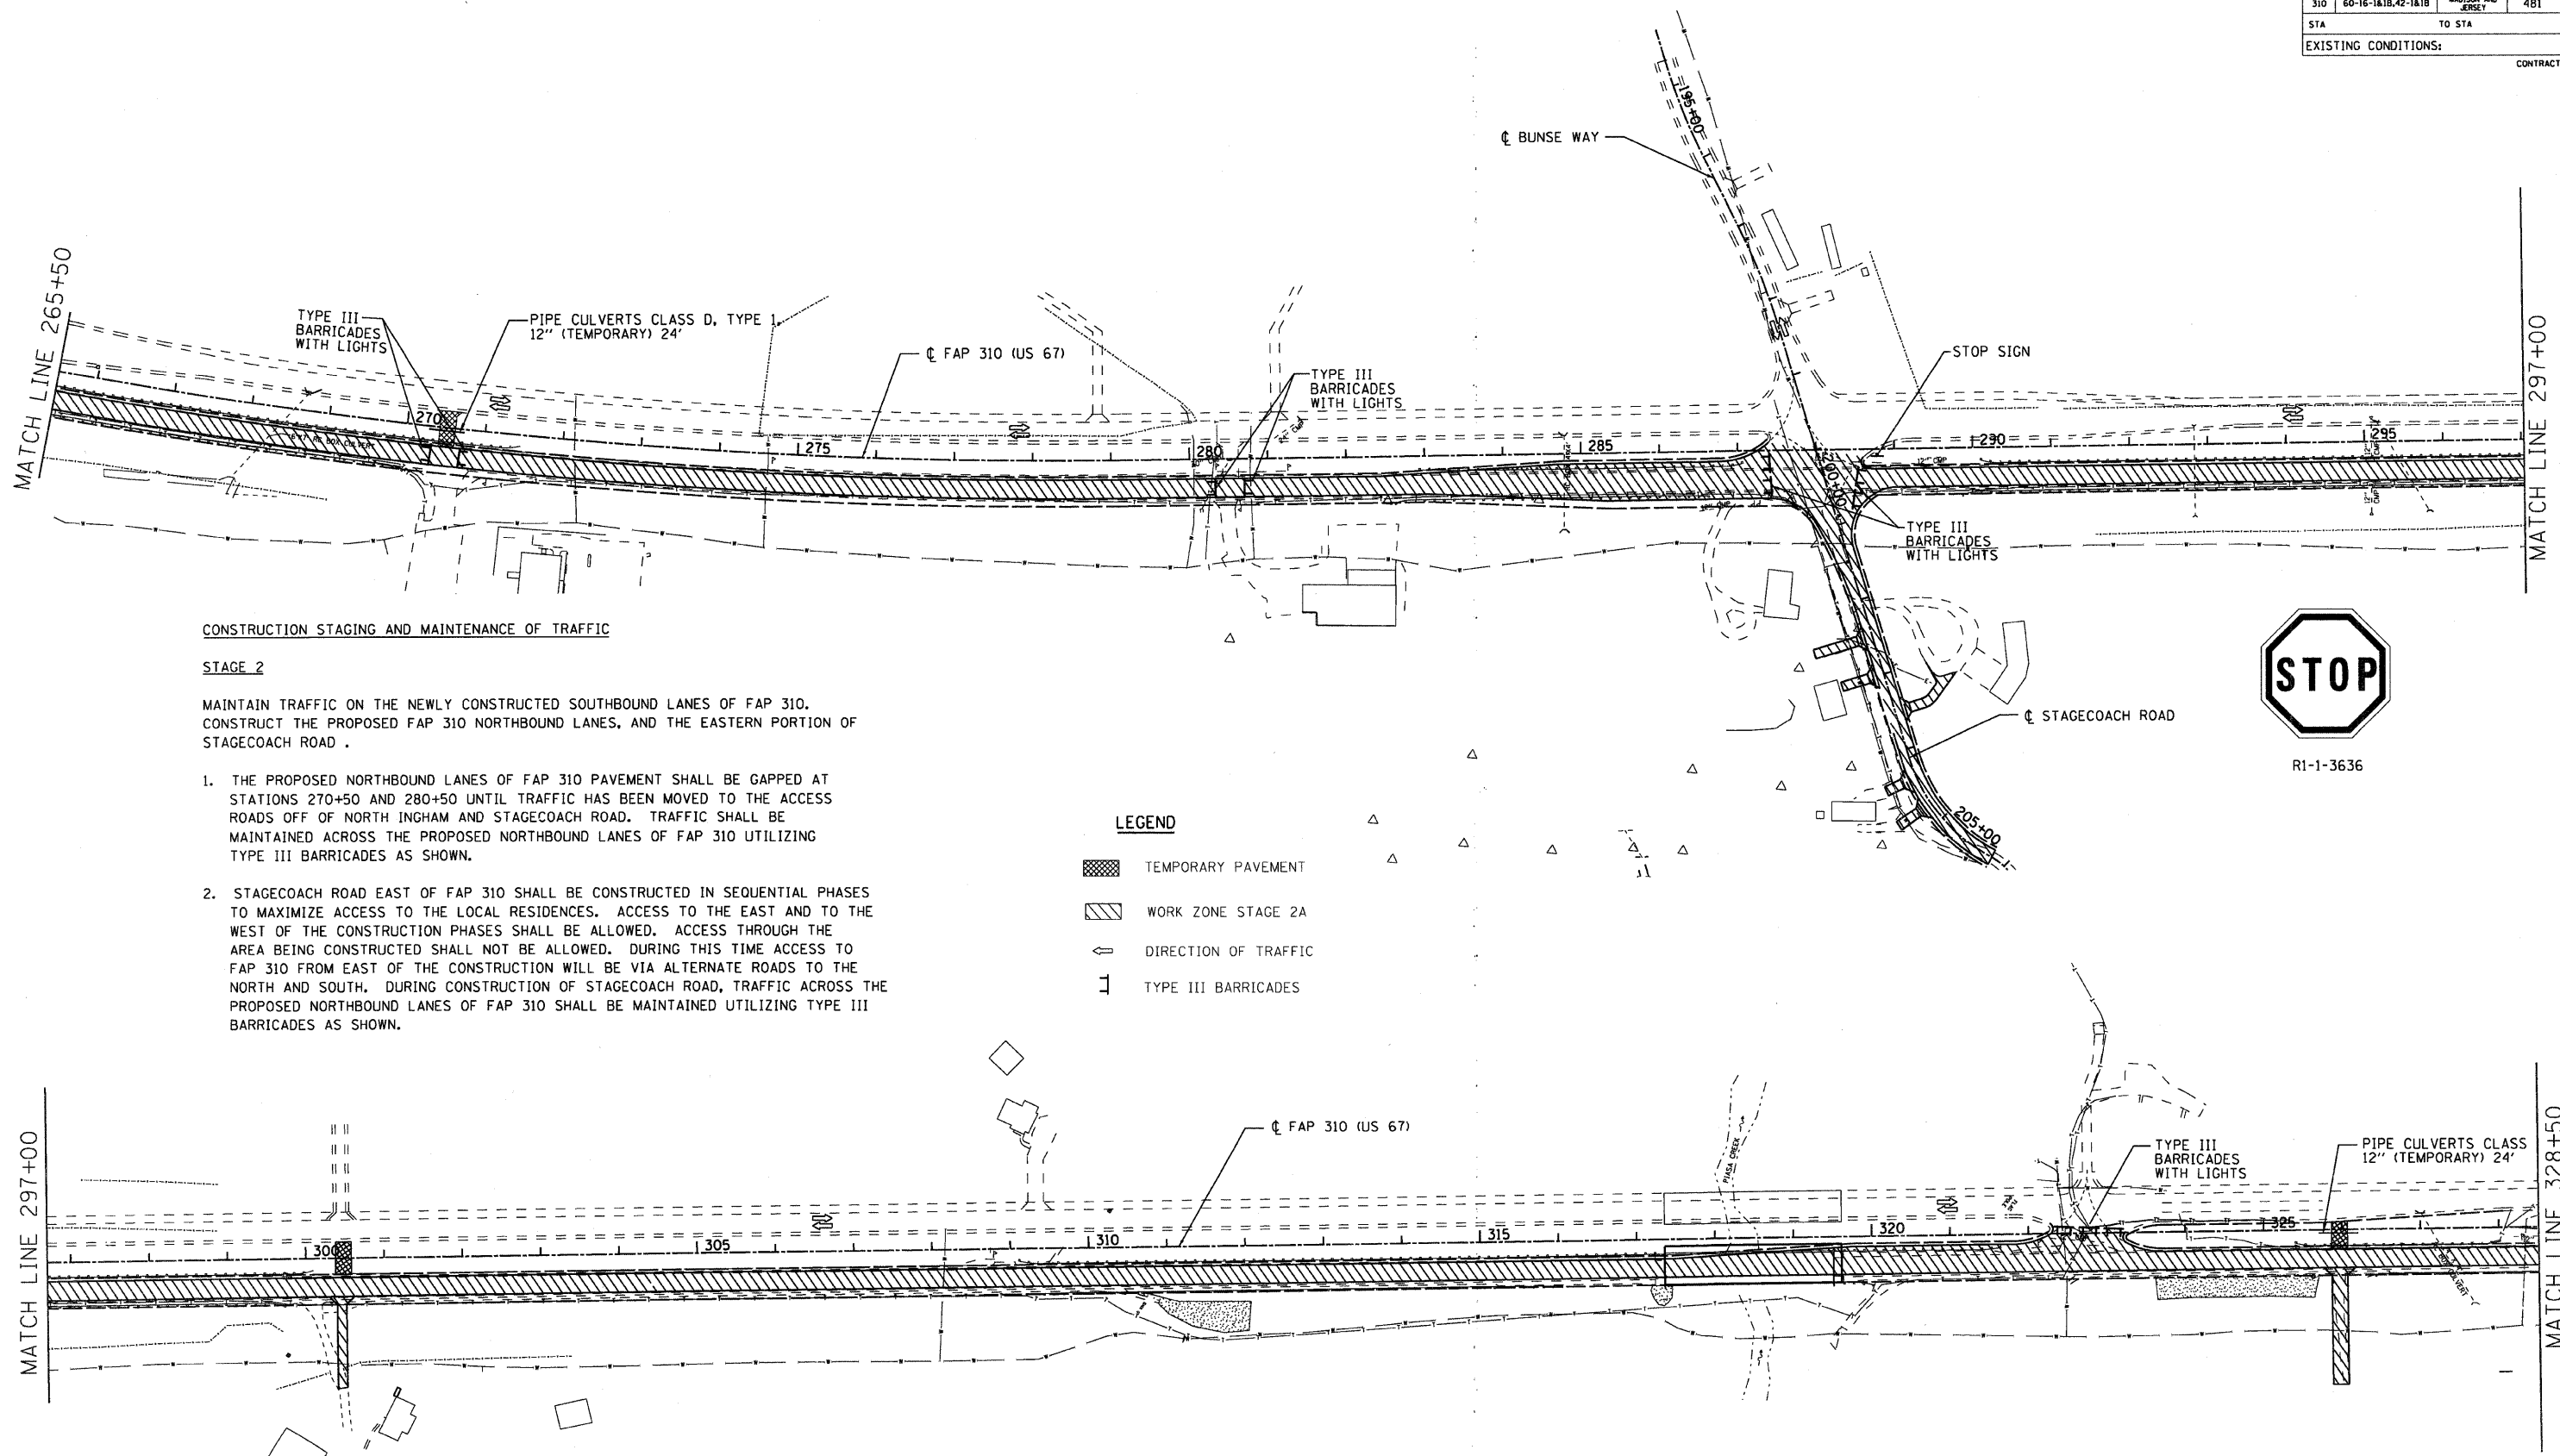

CONSTRUCTION STAGING AND MAINTENANCE OF TRAFFIC


STAGE 2

MAINTAIN TRAFFIC ON THE NEWLY CONSTRUCTED SOUTHBOUND LANES OF FAP 310. CONSTRUCT THE PROPOSED FAP 310 NORTHBOUND LANES, AND THE EASTERN PORTION OF STAGECOACH ROAD .

1. THE PROPOSED NORTHBOUND LANES OF FAP 310 PAVEMENT SHALL BE GAPPED AT STATIONS 270+50 AND 280+50 UNTIL TRAFFIC HAS BEEN MOVED TO THE ACCESS ROADS OFF OF NORTH INGHAM AND STAGECOACH ROAD. TRAFFIC SHALL BE MAINTAINED ACROSS THE PROPOSED NORTHBOUND LANES OF FAP 310 UTILIZING TYPE III BARRICADES AS SHOWN.
2. STAGECOACH ROAD EAST OF FAP 310 SHALL BE CONSTRUCTED IN SEQUENTIAL PHASES TO MAXIMIZE ACCESS TO THE LOCAL RESIDENCES. ACCESS TO THE EAST AND TO THE WEST OF THE CONSTRUCTION PHASES SHALL BE ALLOWED. ACCESS THROUGH THE AREA BEING CONSTRUCTED SHALL NOT BE ALLOWED. DURING THIS TIME ACCESS TO FAP 310 FROM EAST OF THE CONSTRUCTION WILL BE VIA ALTERNATE ROADS TO THE NORTH AND SOUTH. DURING CONSTRUCTION OF STAGECOACH ROAD, TRAFFIC ACROSS THE PROPOSED NORTHBOUND LANES OF FAP 310 SHALL BE MAINTAINED UTILIZING TYPE III BARRICADES AS SHOWN.

LEGEND

	TEMPORARY PAVEMENT
	WORK ZONE STAGE 2A
	DIRECTION OF TRAFFIC
	TYPE III BARRICADES

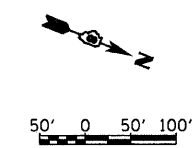

REVISIONS	
NAME	DATE

ILLINOIS DEPARTMENT OF TRANSPORTATION
MAINTENANCE OF TRAFFIC
STAGE 2
 FAP ROUTE 310
 SECTION 60-16-1&1B,42-1&1B
 MADISON AND JERSEY COUNTY
 DESIGNED BY: WTS
 CHECKED BY: GLF
 DRAWN BY: EMR
 CHECKED BY: WTS