


FA ROUTE	SECTION	COUNTY	TOTAL SHEETS	SHEET NO.
310	60-16-1&1B, 42-1&1B	MADISON & JERSEY	481	101
STA. 240+00.00		TO STA. 256+00.00		

CONTRACT NO. 76318

DATE	BY
DATE	BY
DATE	BY

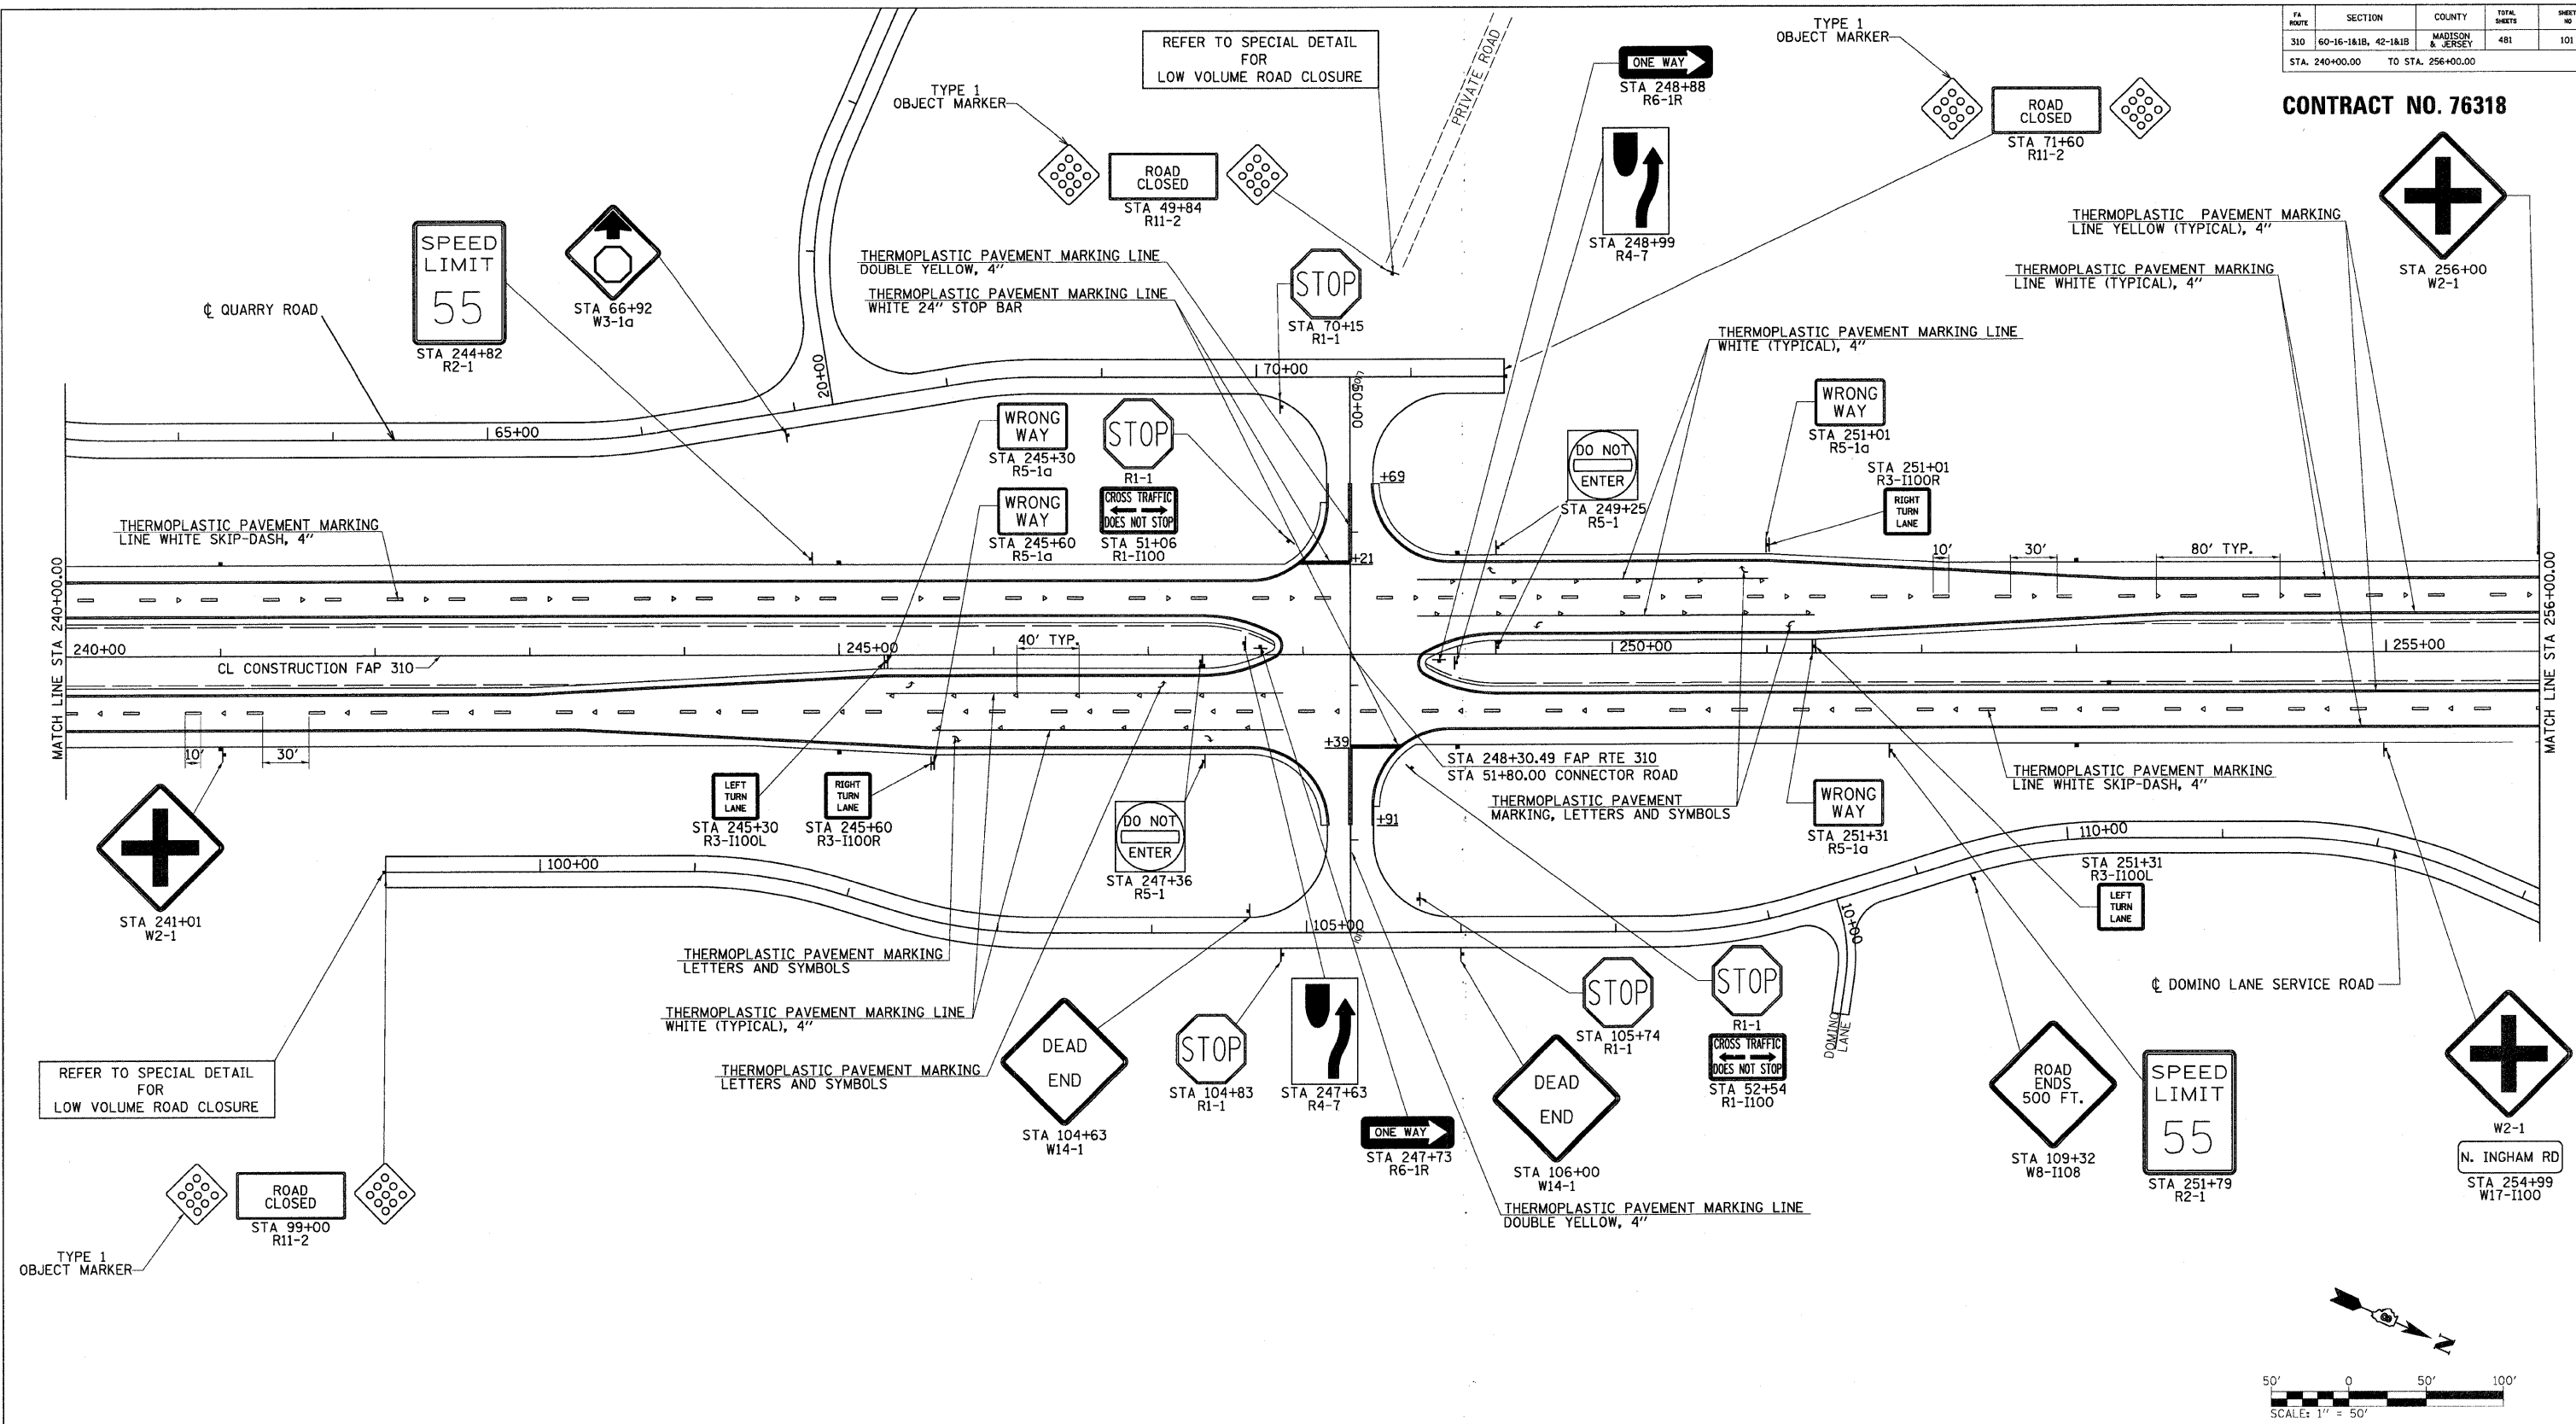

DATE: \*  
 TIME: \*  
 DRAWN: \*  
 CHECKED: \*  
 REF: \*

REFER TO STANDARDS 635001, 701901, 720001, 720006, 720011, 728001, 780001, 781001 & FOR SIGNING AND STRIPING DETAILS.

- LEGEND**
- ▶ RAISED REFLECTIVE PAVEMENT MARKERS 1-WAY, AMBER
  - ▶ RAISED REFLECTIVE PAVEMENT MARKERS 1-WAY, CRYSTAL
  - DELINEATORS (STD. \*635001)

**Hutchison Engineering Inc.**  
 Since 1945  
 Jacksonville \* Shorewood

REVISIONS	
NAME	DATE

ILLINOIS DEPARTMENT OF TRANSPORTATION  
 SIGNING AND STRIPING PLAN  
 FAP ROUTE 310  
 SECTION 60-16-1&1B, 42-1&1B  
 MADISON AND JERSEY COUNTIES

SCALE: VERT.      DRAWN BY KLS  
 SCALE: HORIZ.      CHECKED BY AWM  
 DATE FEBRUARY 25, 2010

PLOT DATE: \*DATE-TIME\*