


| FAP ROUTE | SECTION | COUNTY | TOTAL SHEETS | SHEET NO |
|----------------|---------------------|-------------------|--------------|----------|
| 310 | 60-16-1&1B, 42-1&1B | MADISON & JERSEY | 481 | 102 |
| STA. 256+00.00 | | TO STA. 270+39.92 | | |

CONTRACT NO. 76318

| PLAN | DATE | BY |
|-------------------|------|----|
| STRIPPED | | |
| PLOTTED | | |
| REVISIONS | | |
| RT OF WAY CHECKED | | |
| CADD FILE NAME | | |
| NO. | | |

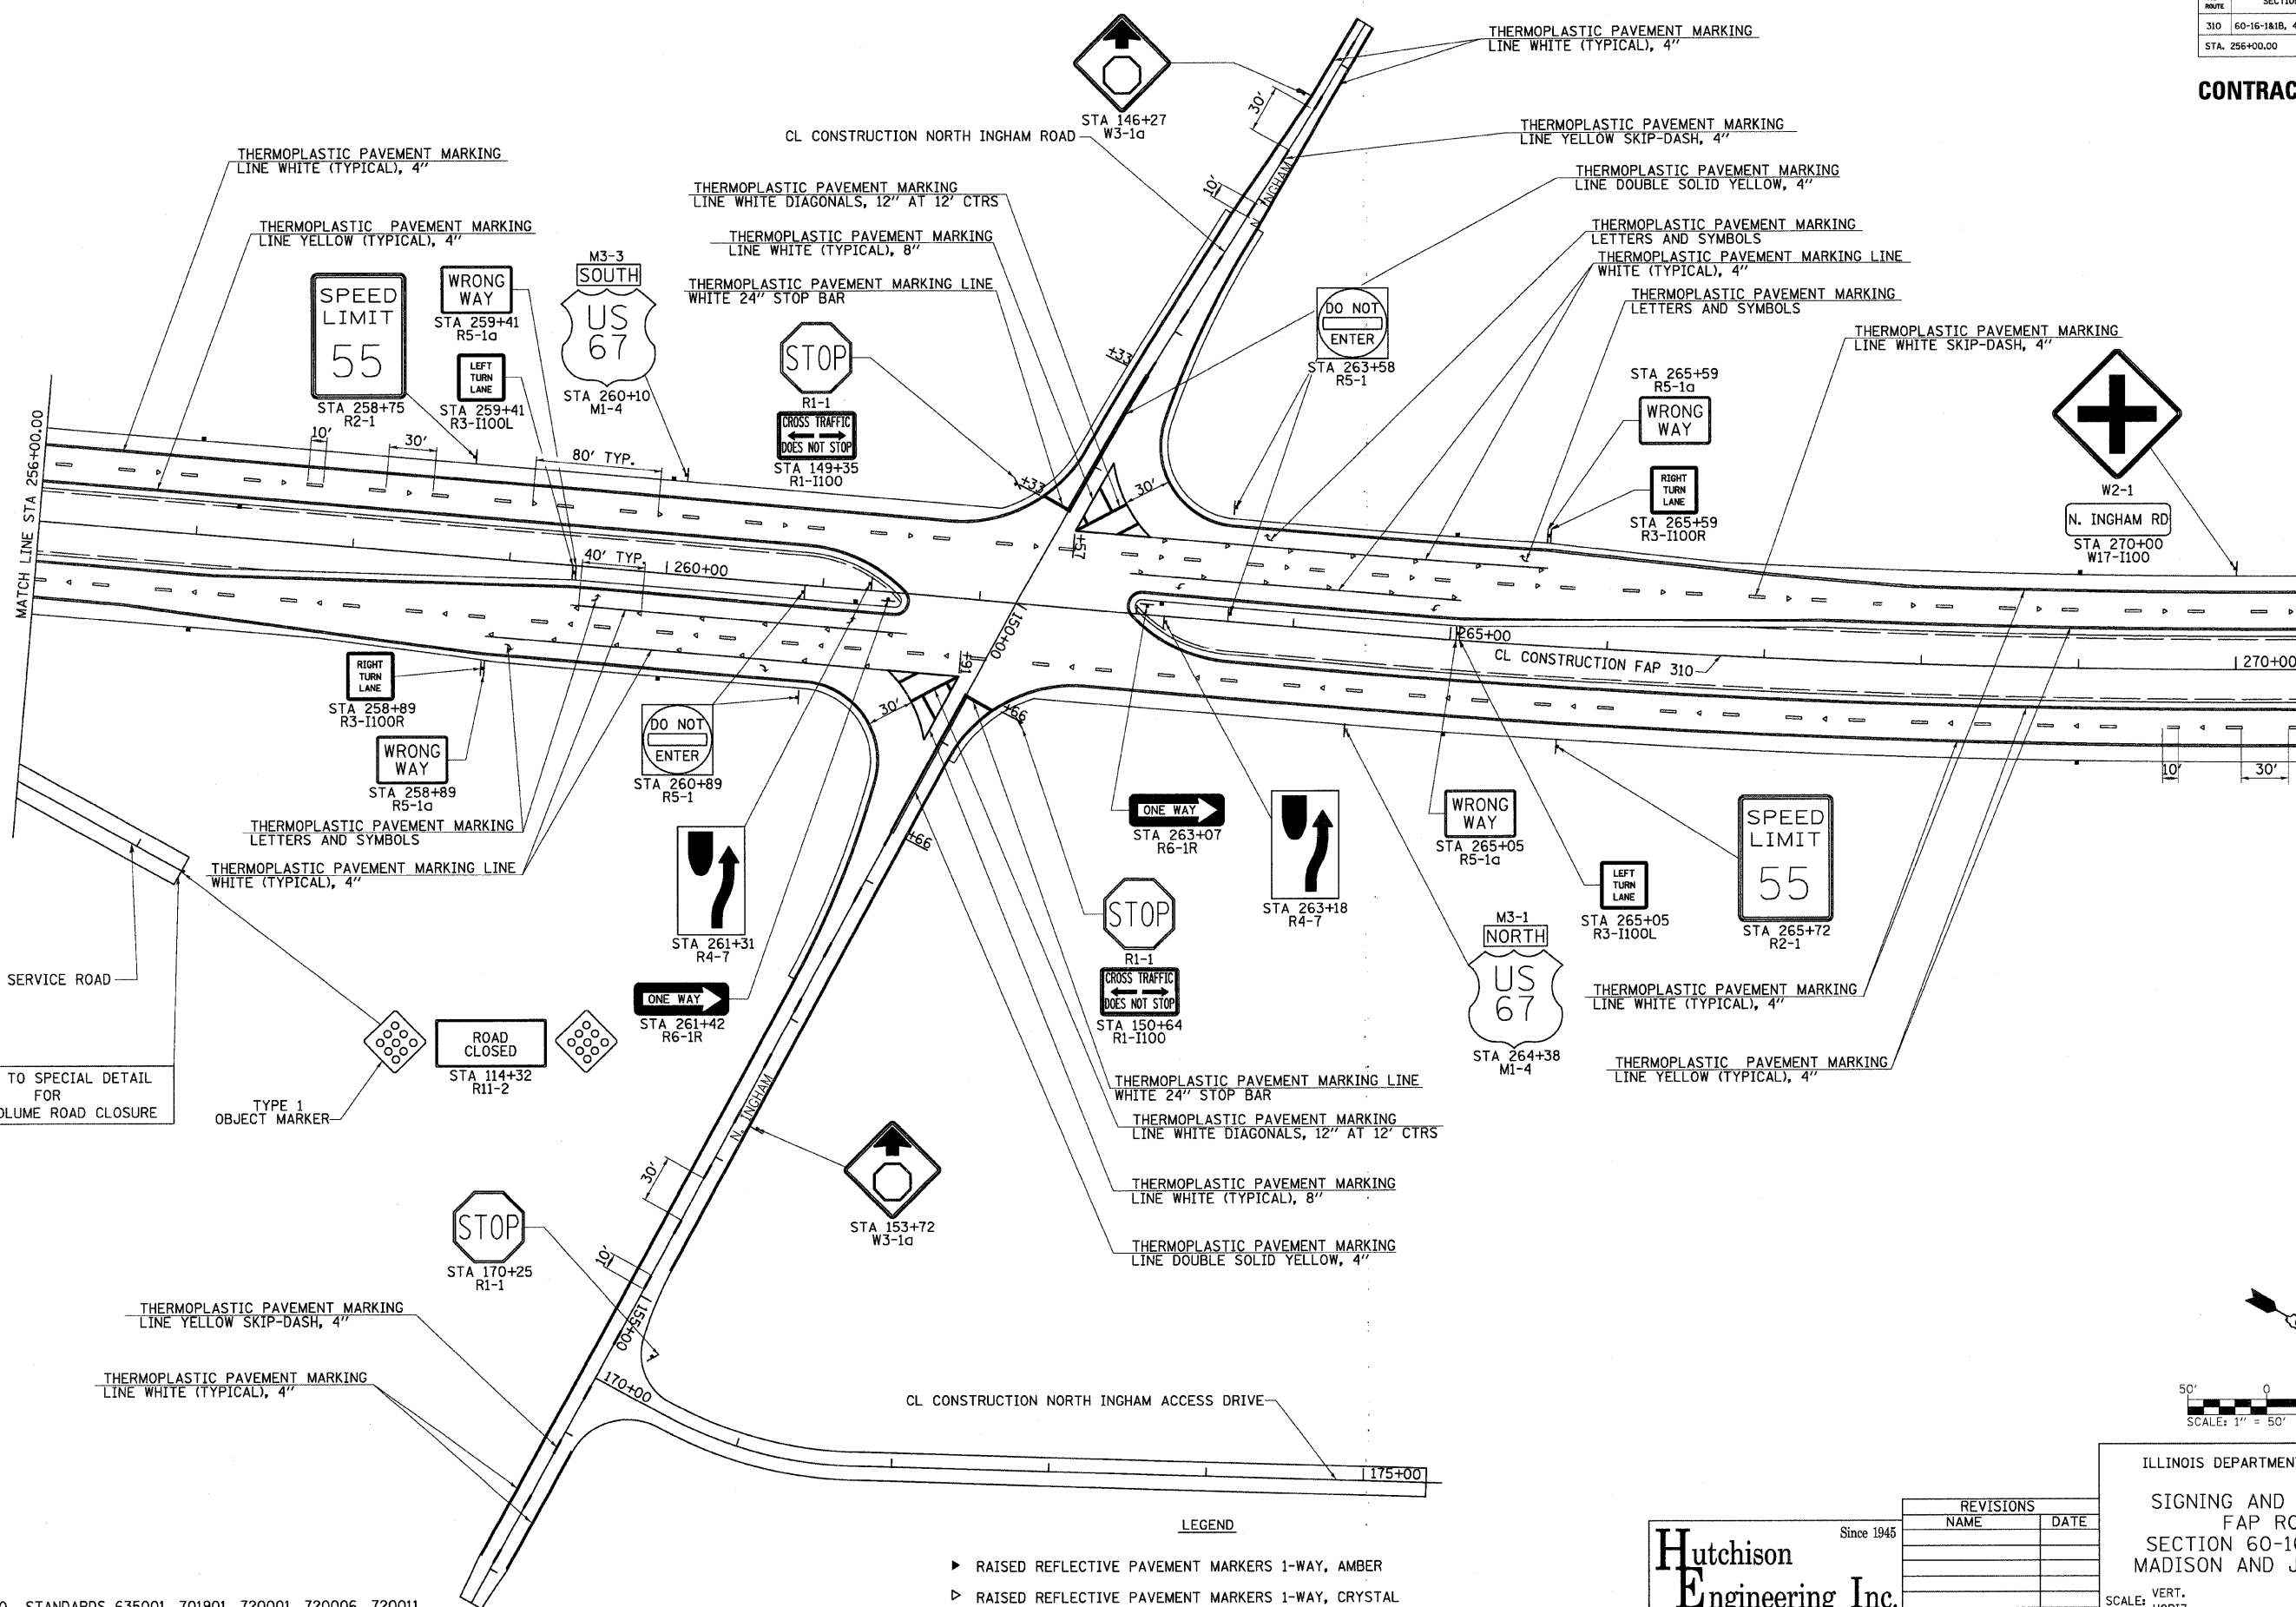

REFER TO SPECIAL DETAIL FOR LOW VOLUME ROAD CLOSURE

TYPE 1 OBJECT MARKER

LEGEND

- ▶ RAISED REFLECTIVE PAVEMENT MARKERS 1-WAY, AMBER
- ▶ RAISED REFLECTIVE PAVEMENT MARKERS 1-WAY, CRYSTAL
- DELINEATORS (STD. #635001)

REFER TO STANDARDS 635001, 701901, 720001, 720006, 720011, 728001, 780001, 781001 & FOR SIGNING AND STRIPING DETAILS.

Since 1945
Hutchison Engineering Inc.
 Jacksonville * Shorewood

| REVISIONS | |
|-----------|------|
| NAME | DATE |
| | |
| | |
| | |
| | |
| | |

ILLINOIS DEPARTMENT OF TRANSPORTATION
 SIGNING AND STRIPING PLAN
 FAP ROUTE 310
 SECTION 60-16-1&1B, 42-1&1B
 MADISON AND JERSEY COUNTIES

SCALE: VERT. 1" = 50'
 HORIZ. 1" = 100'
 DATE FEBRUARY 25, 2010
 DRAWN BY KLS
 CHECKED BY AWM

PLOT DATE: *DATE-TIME*

DATE
 DATE-TIME
 DIM-SPEC
 REF

2104pnh004d