


FAP ROUTE	SECTION	COUNTY	TOTAL SHEETS	SHEET NO
310	60-16-1&1B, 42-1&1B	MADISON & JERSEY	481	103
STA. 280+35.60		TO STA. 296+23.81		

CONTRACT NO. 76318

PLAN	DATE
SURVEYED	
DESIGNED	
CHECKED	
DATE	
BY	
NOTE BOOK	
NO.	
ADD. FILE NAME	

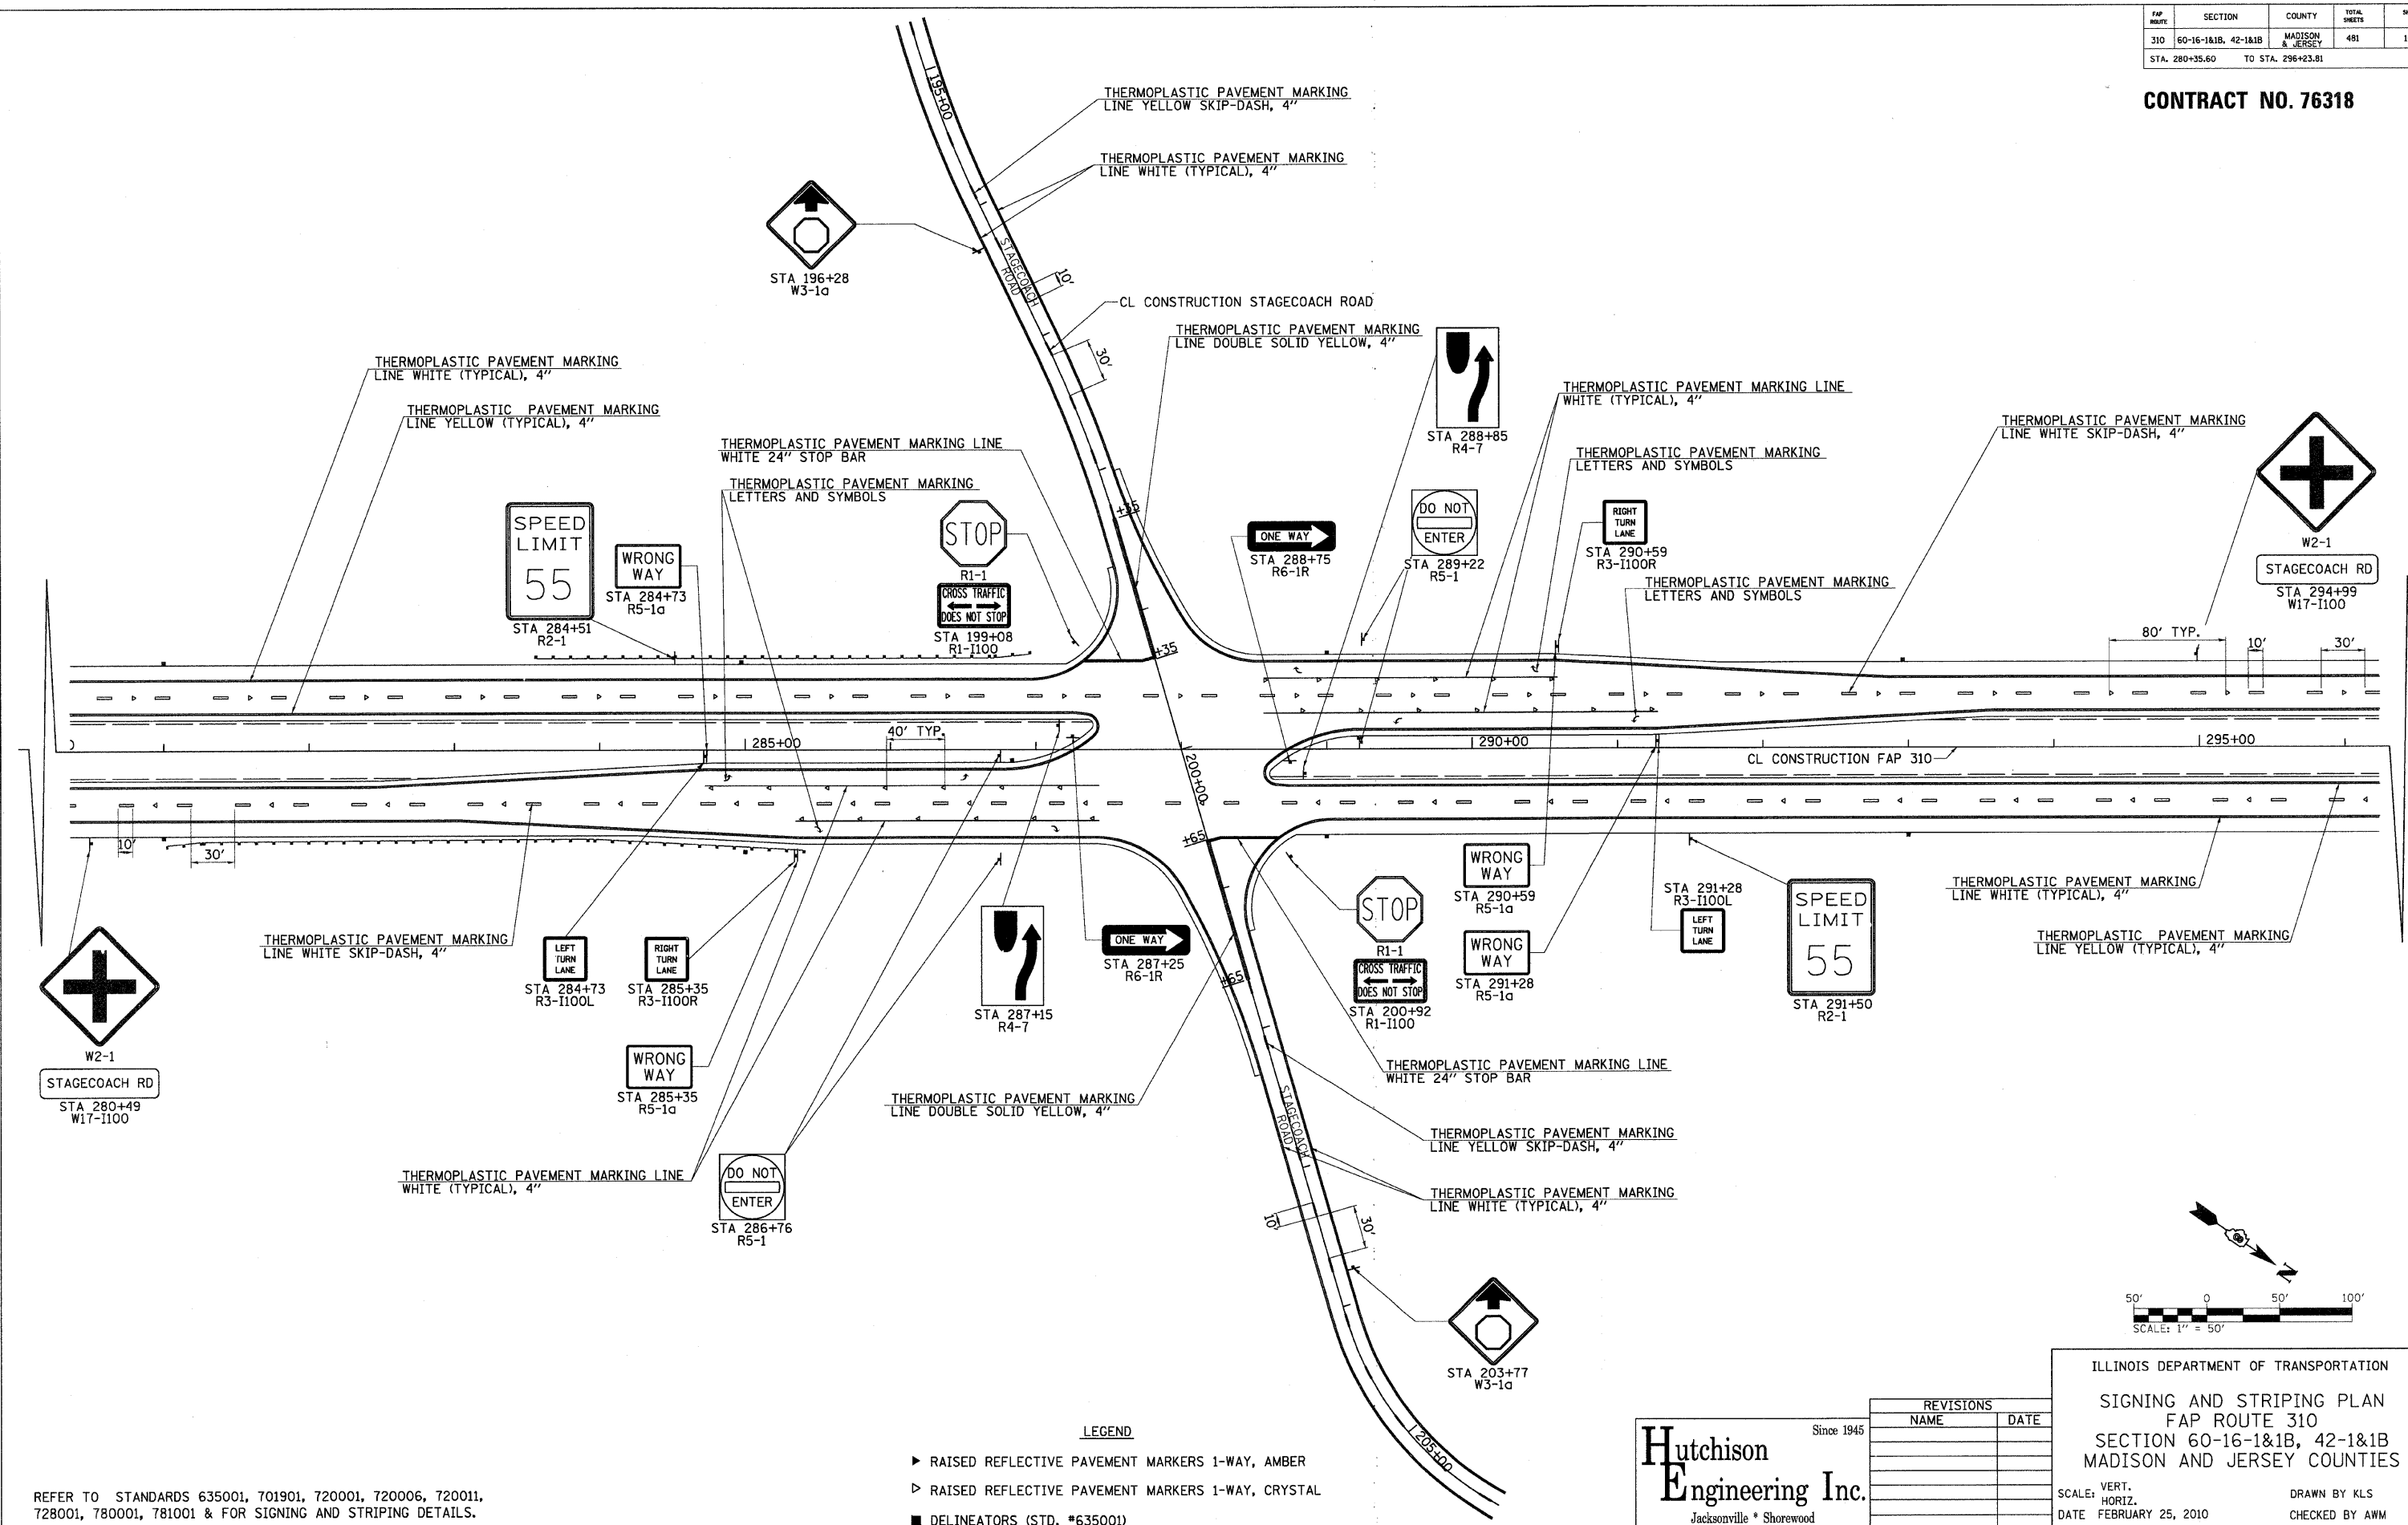

LEGEND

- ▶ RAISED REFLECTIVE PAVEMENT MARKERS 1-WAY, AMBER
- ▷ RAISED REFLECTIVE PAVEMENT MARKERS 1-WAY, CRYSTAL
- DELINEATORS (STD. #635001)

Hutchison Engineering Inc.
 Since 1945
 Jacksonville * Shorewood

REVISIONS	
NAME	DATE

ILLINOIS DEPARTMENT OF TRANSPORTATION
 SIGNING AND STRIPING PLAN
 FAP ROUTE 310
 SECTION 60-16-1&1B, 42-1&1B
 MADISON AND JERSEY COUNTIES
 SCALE: VERT. _____
 HORIZ. _____
 DATE FEBRUARY 25, 2010
 DRAWN BY KLS
 CHECKED BY AWM

REFER TO STANDARDS 635001, 701901, 720001, 720006, 720011, 728001, 780001, 781001 & FOR SIGNING AND STRIPING DETAILS.

DATE: TIME: *
 DATE: TIME: *
 DATE: TIME: *
 DATE: TIME: *

PLOT DATE: *DATE-TIME*