



FAP ROUTE	SECTION	COUNTY	TOTAL SHEETS	SHEET NO
310	60-16-1&1B, 42-1&1B	MADISON & JERSEY	481	104
STA. 300+00.00 TO STA. 315+00.00				

CONTRACT NO. 76318

PLAN	SURVEYED	DATE
NO.	BY	
	NOTED	
	DESIGNED	
	CHECKED	
	DATE	

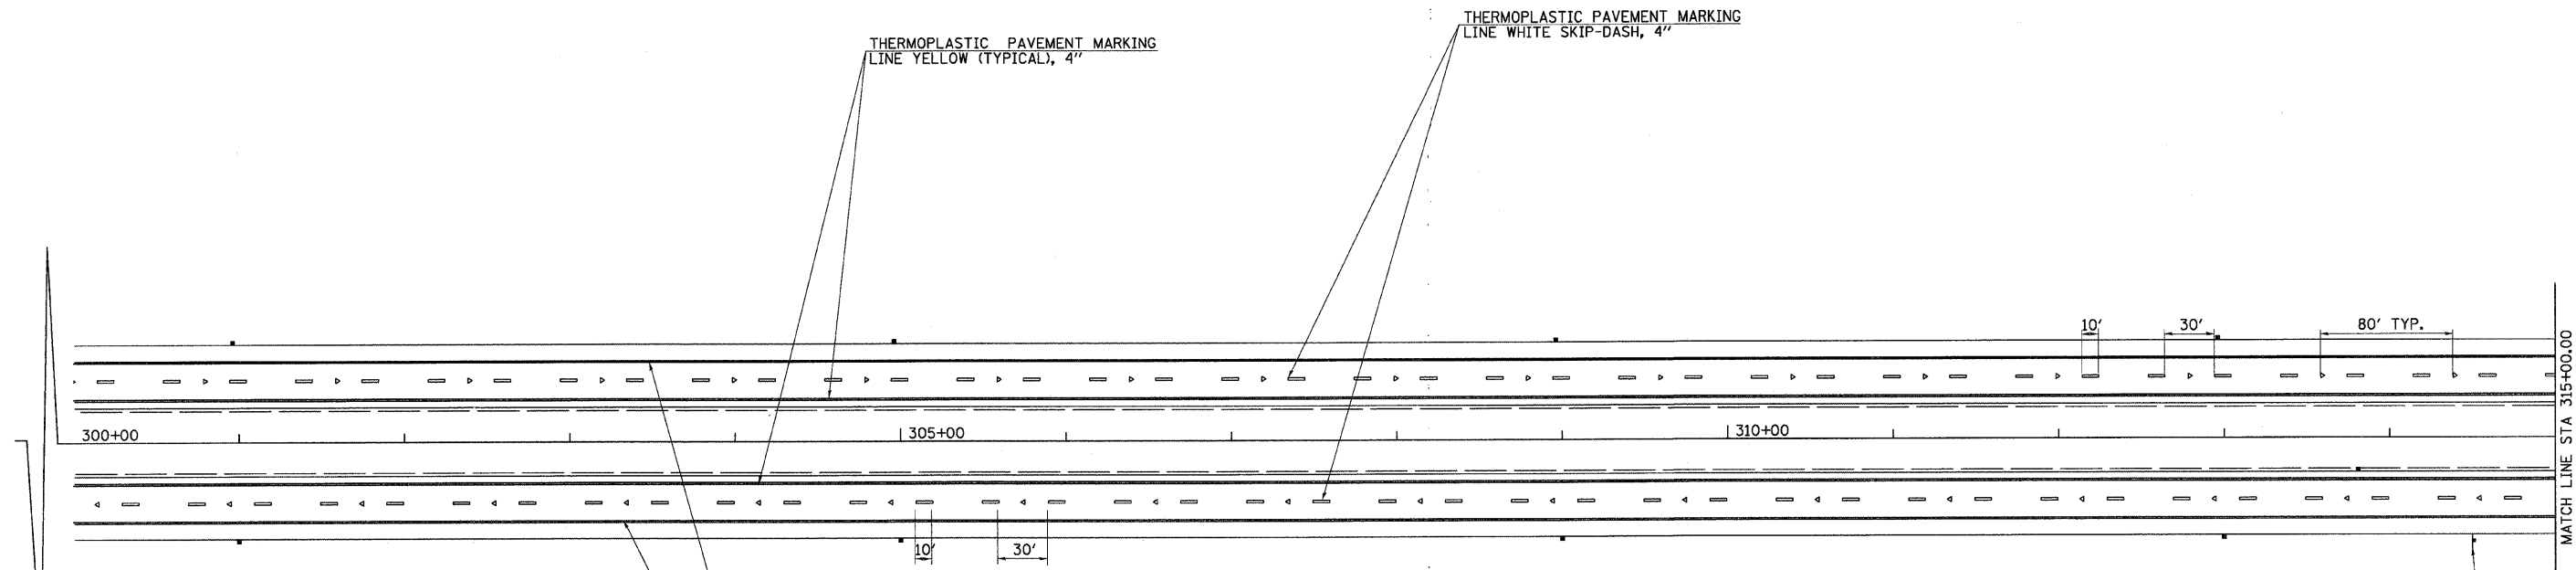

W2-2
TRINITY LANE
STA 314+50
W17-1100

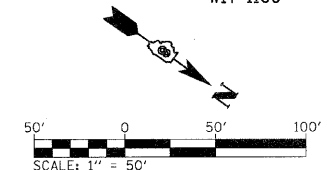

REFER TO STANDARDS 635001, 701901, 720001, 720006, 720011, 728001, 780001, 781001 & FOR SIGNING AND STRIPING DETAILS.

LEGEND

- ▶ RAISED REFLECTIVE PAVEMENT MARKERS 1-WAY, AMBER
- ▷ RAISED REFLECTIVE PAVEMENT MARKERS 1-WAY, CRYSTAL
- DELINEATORS (STD. #635001)

Hutchison Engineering Inc.
Since 1945
Jacksonville * Shorewood

REVISIONS	
NAME	DATE

ILLINOIS DEPARTMENT OF TRANSPORTATION
SIGNING AND STRIPING PLAN
FAP ROUTE 310
SECTION 60-16-1&1B, 42-1&1B
MADISON AND JERSEY COUNTIES
SCALE: VERT. HORIZ.
DATE FEBRUARY 25, 2010
DRAWN BY KLS
CHECKED BY AWM

PLOT DATE: *DATE-TIME*