


| FAP ROUTE | SECTION | COUNTY | TOTAL SHEETS | SHEET NO. |
|----------------|---------------------|-------------------|--------------|-----------|
| 310 | 60-16-1&1B, 42-1&1B | MADISON & JERSEY | 481 | 106 |
| STA. 331+00.00 | | TO STA. 347+00.00 | | |

CONTRACT NO. 76318

| | | |
|------|----------|------|
| PLAN | SURVEYED | DATE |
| | BY | |
| | NOTED | |
| | DESIGNED | |
| | CHECKED | |
| | DATE | |
| | NO. | |

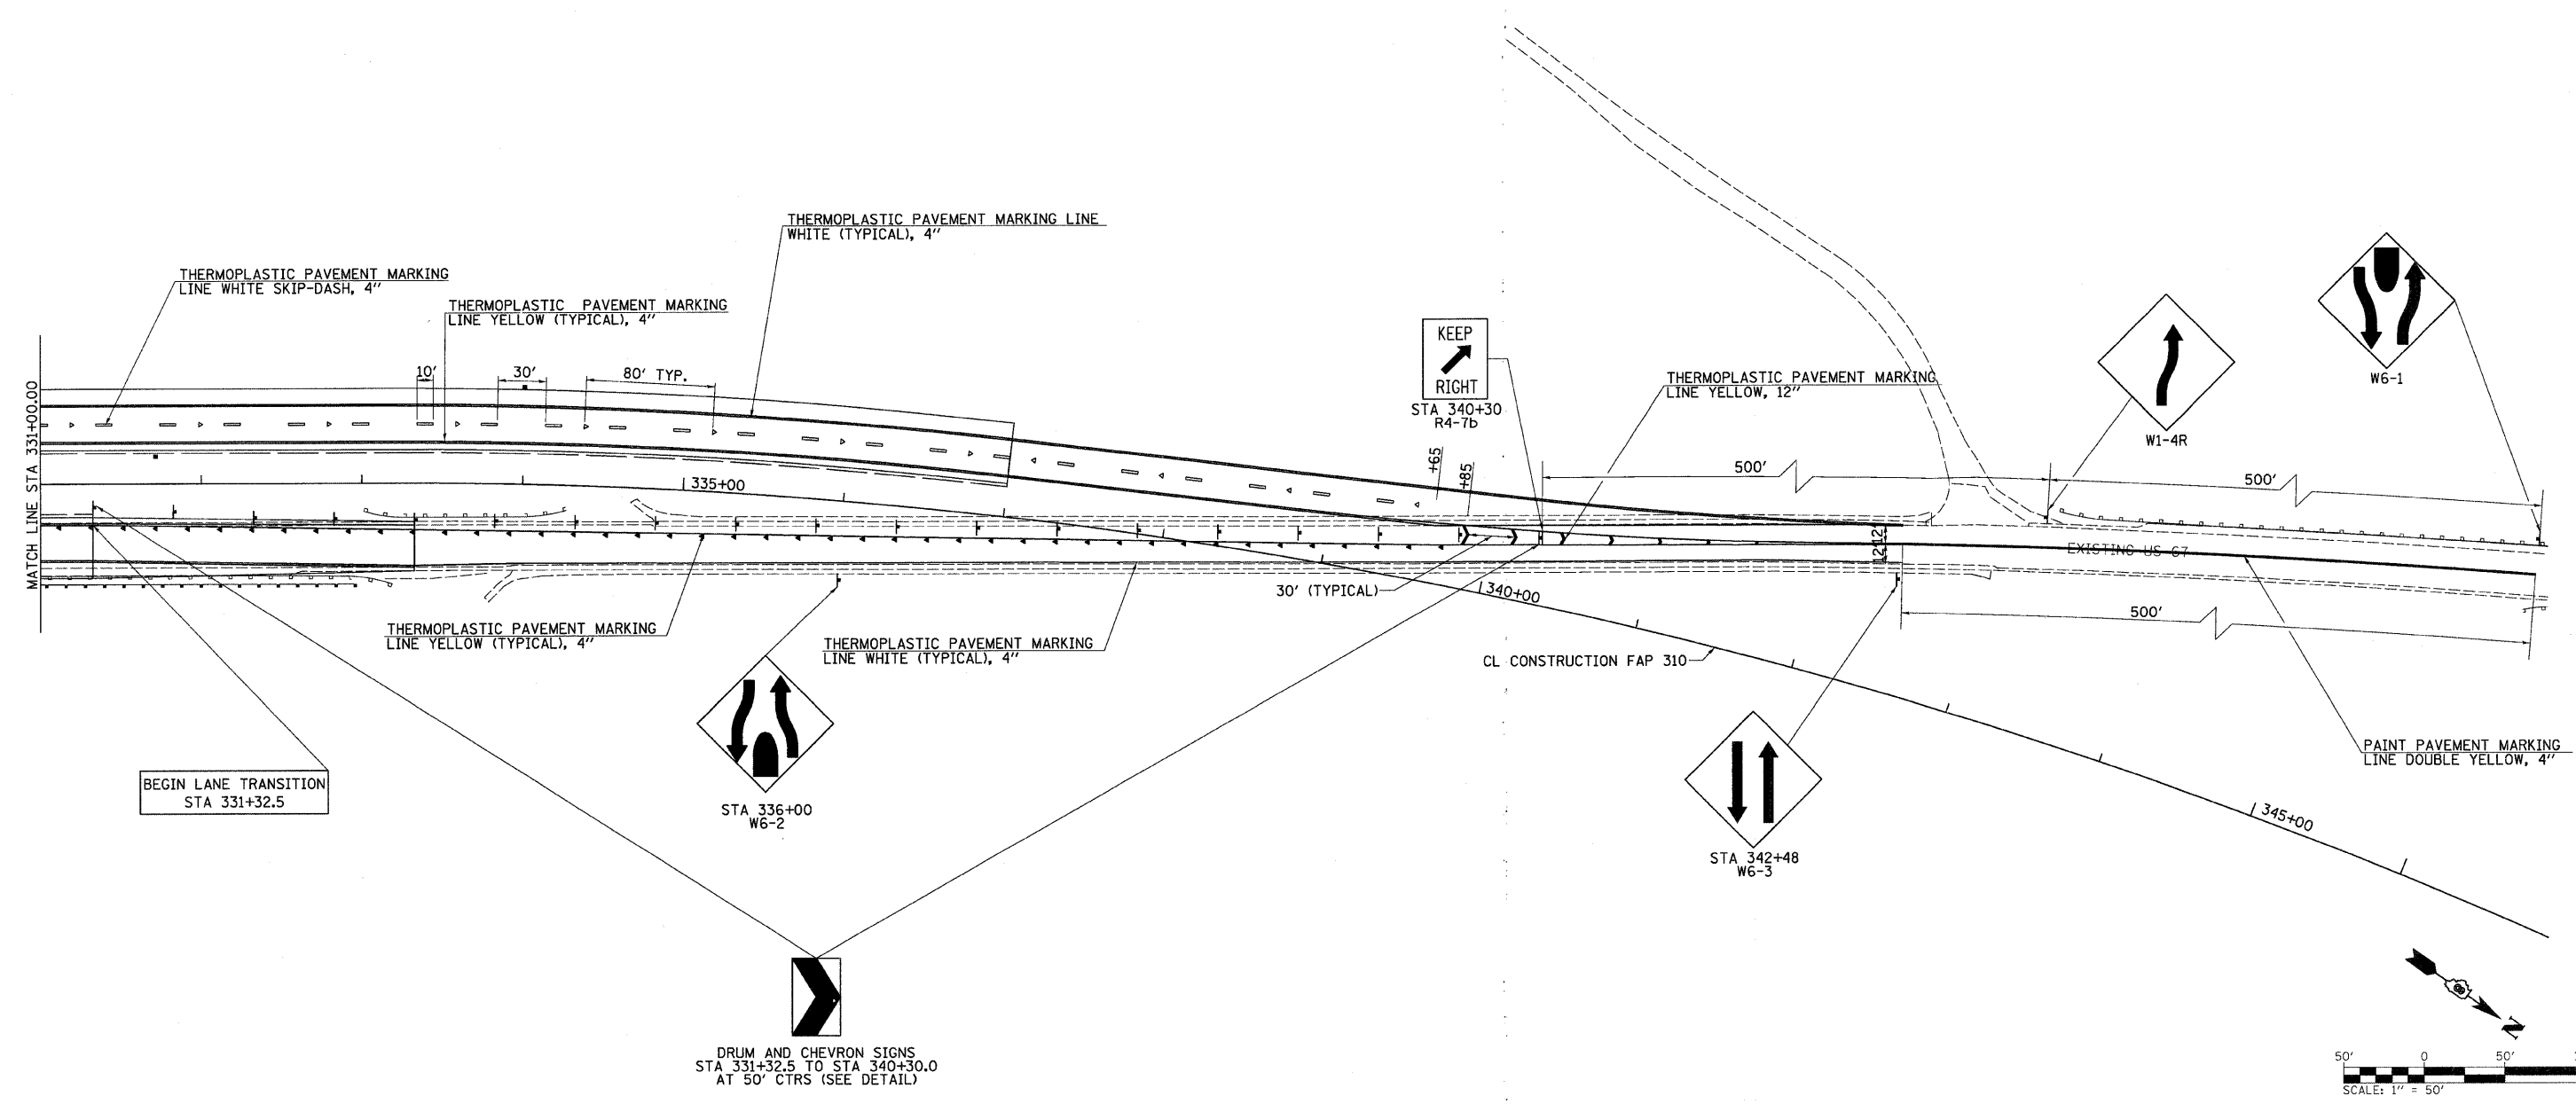

BEGIN LANE TRANSITION
STA 331+32.5

STA 336+00
W6-2

STA 342+48
W6-3

DRUM AND CHEVRON SIGNS
STA 331+32.5 TO STA 340+30.0
AT 50' CTRS (SEE DETAIL)

LEGEND

- ▶ RAISED REFLECTIVE PAVEMENT MARKERS 1-WAY, AMBER
- ▷ RAISED REFLECTIVE PAVEMENT MARKERS 1-WAY, CRYSTAL
- ◆ RAISED REFLECTIVE PAVEMENT MARKERS 2-WAY, AMBER
- DELINEATORS (STD. #635001)

REFER TO STANDARDS 635001, 701901, 720001, 720006, 720011, 728001, 780001, 781001 & FOR SIGNING AND STRIPING DETAILS.

Hutchison Engineering Inc.
Since 1945
Jacksonville * Shorewood


| REVISIONS | |
|-----------|------|
| NAME | DATE |
| | |
| | |
| | |
| | |
| | |

ILLINOIS DEPARTMENT OF TRANSPORTATION
SIGNING AND STRIPING PLAN
FAP ROUTE 310
SECTION 60-16-1&1B, 42-1&1B
MADISON AND JERSEY COUNTIES

SCALE: VERT. 1" = 50'
HORIZ. 1" = 100'

DATE FEBRUARY 25, 2010

DRAWN BY KLS
CHECKED BY AWM

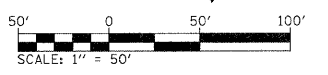

PLOT DATE: *DATE-TIME*