




DATE _____
 BY _____
 PLAN _____
 SUBMITTED _____
 PLOTTED _____
 CHECKED _____
 ALTERNATE CHECKED _____
 NOTE BOOK NO. _____
 CADD FILE NAME _____

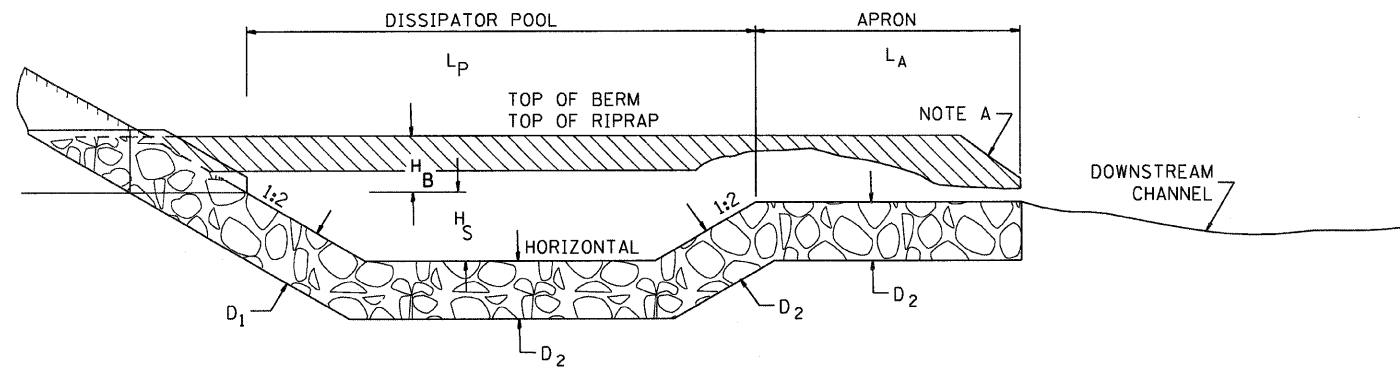

SECTION B-B

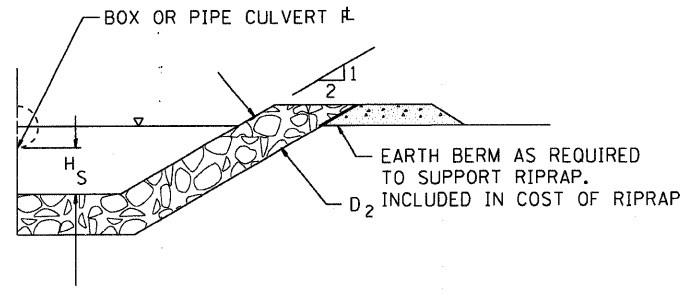

SECTION A-A

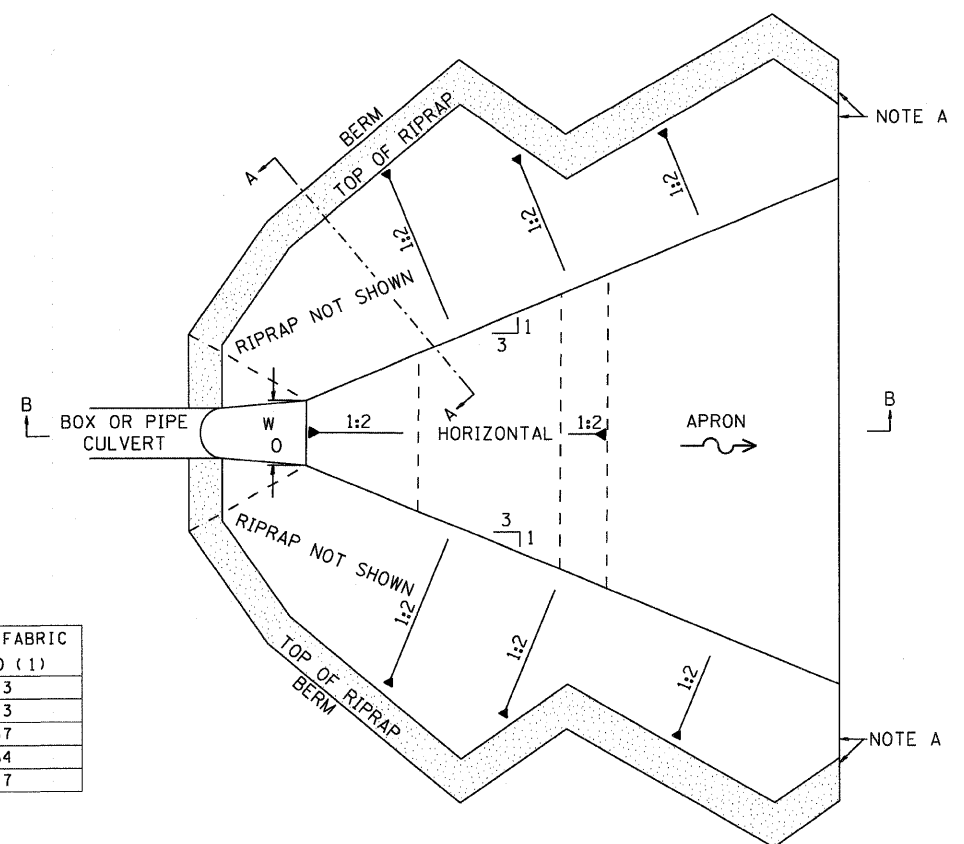


TOP VIEW

RIPRAP ENERGY DISSIPATOR SCHEDULE

Location	Sta	WO FEET	LP FEET	LA FEET	HS FEET	HB FEET	D1 FEET	D2 FEET	STONE RIPRAP CLASS A4 SQ YD (1)	STONE RIPRAP CLASS A5 SQ YD (1)	STONE RIPRAP CLASS A6 SQ YD (1)	FILTER FABRIC SQ YD (1)
U. S. RTE 67	LT 232+31	2	20	10	2	2.1	2.4	1.8	113			113
U. S. RTE 67	LT 295+65	2	20	10	2	2.1	2.4	1.8	113			113
U. S. RTE 67	LT 326+66	6	20	10	2	2.9	3.8	2.9			157	157
INGHAM ACCESS DR	LT 174+88	6	20	10	2	4.0	3.4	2.5		164		164
SCHEDULE TOTAL (1)									226	164	157	547

(1) NOT PROJECT TOTAL

NOTE A: WARP BASIN TO CONFORM TO NATURAL STREAM CHANNEL.

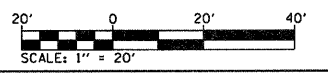

REVISIONS	
NAME	DATE

ILLINOIS DEPARTMENT OF TRANSPORTATION
RIPRAP ENERGY DISSIPATOR

FAP ROUTE 310
 SECTION 60-16-1&1B,42-1&1B
 MADISON AND JERSEY COUNTY

DRAWN BY: DLB
 CHECKED BY: GLF

DATE: _____
 NAME: _____
 DRAWN BY: _____
 CHECKED BY: _____