
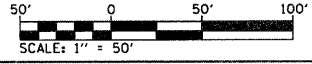


PLAN	SURVEYED	DATE
NOTE BOOK	PLOTTED	
NO.	CHECKED	
	BY	
	FILE NAME	

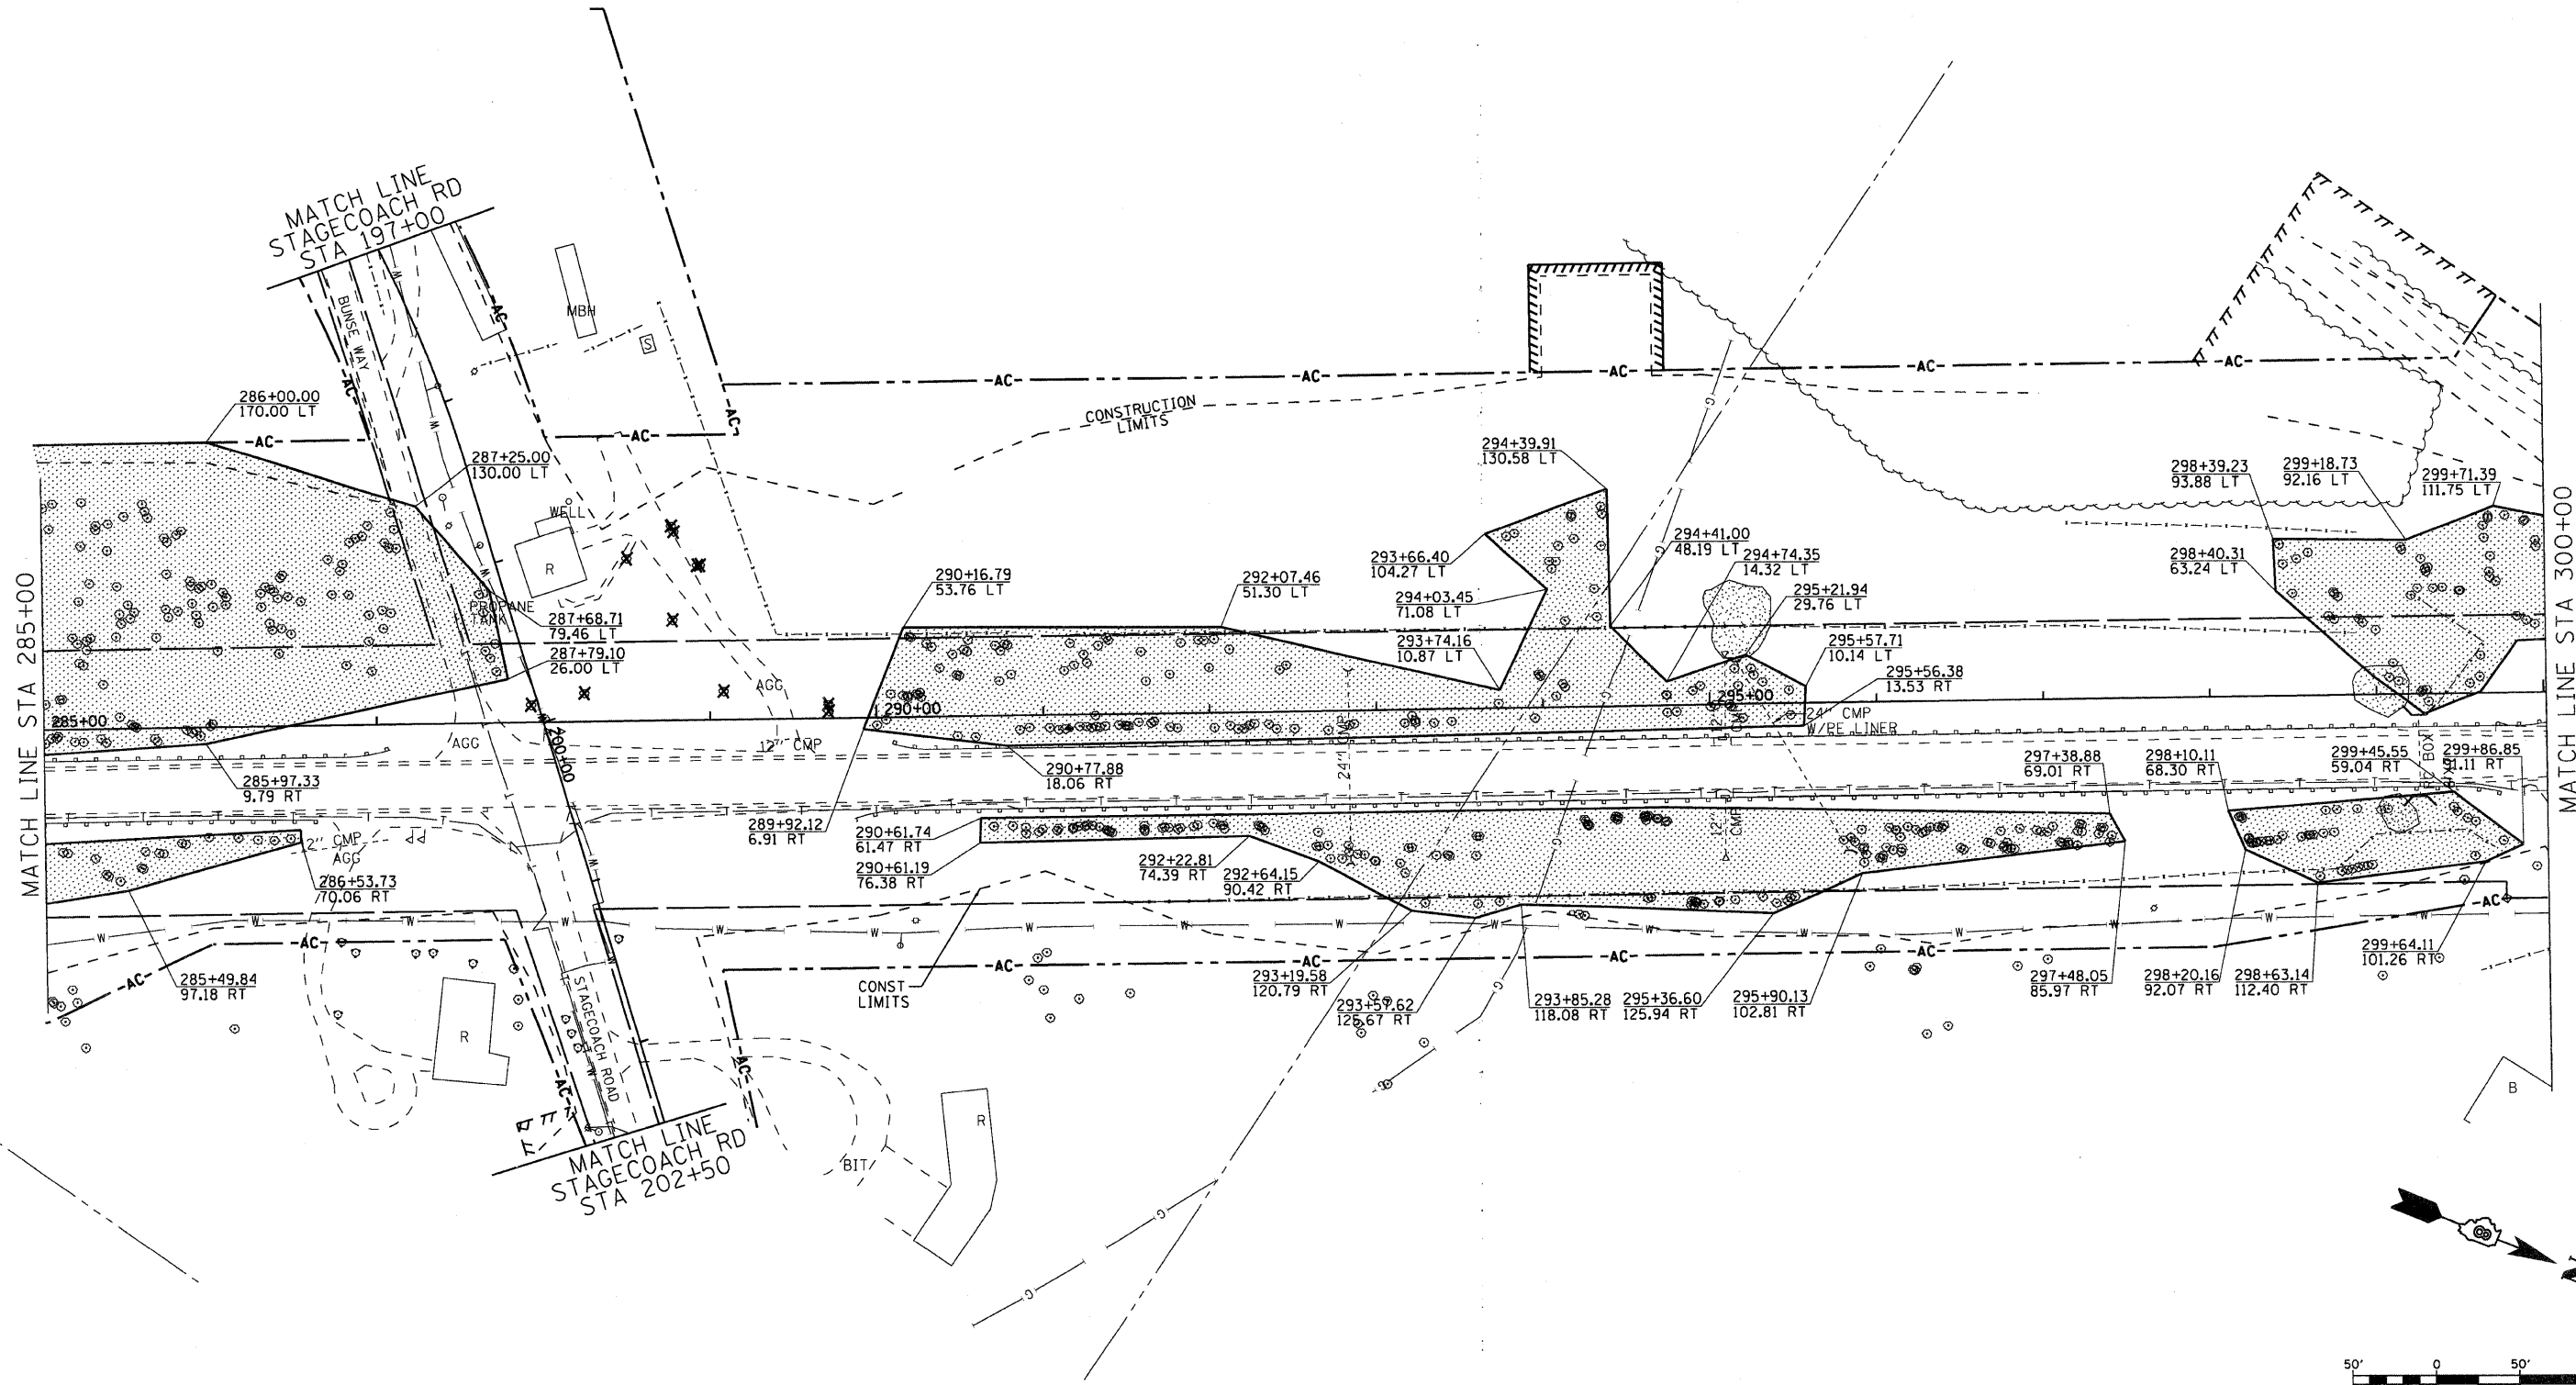

ILLINOIS DEPARTMENT OF TRANSPORTATION  
**TREE REMOVAL STA 285+00 TO 300+00**  
 FAP ROUTE 310  
 SECTION 60-16-1&1B,42-1&1B  
 MADISON/JERSEY COUNTY  
 DRAWN BY: EMR  
 CHECKED BY: GLF

- TREE REMOVAL, ACRES
- X** TREE REMOVAL (EACH)

REVISIONS	
NAME	DATE