


STATE OF ILLINOIS
DEPARTMENT OF TRANSPORTATION

STATE OF ILLINOIS
DEPARTMENT OF PUBLIC WORKS & BUILDINGS
DIVISION OF HIGHWAYS

ROUTE NO.	SECTION	COUNTY	STATION	SHEET NO.
378	RT-310	JERSEY	165	76
SHEETS				

*(259,47)RS-2,259BR-I,47-1B,47-2B

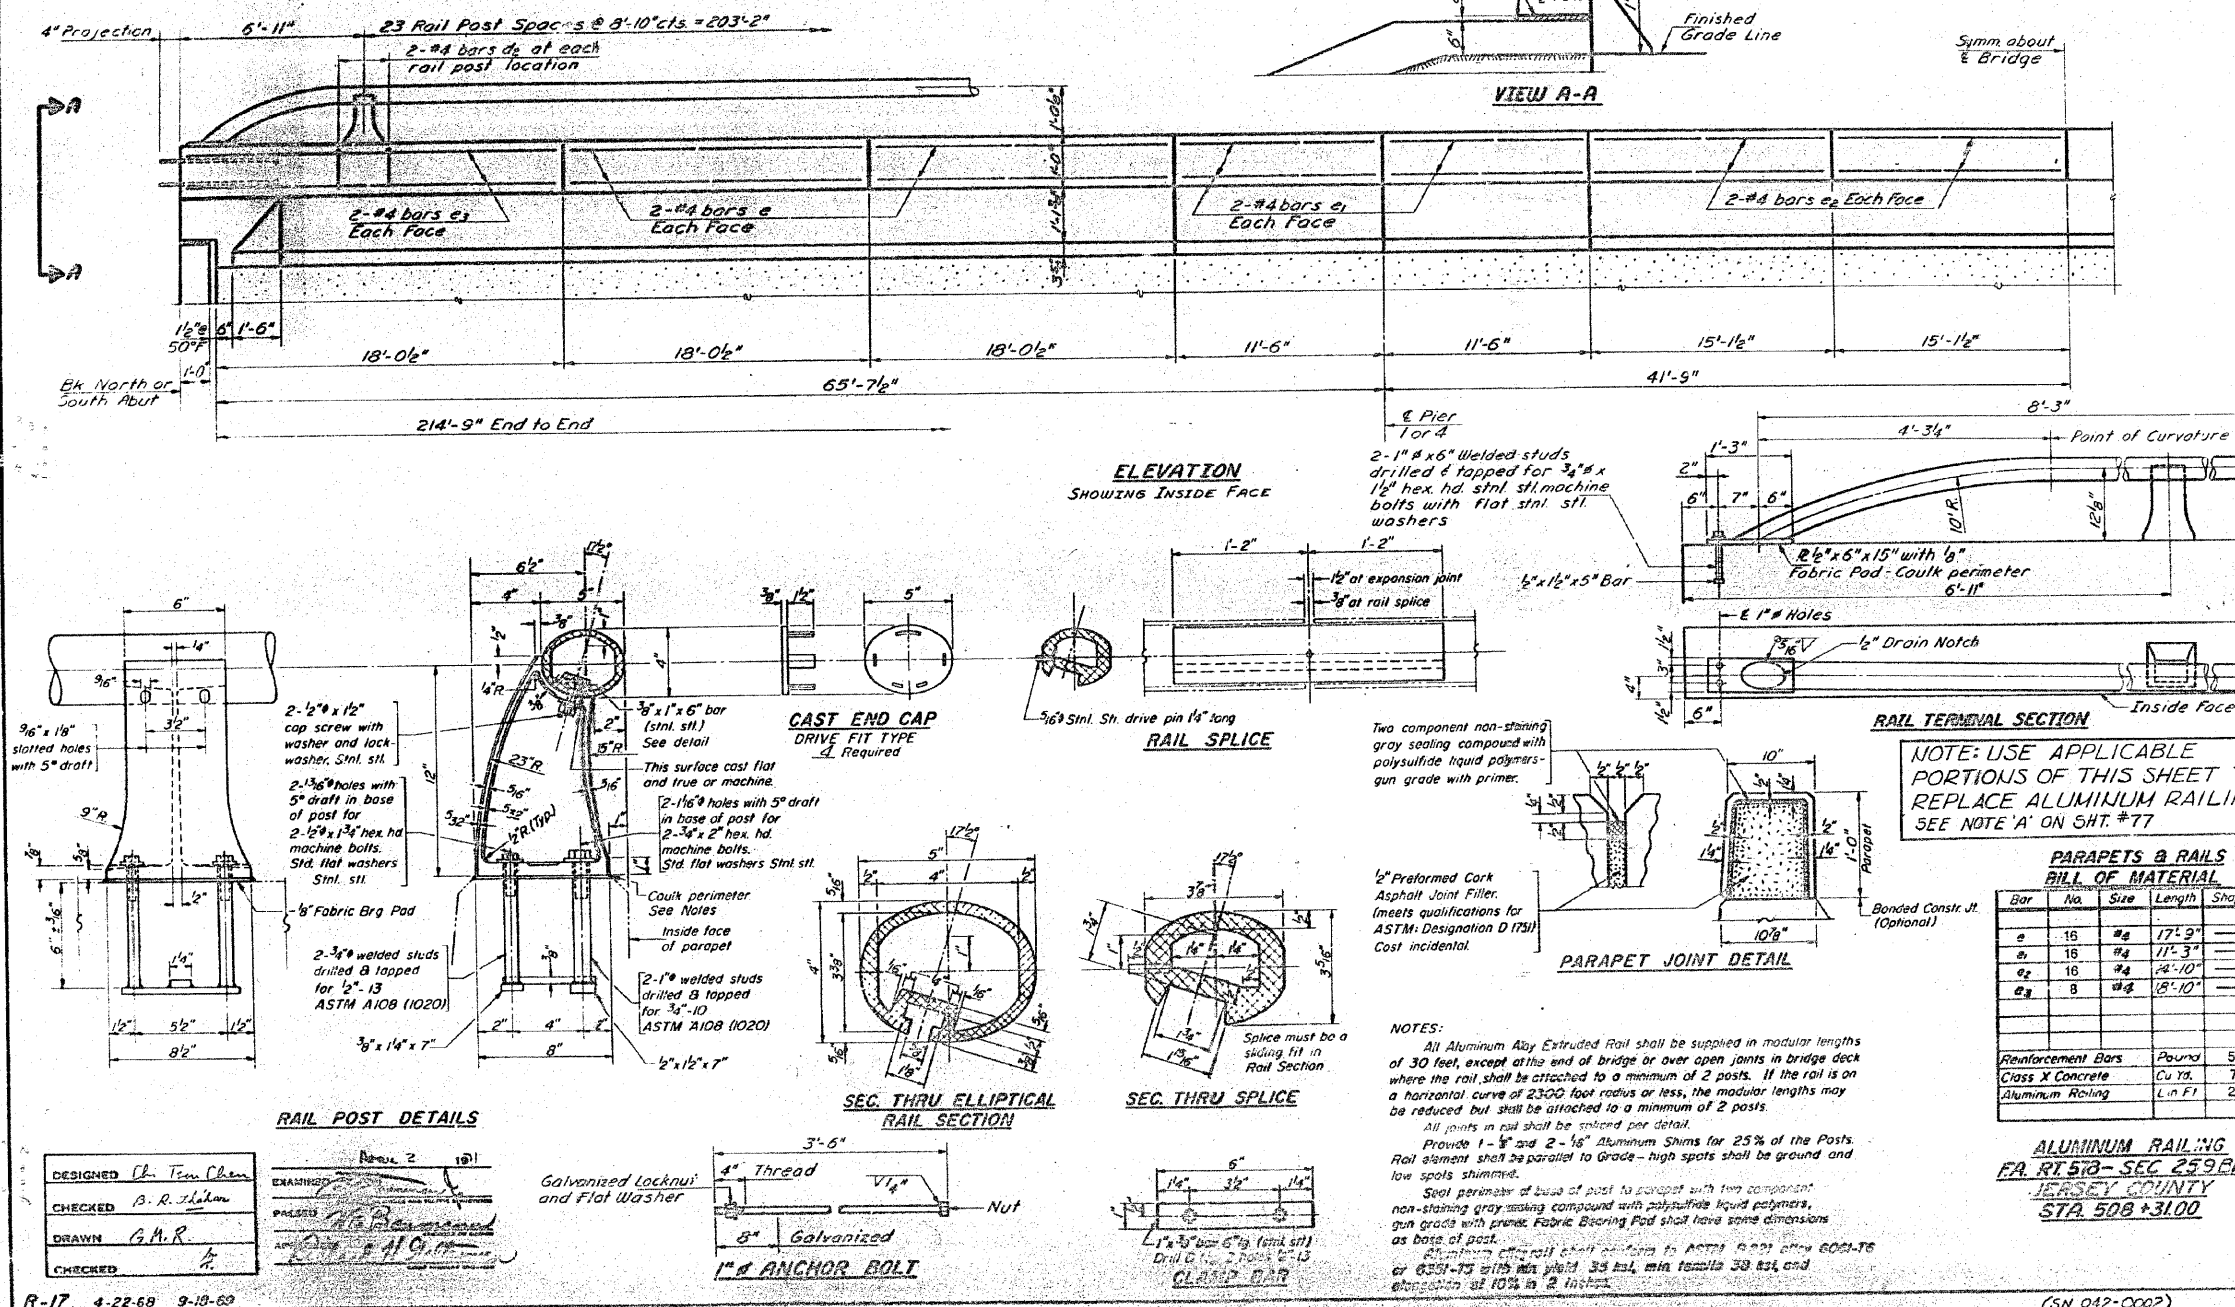

R-17 4-22-68 9-10-69

(SN 042-0002)

FAP ROUTE 310 (US 67)
SECTION 60-16-1-1B
MADISON COUNTY

FOR INFORMATION ONLY

DESIGNED	JMB
CHECKED	TES
DRAWN	R KING
CHECKED	TES

HOMER L.
CHASTAIN & ASSOCIATES, LLP
CONSULTING ENGINEERS
DECATUR (217) 422-8544
CHICAGO (773) 714-0050
ROCKFORD (815) 489-0050
184-001397

SHEET NO. 3 OF 5 SHEETS	F.A.P. RTE. 310	SECTION 60-16-1-1B	COUNTY MADISON	TOTAL SHEETS 481	SHEET NO. 222
	FAP ROUTE 310 (US 67)		CONTRACT NO. 76318		
FED. ROAD DIST. NO.		ILLINOIS	FED. AID PROJECT		