

F.A. RTE.	SECTION	COUNTY	TOTAL SHEETS	SHEET NO.
310	60-16-1&1B, 42-1&1B	MADISON/ JERSEY	481	294
STA.		TO STA.		
FED. ROAD DIST. NO.		ILLINOIS	FED. AID PROJECT	

DATE	BY

NO.	AREAS CHECKED


NO.	NOTE BOOK

DATE	BY

DATE	BY

NO.	AREAS CHECKED

NO.	NOTE BOOK

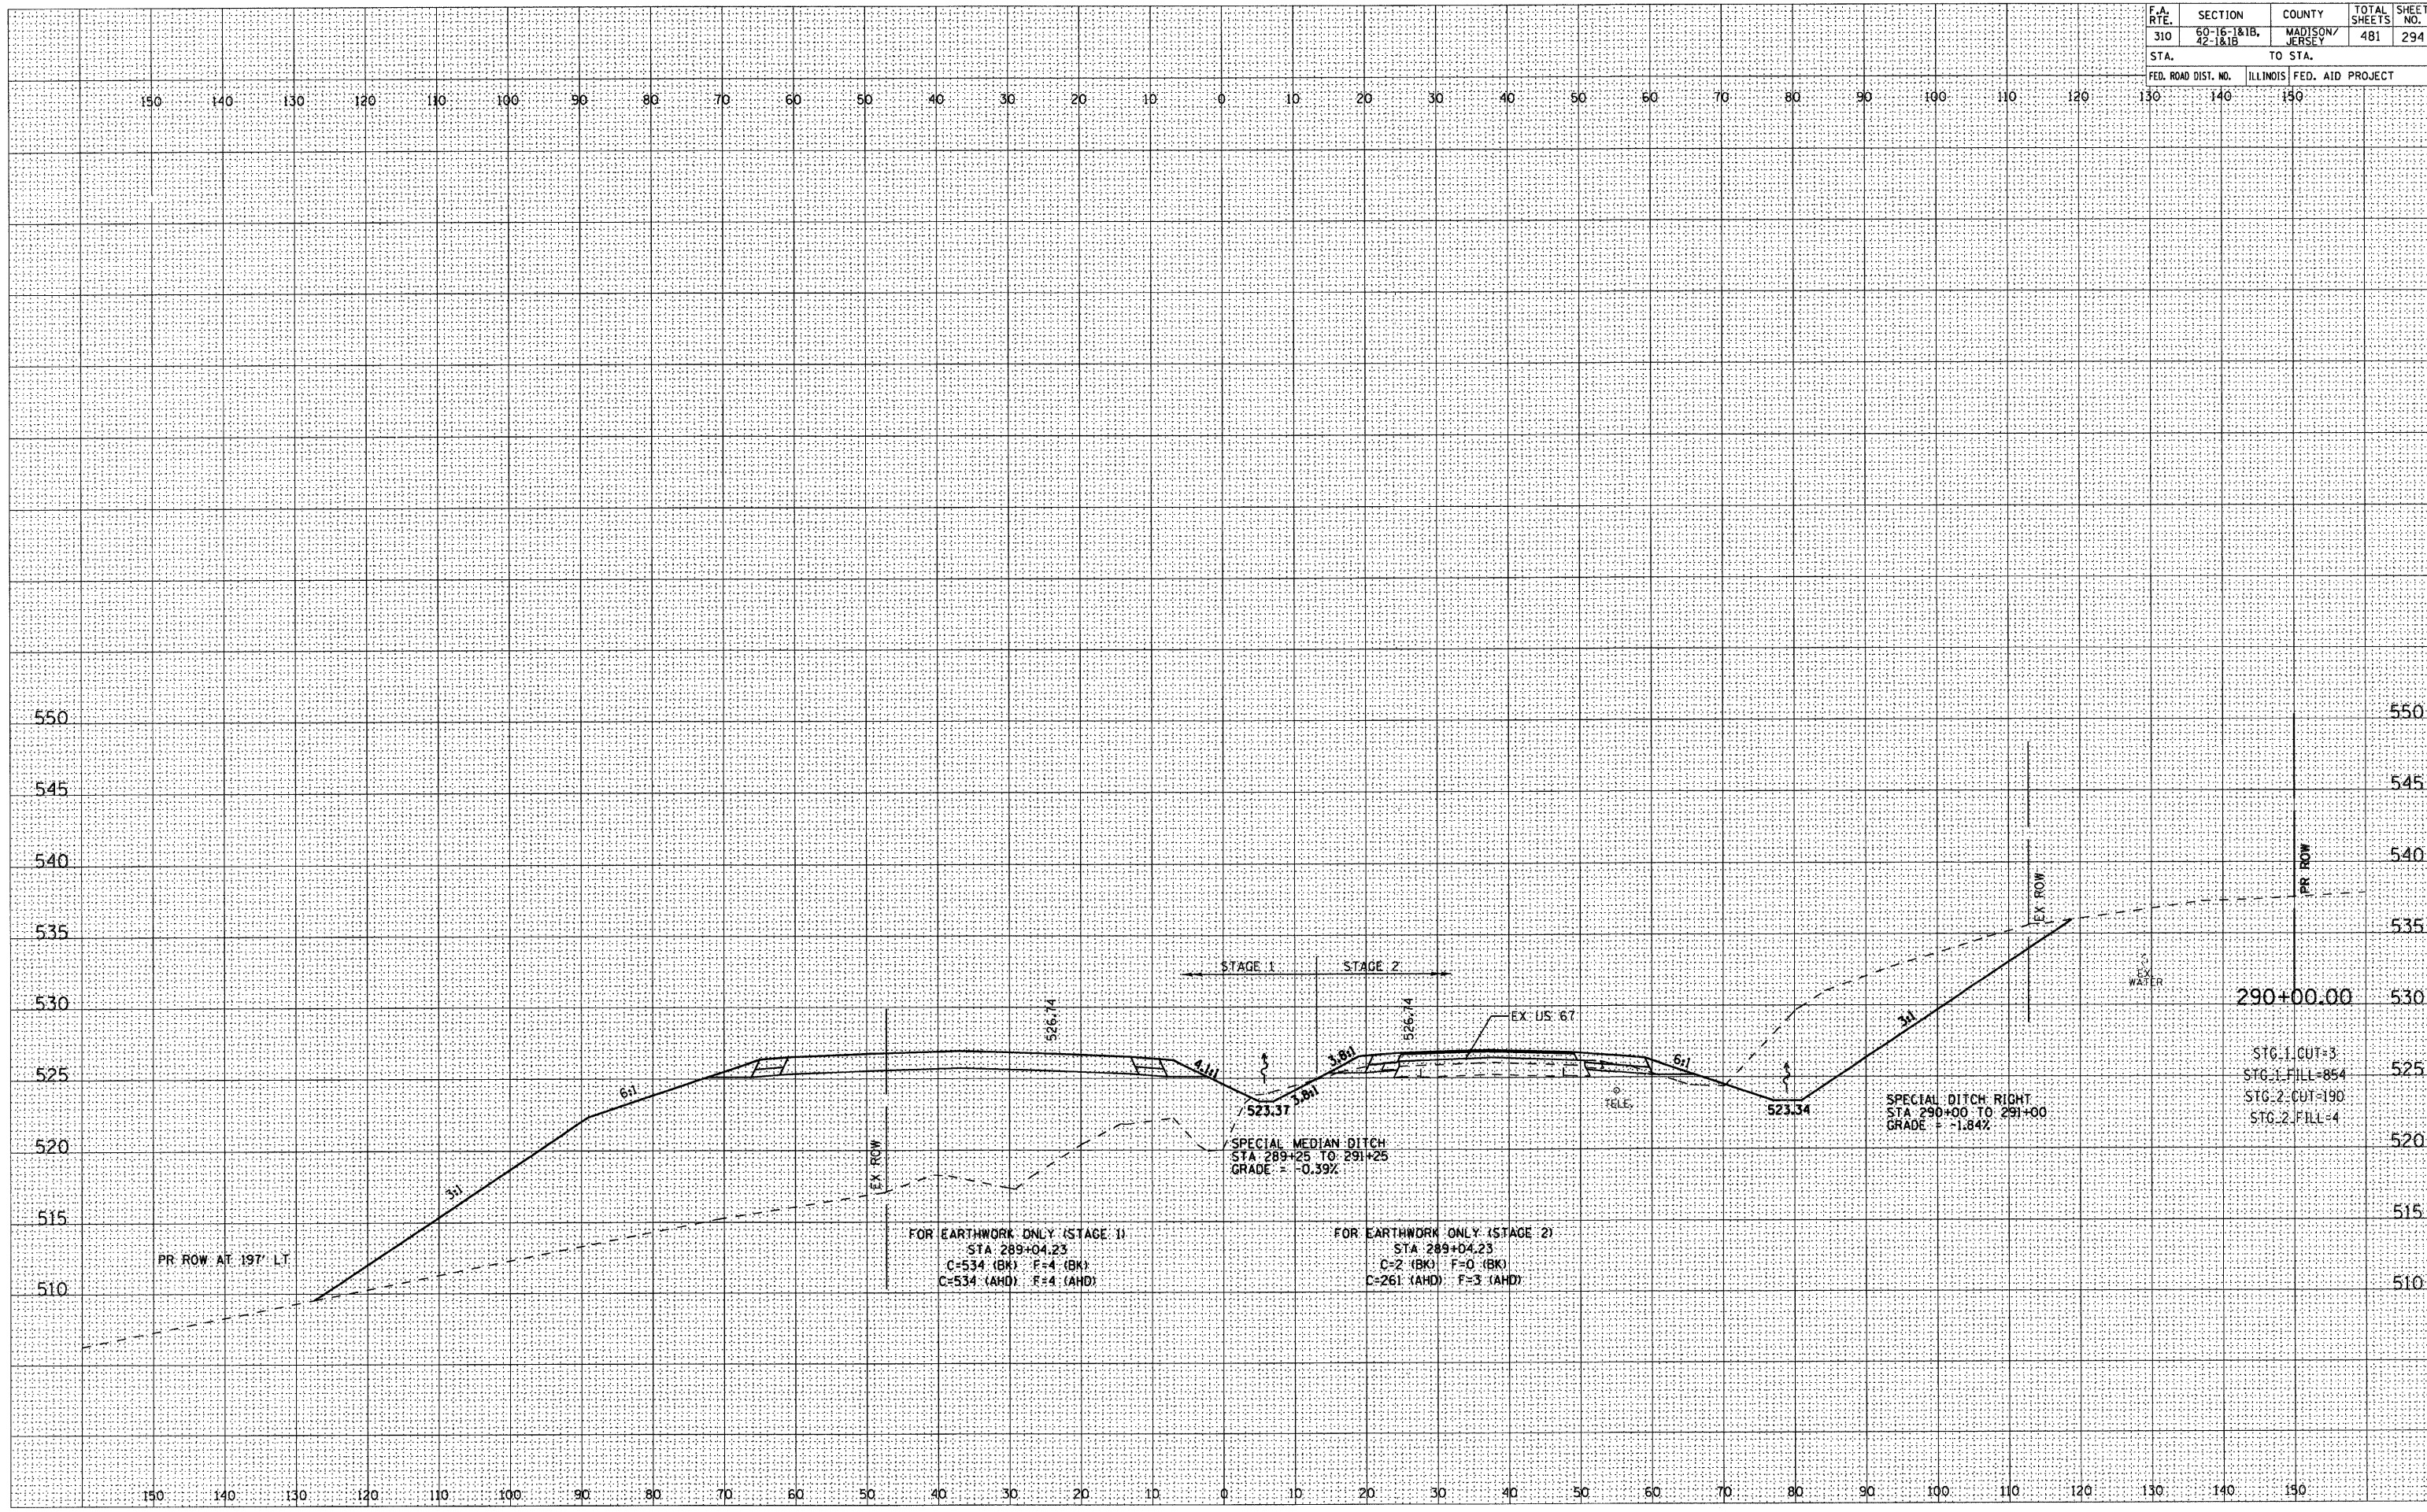

STA.	ELEVATION
290+00.00	530
	525
	520
	515
	510