

F.A. RTE.	SECTION	COUNTY	TOTAL SHEETS	SHEET NO.
310	60-16-J&1B, 42-1&1B	MADISON/ JERSEY	481	312
STA.		TO STA.		
FED. ROAD DIST. NO.	ILLINOIS	FED. AID PROJECT		

BY	DATE


  

ORIGINAL SURVEY	DATE

BY	DATE

ORIGINAL SURVEY	DATE

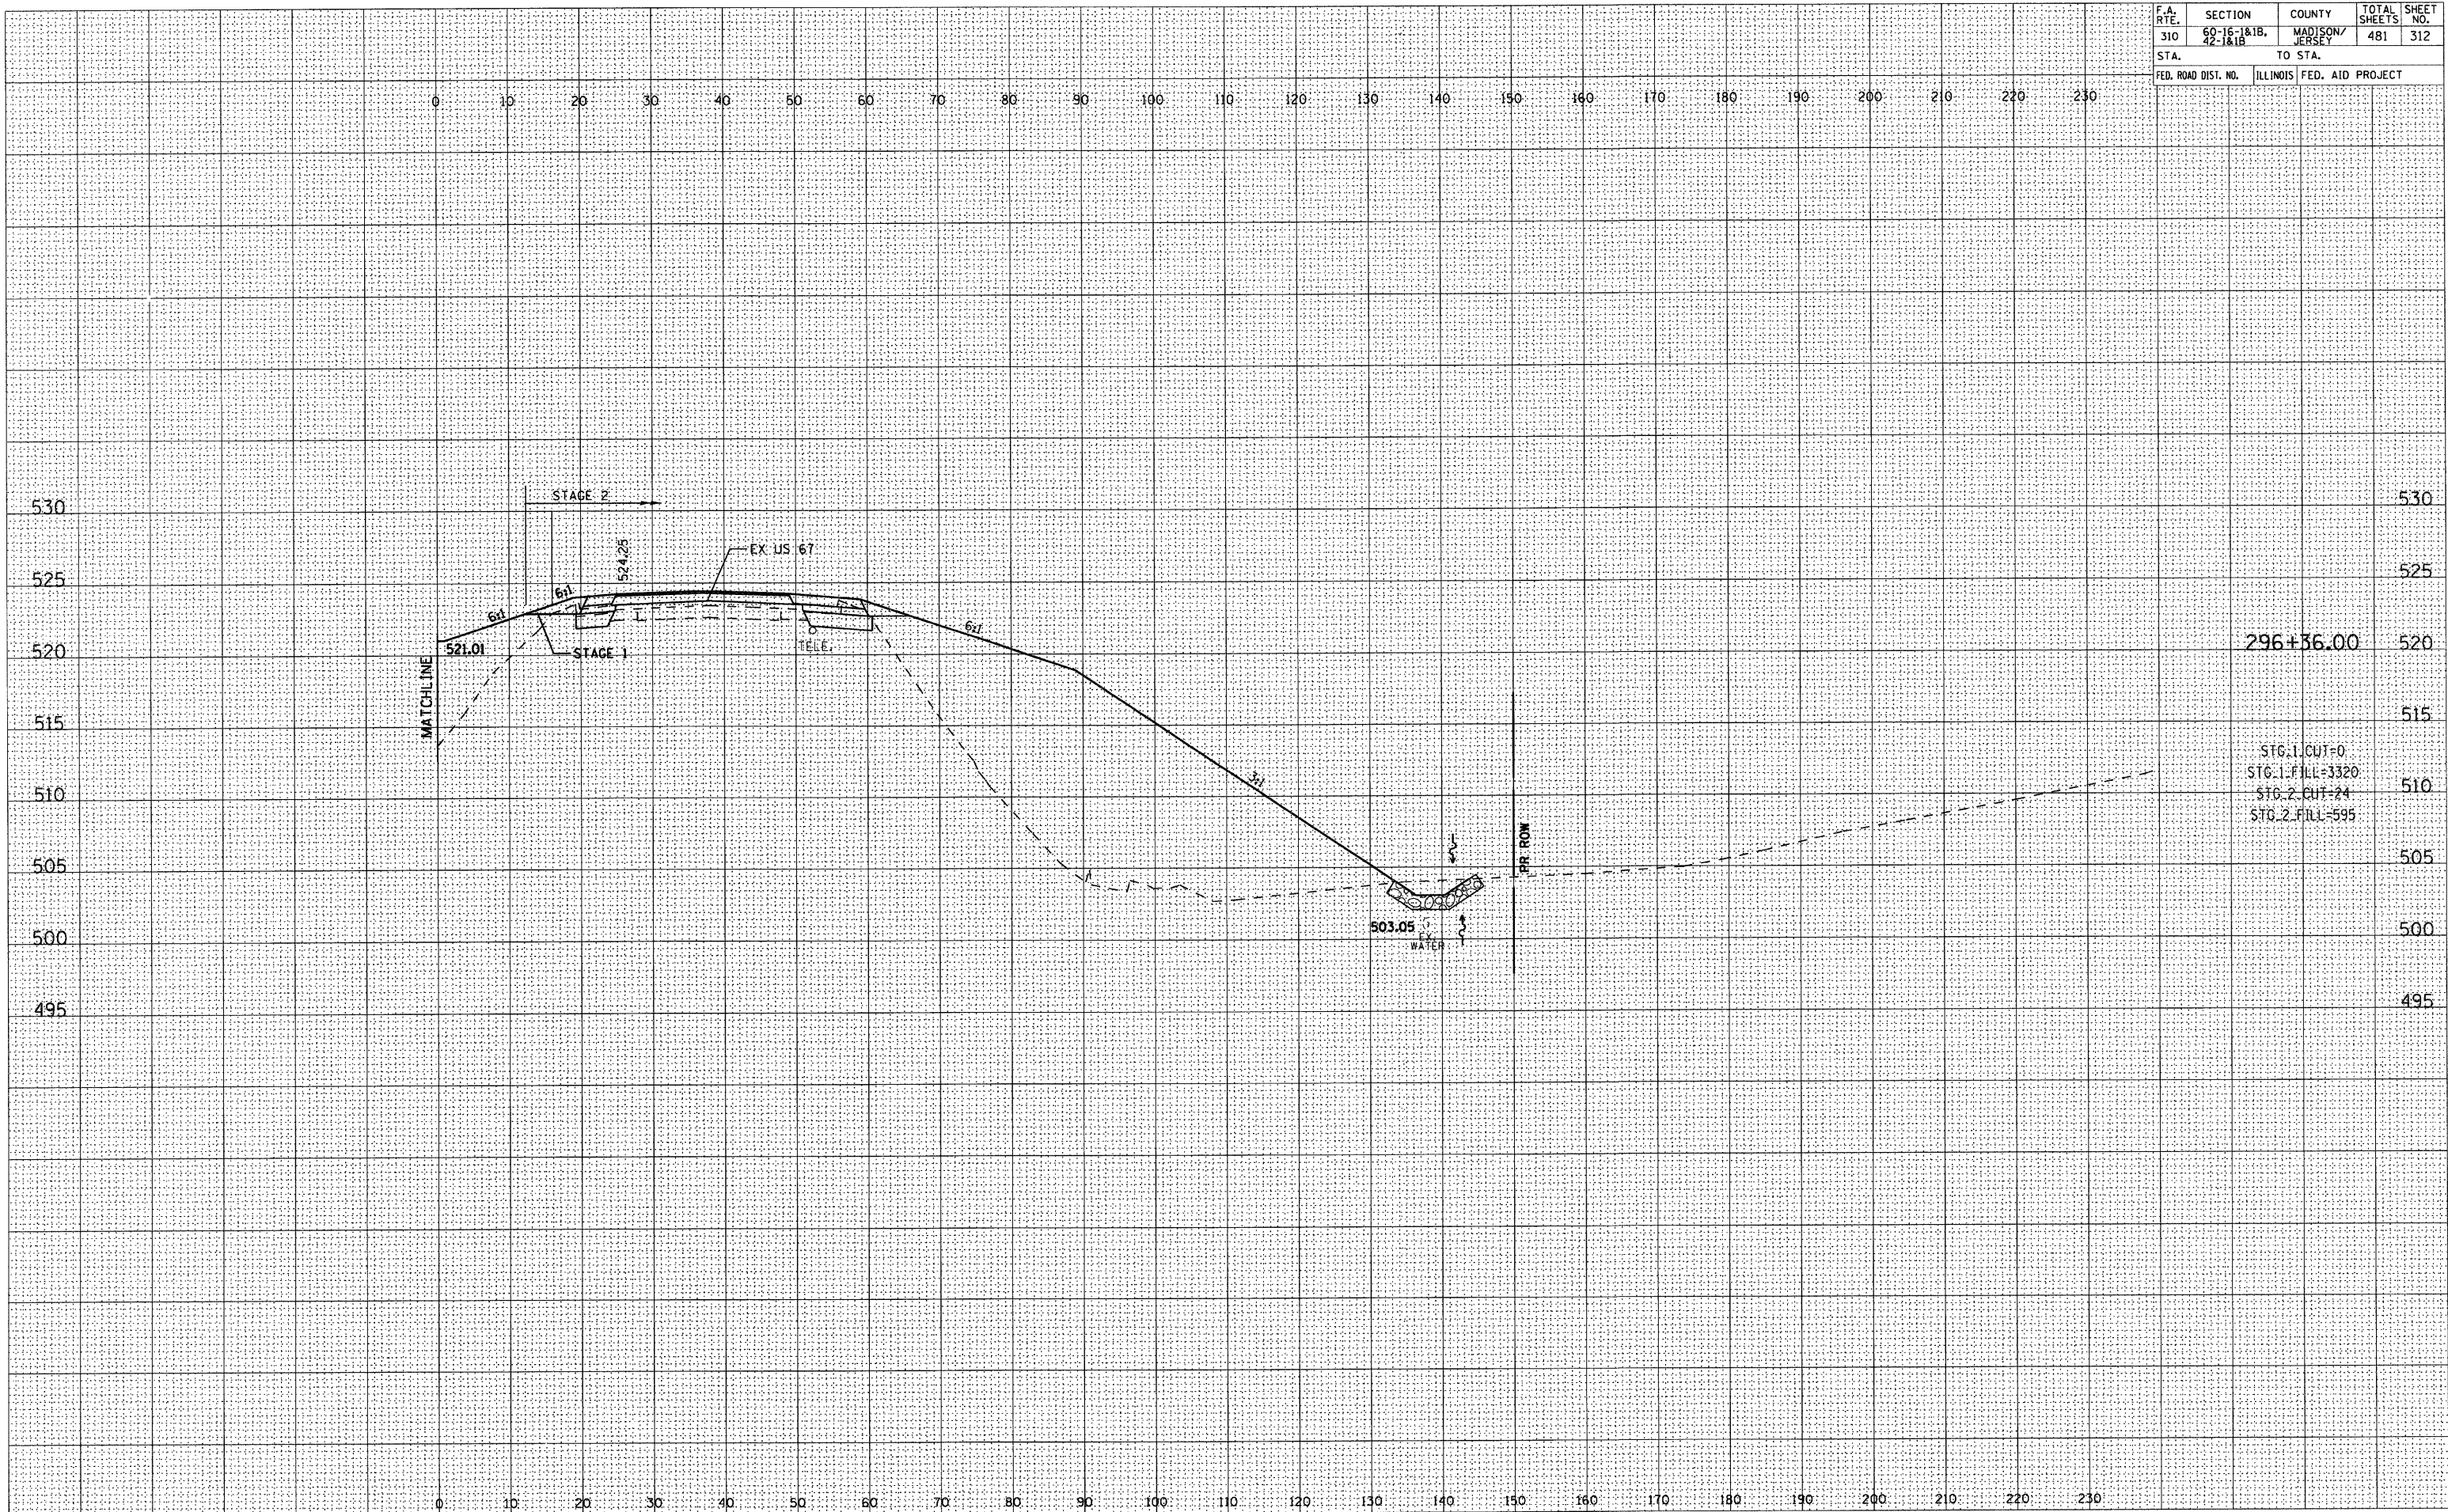

STG. 1 CUT=0  
 STG. 1 FILL=3320  
 STG. 2 CUT=24  
 STG. 2 FILL=595