


F.A. RTE. 310	SECTION 60-16-1&1B, 42-1&1B	COUNTY MADISON/ JERSEY	TOTAL SHEETS 481	SHEET NO. 327
STA. TO STA.		FED. ROAD DIST. NO. ILLINOIS FED. AID PROJECT		

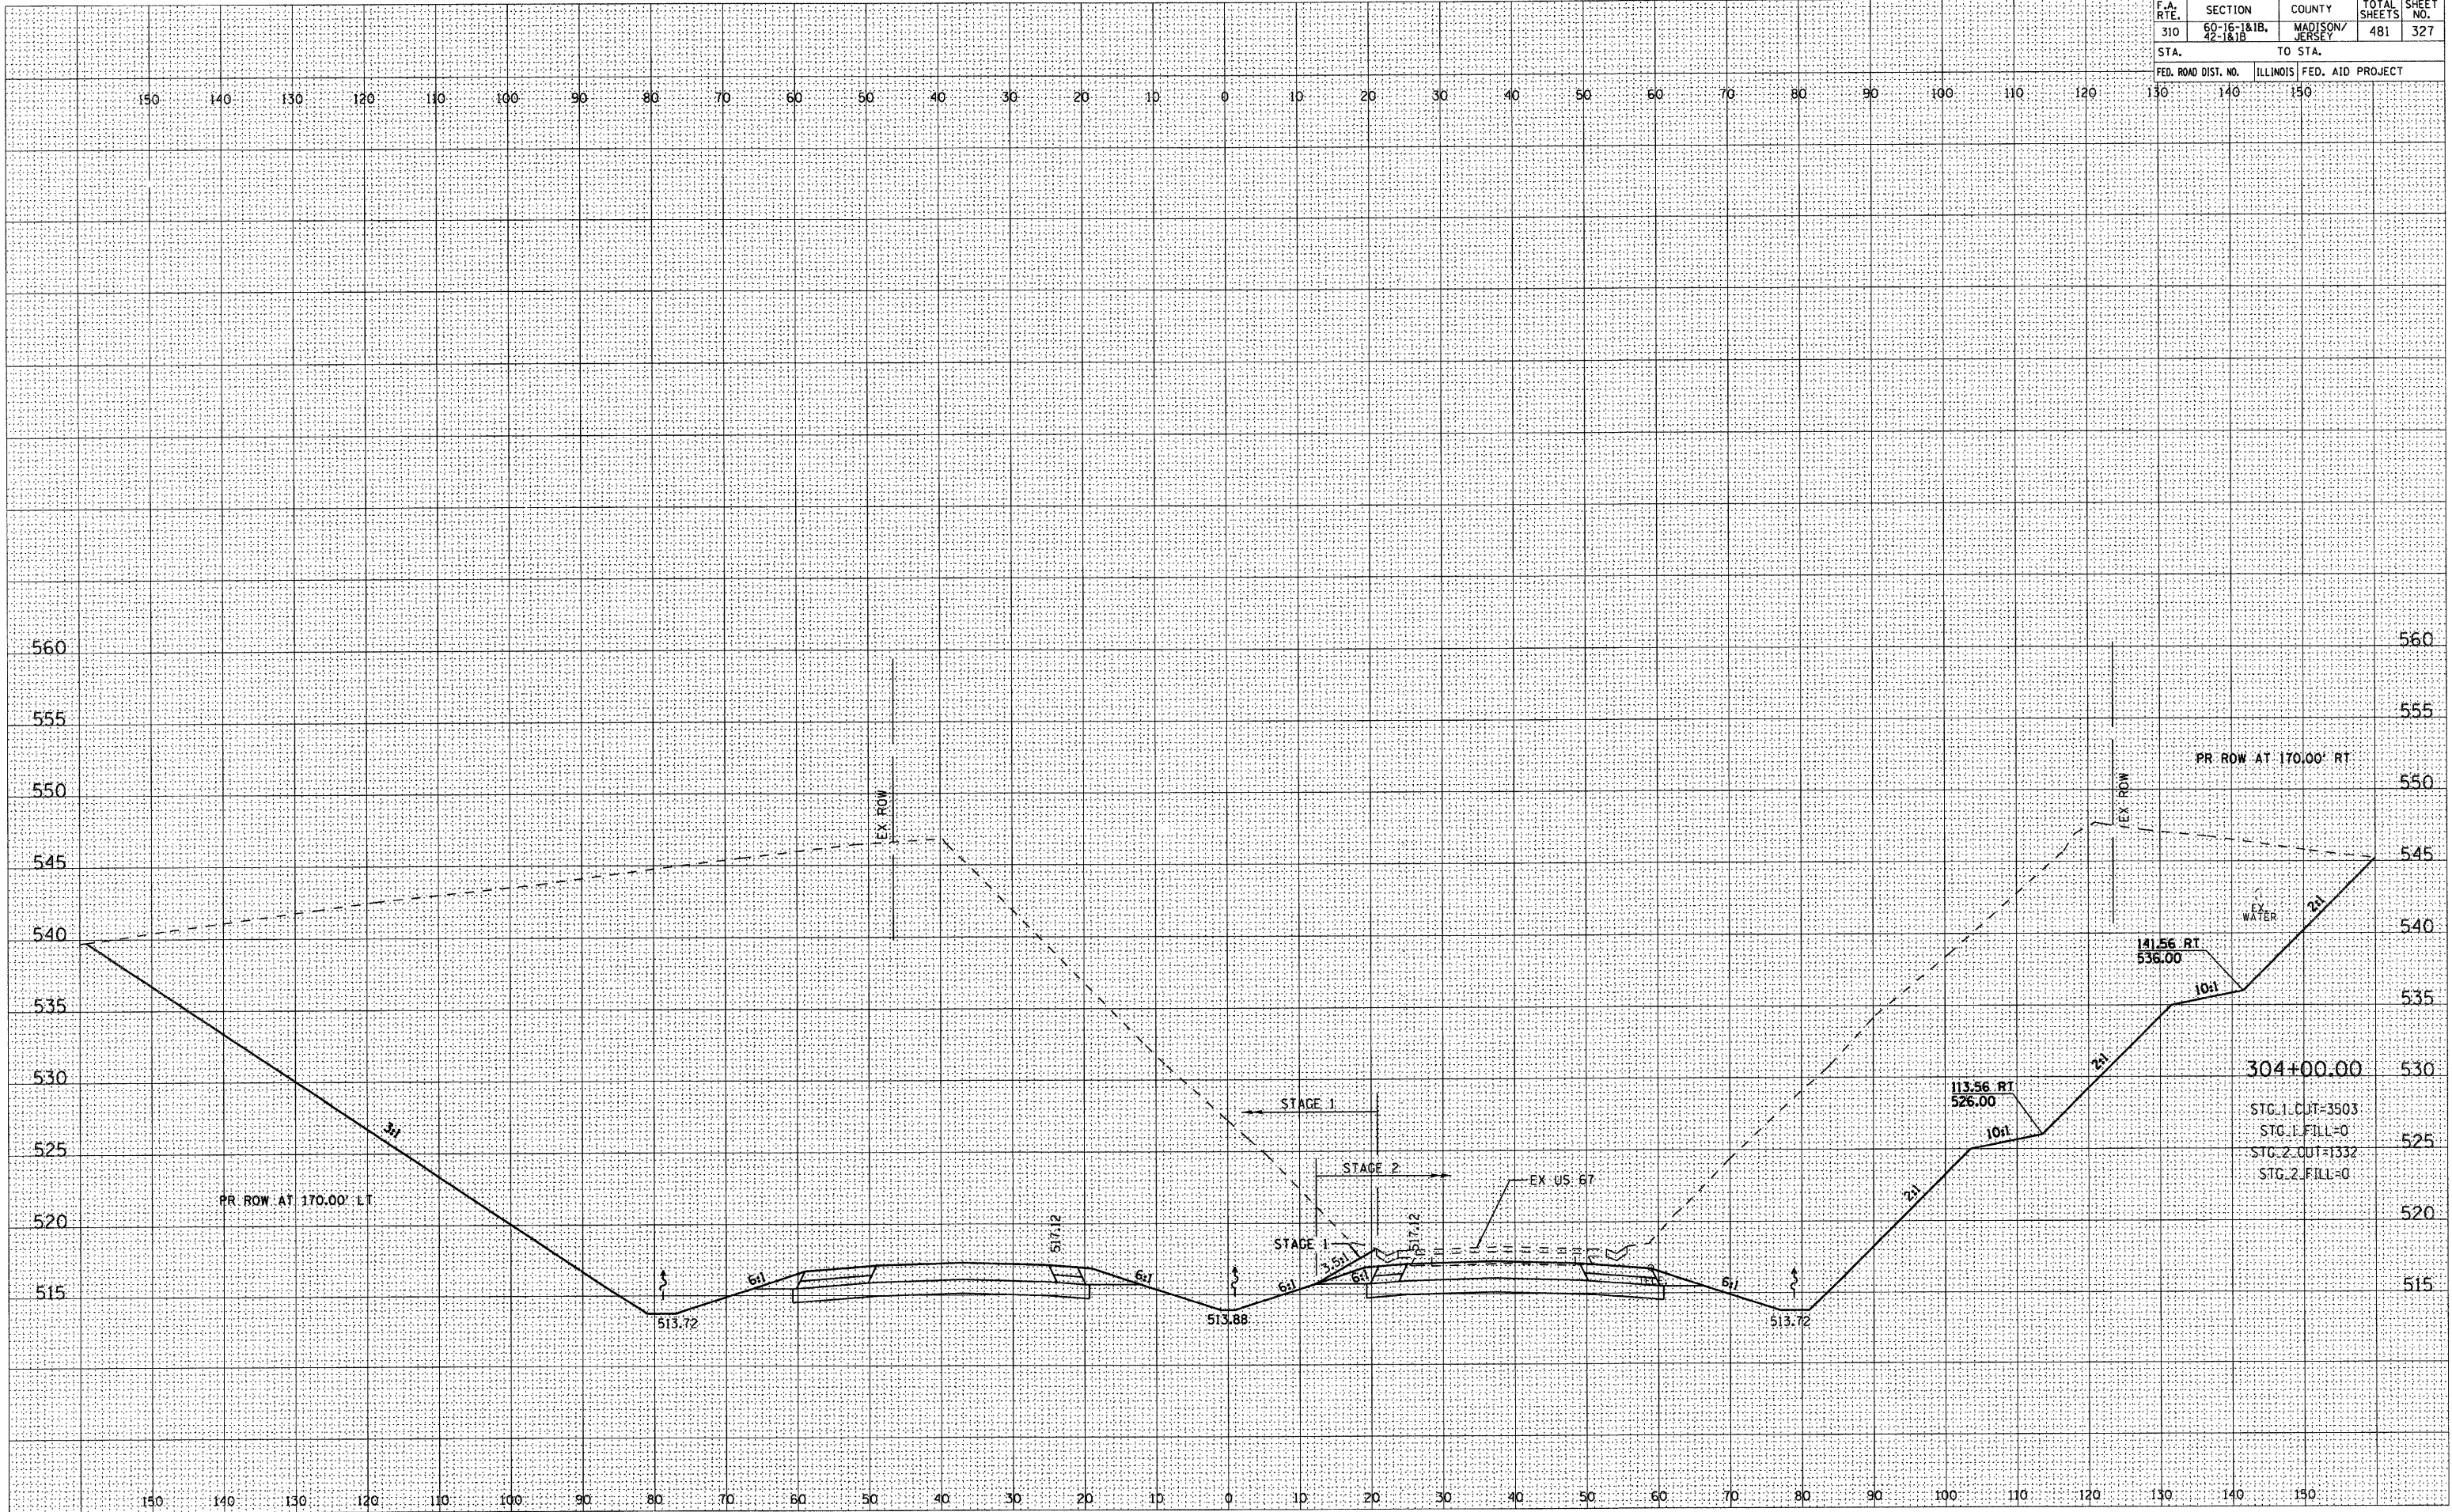

304+00.00
STG. 1 CUT=3503
STG. 1 FILL=0
STG. 2 CUT=1332
STG. 2 FILL=0

BY	DATE
SURVEYED	
PLOTTED	
TEMPLATE	
AREAS CHECKED	
FINAL SURVEY	
NOTE BOOK	
NO.	

BY	DATE
SURVEYED	
PLOTTED	
TEMPLATE	
AREAS CHECKED	
ORIGINAL SURVEY	
NOTE BOOK	
NO.	