


F.A. RTE.	SECTION	COUNTY	TOTAL SHEETS	SHEET NO.
310	60-16-1&1B, 42-1&1B	MADISON/ JERSEY	481	342
STA. TO STA.		FED. ROAD DIST. NO. ILLINOIS FED. AID PROJECT		

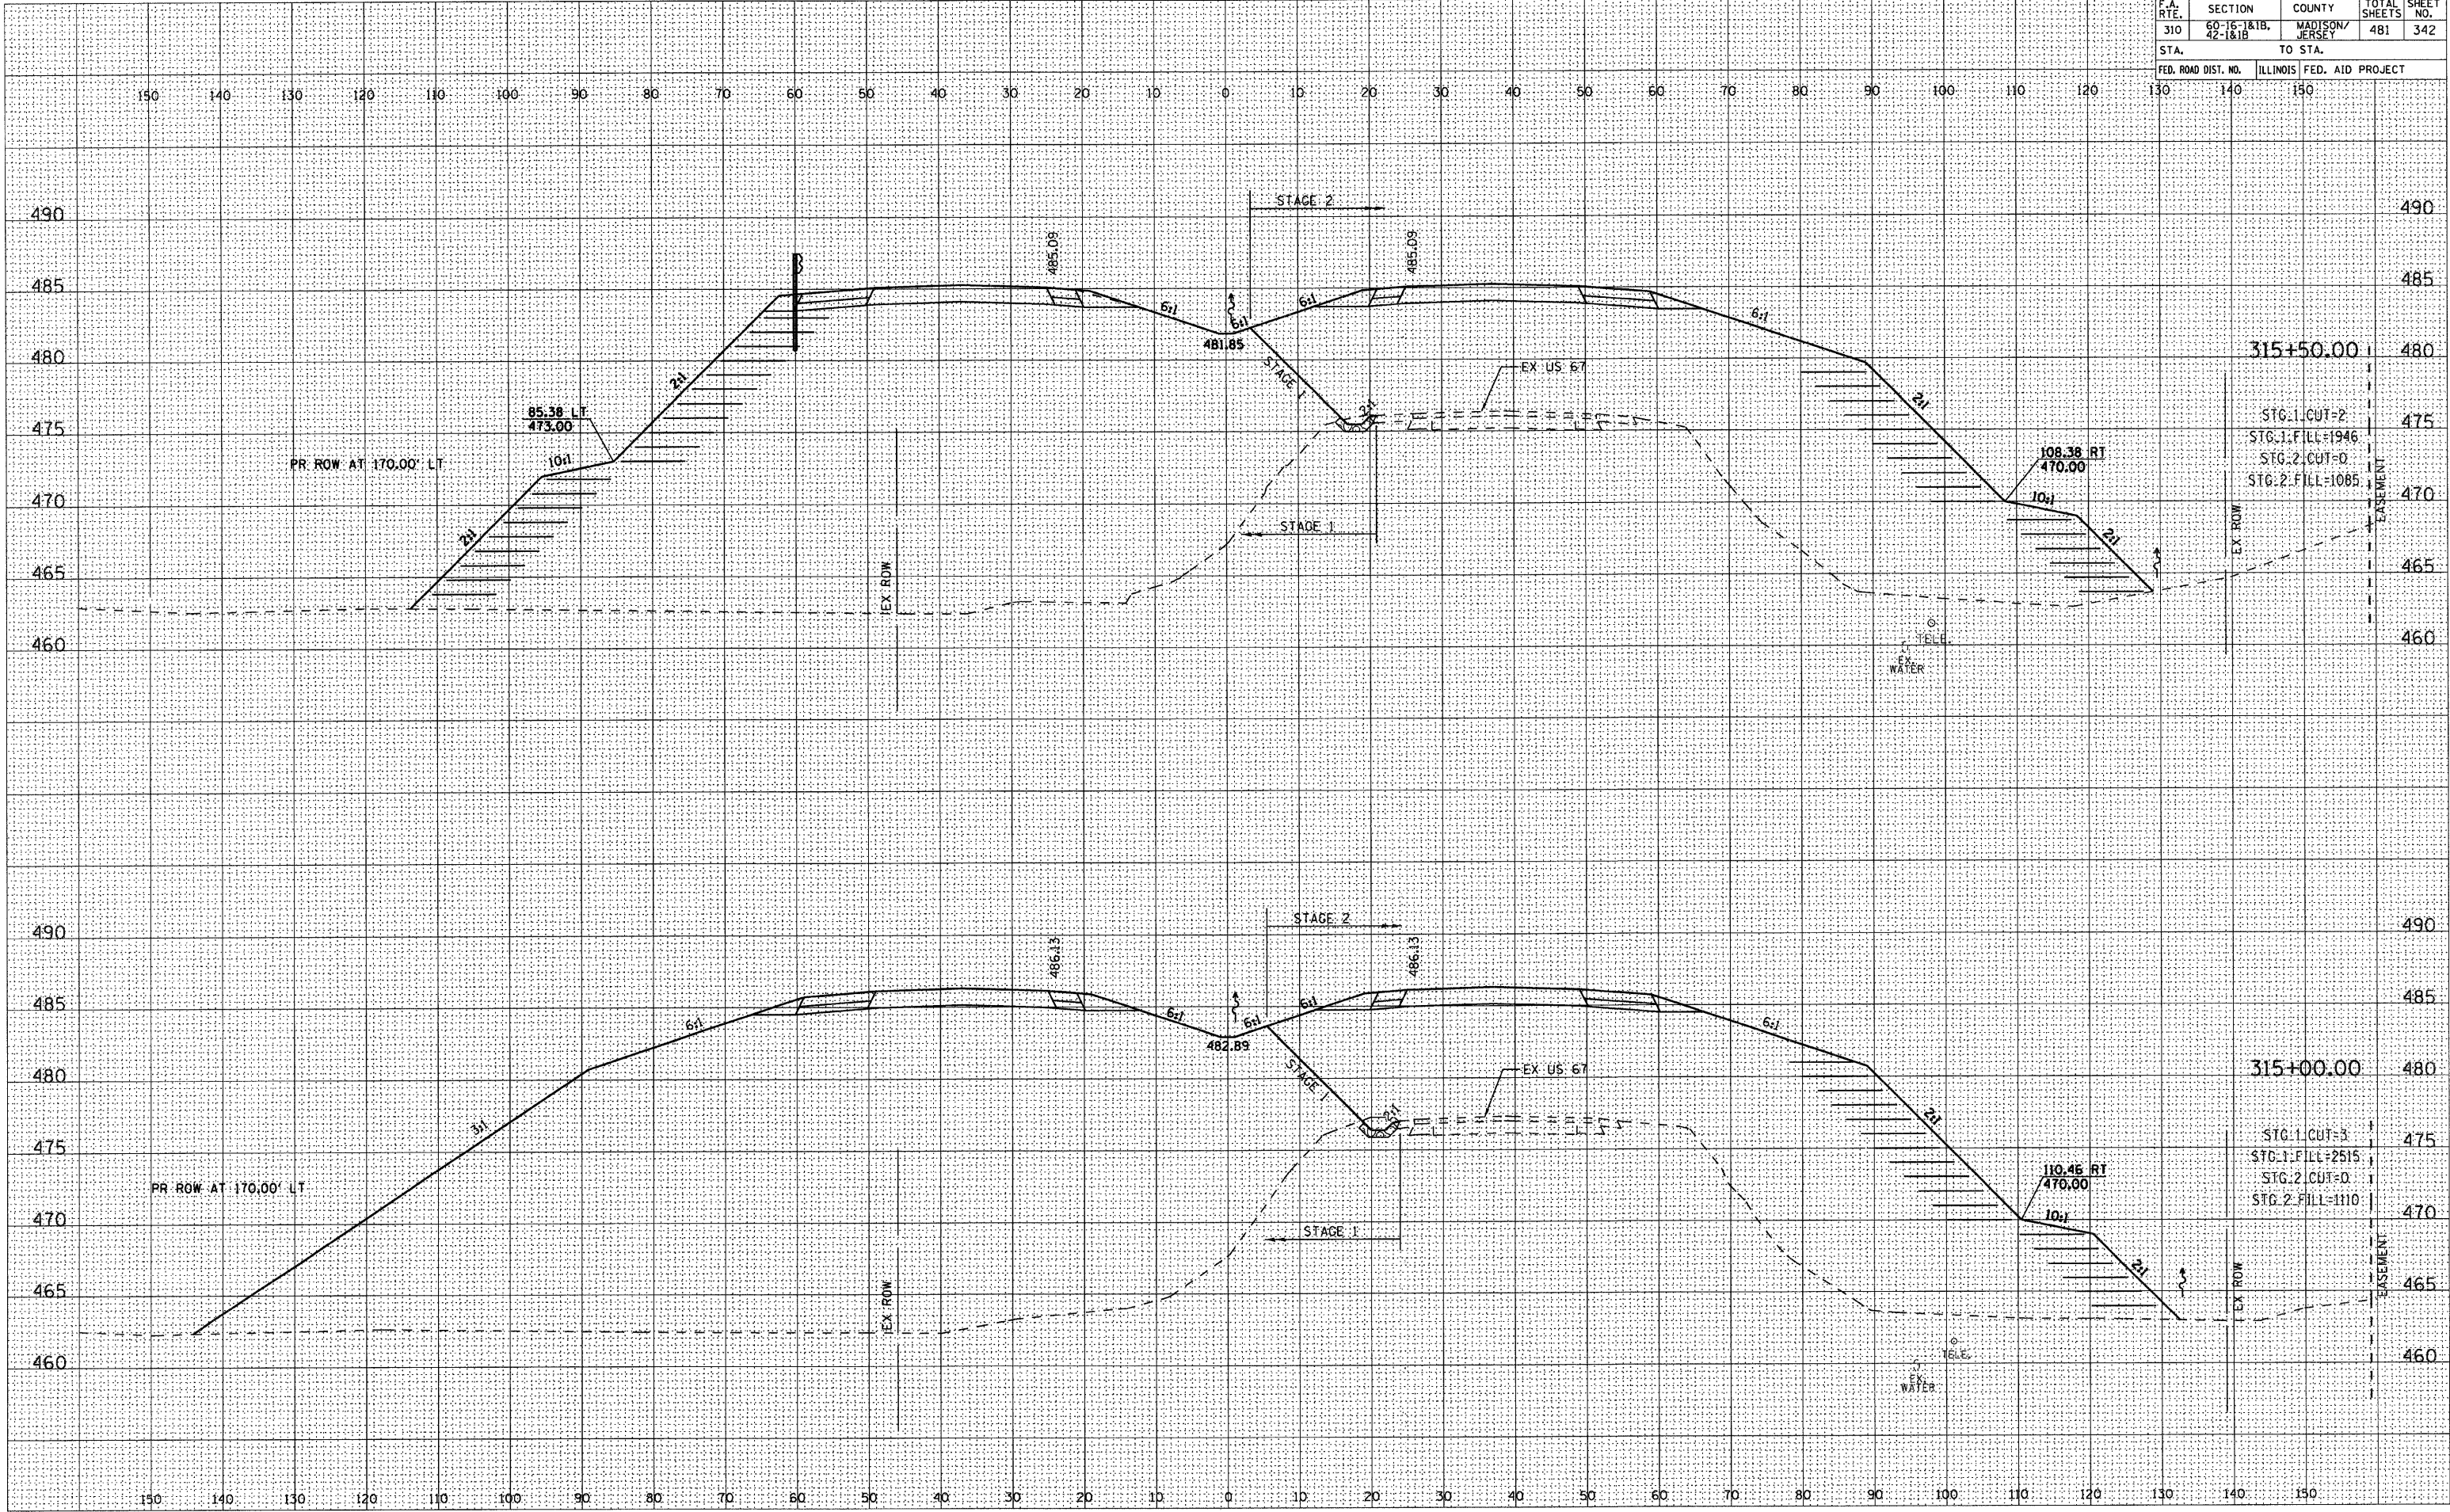

DATE
BY
NO.

DATE
BY
NO.