


F.A. RTE.	SECTION	COUNTY	TOTAL SHEETS	SHEET NO.
310	60, 16-18, 18, 18, 42-18, 18	MADISON AND JERSEY TO STA.	481	409
STA.		FED. ROAD DIST. NO. ILLINOIS FED. AID PROJECT		

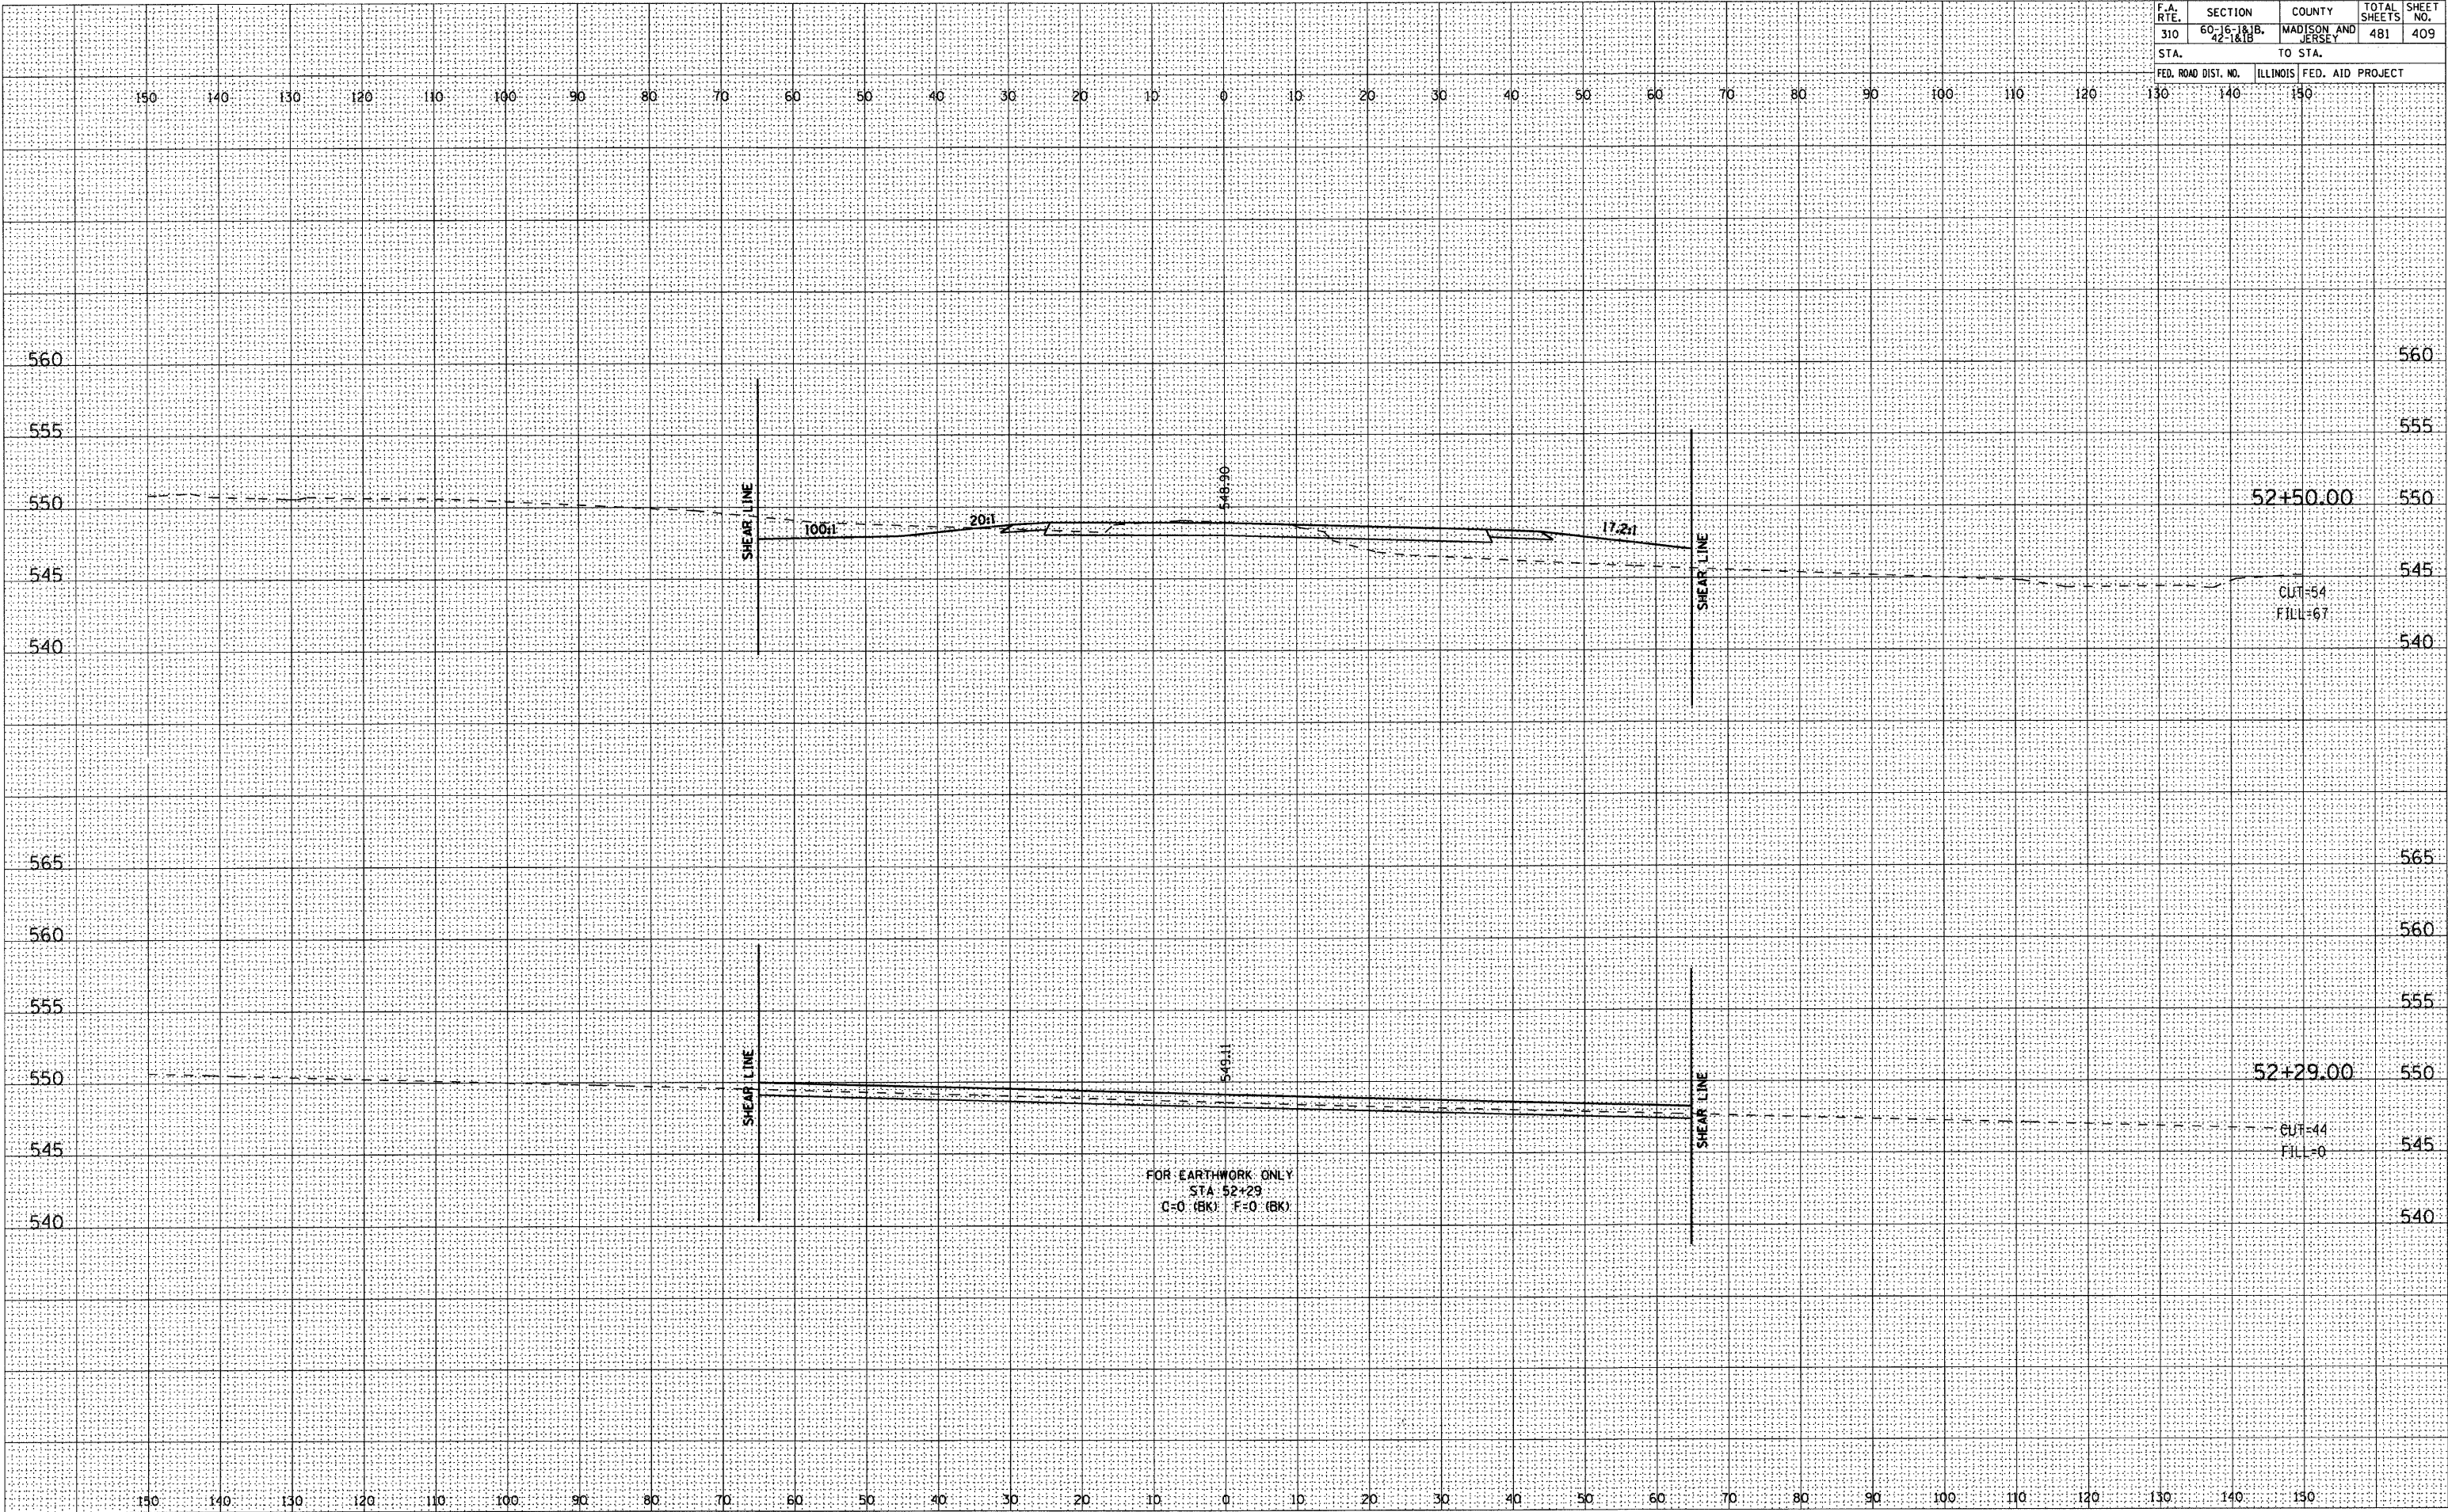

FOR EARTHWORK ONLY
 STA 52+29
 C=0 (BK) F=0 (BK)

DATE	
BY	
FILM SURVEYED	
SURVEY PLOTTED	
NOTE BOOK	
AREAS CHECKED	

DATE	
BY	
ORIGINAL SURVEY	
SURVEY PLOTTED	
NOTE BOOK	
AREAS CHECKED	