


F.A. RTE.	SECTION	COUNTY	TOTAL SHEETS	SHEET NO.
310	60-16-181B, 42-1&1B	MADISON AND JERSEY	481	416
STA.	TO STA.			
FED. ROAD DIST. NO.	ILLINOIS	FED. AID PROJECT		

DATE	BY
NO.	
AREAS CHECKED	
AREAS	
TEMPLATE	
PLOTTED	
SURVEY	
FINAL	

DATE	BY
NO.	
AREAS CHECKED	
AREAS	
TEMPLATE	
PLOTTED	
SURVEY	
ORIGINAL	

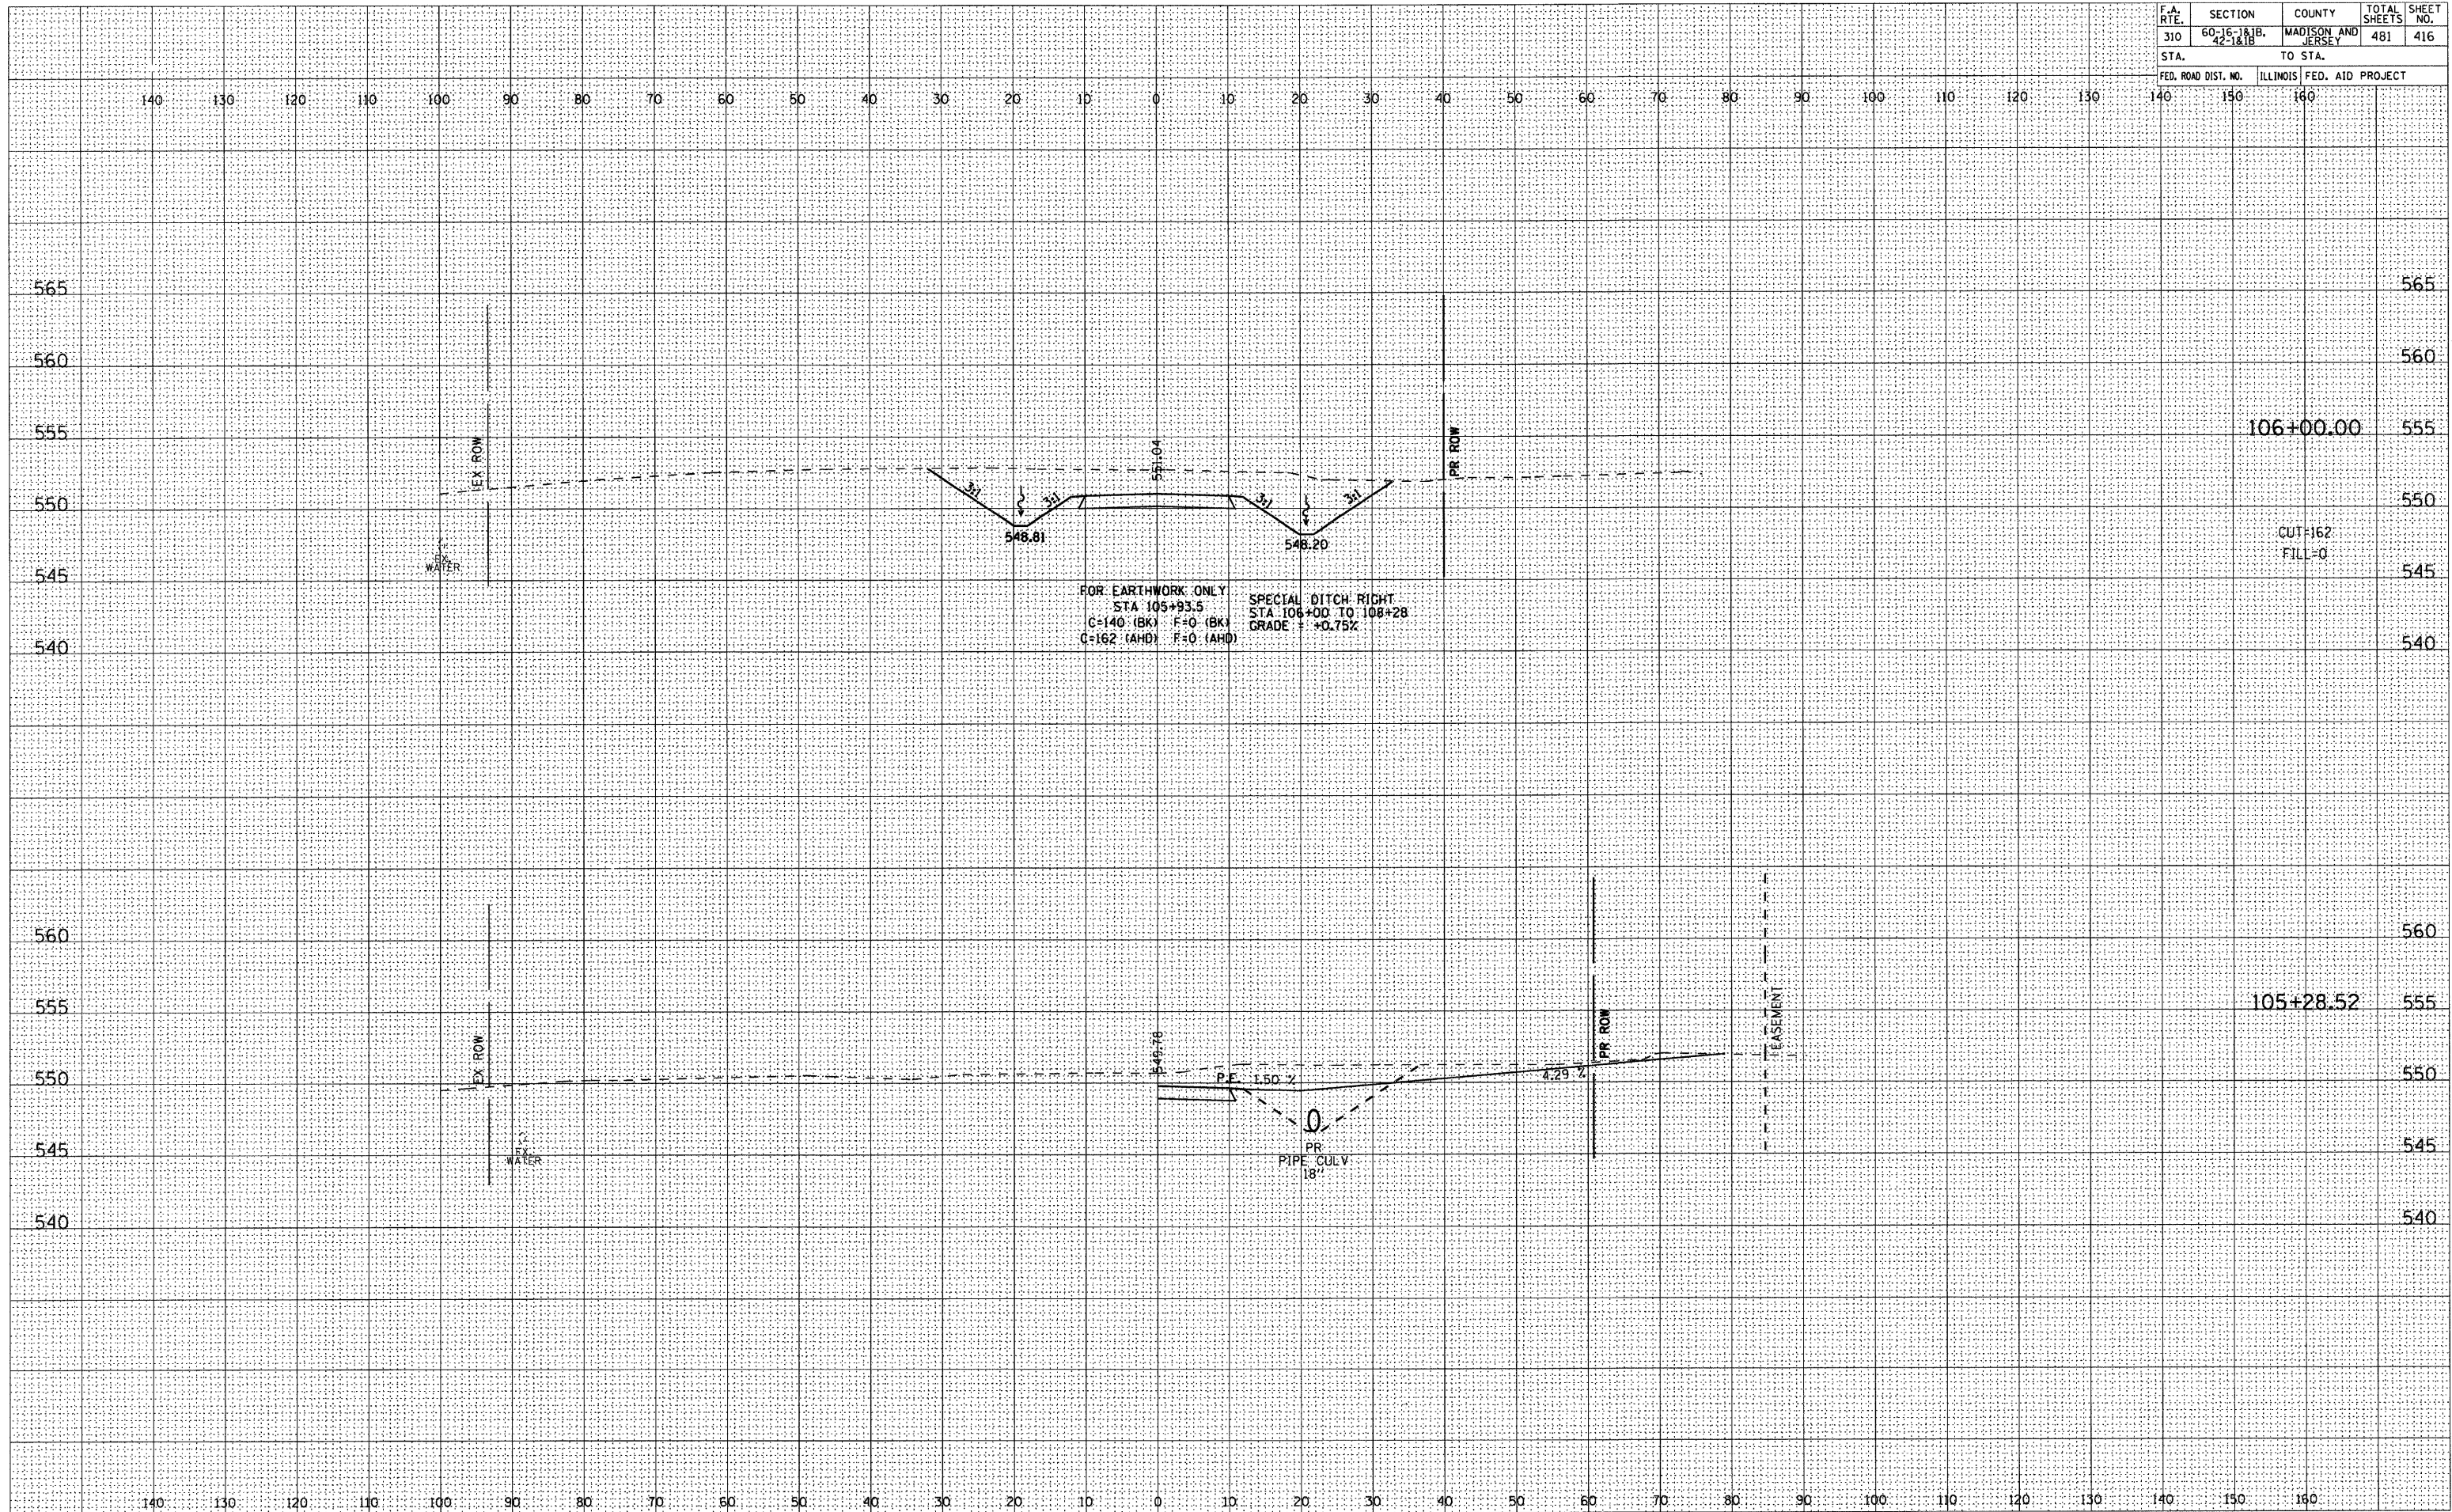

FOR EARTHWORK ONLY  
 STA 105+93.5  
 G=140 (BK) F=0 (BK)  
 C=162 (AHD) F=0 (AHD)

SPECIAL DITCH RIGHT  
 STA 106+00 TO 108+28  
 GRADE = +0.75%

PR  
 PIPE CULV  
 18"