


F.A. RTE.	SECTION	COUNTY	TOTAL SHEETS	SHEET NO.
310	60-16-181B, 42 <sup>5</sup> & 18	MADISON AND JERSEY	481	418
STA. TO STA.		FED. ROAD DIST. NO. ILLINOIS FED. AID PROJECT		

DATE	BY

DATE	BY

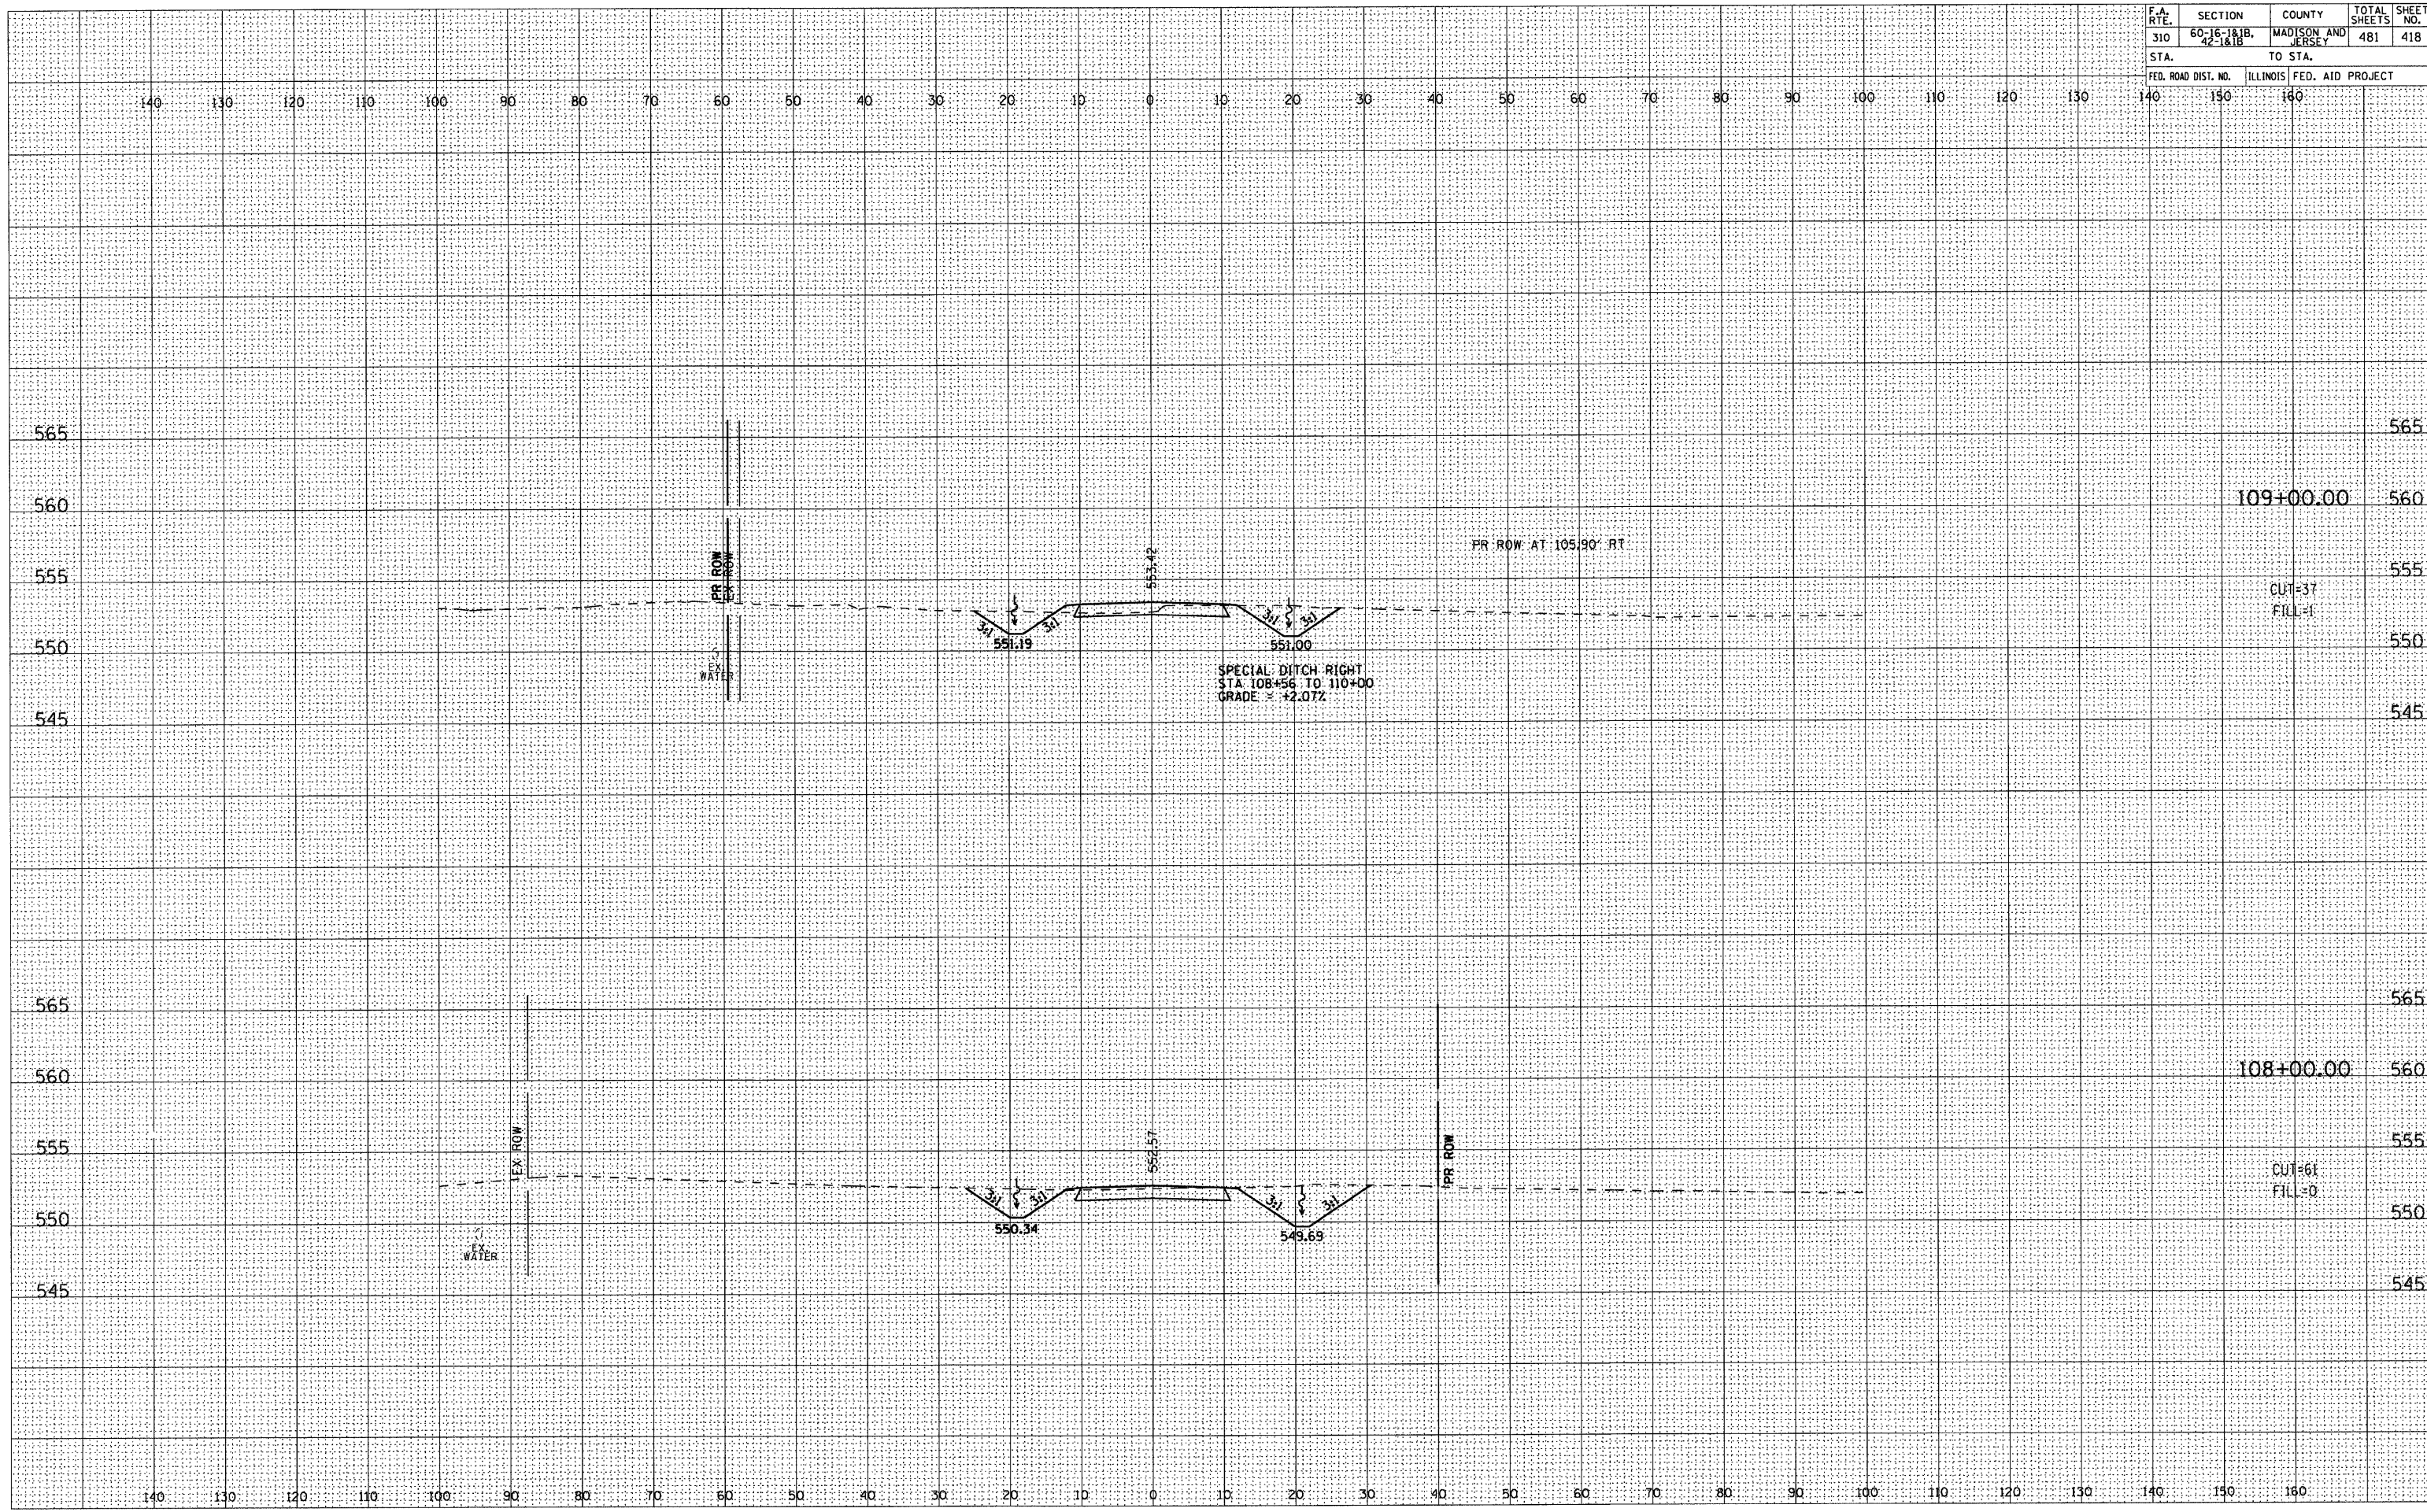

565

560

555

550

545

565

560

555

550

545

109+00.00

CUT=37

FILL=1

108+00.00

CUT=61

FILL=0