


F.A. RTE.	SECTION	COUNTY	TOTAL SHEETS	SHEET NO.
310	60-16-1&1B, 42-1&1B	MADISON AND JERSEY	481	422
STA.		TO STA.		
FED. ROAD DIST. NO.		ILLINOIS	FED. AID PROJECT	

DATE	BY

FINAL SURVEY	SURVEYED	PLOTTED	TEMPERATURE	AREAS	CHECKED

DATE	BY

ORIGINAL SURVEY	SURVEYED	PLOTTED	TEMPERATURE	AREAS	CHECKED

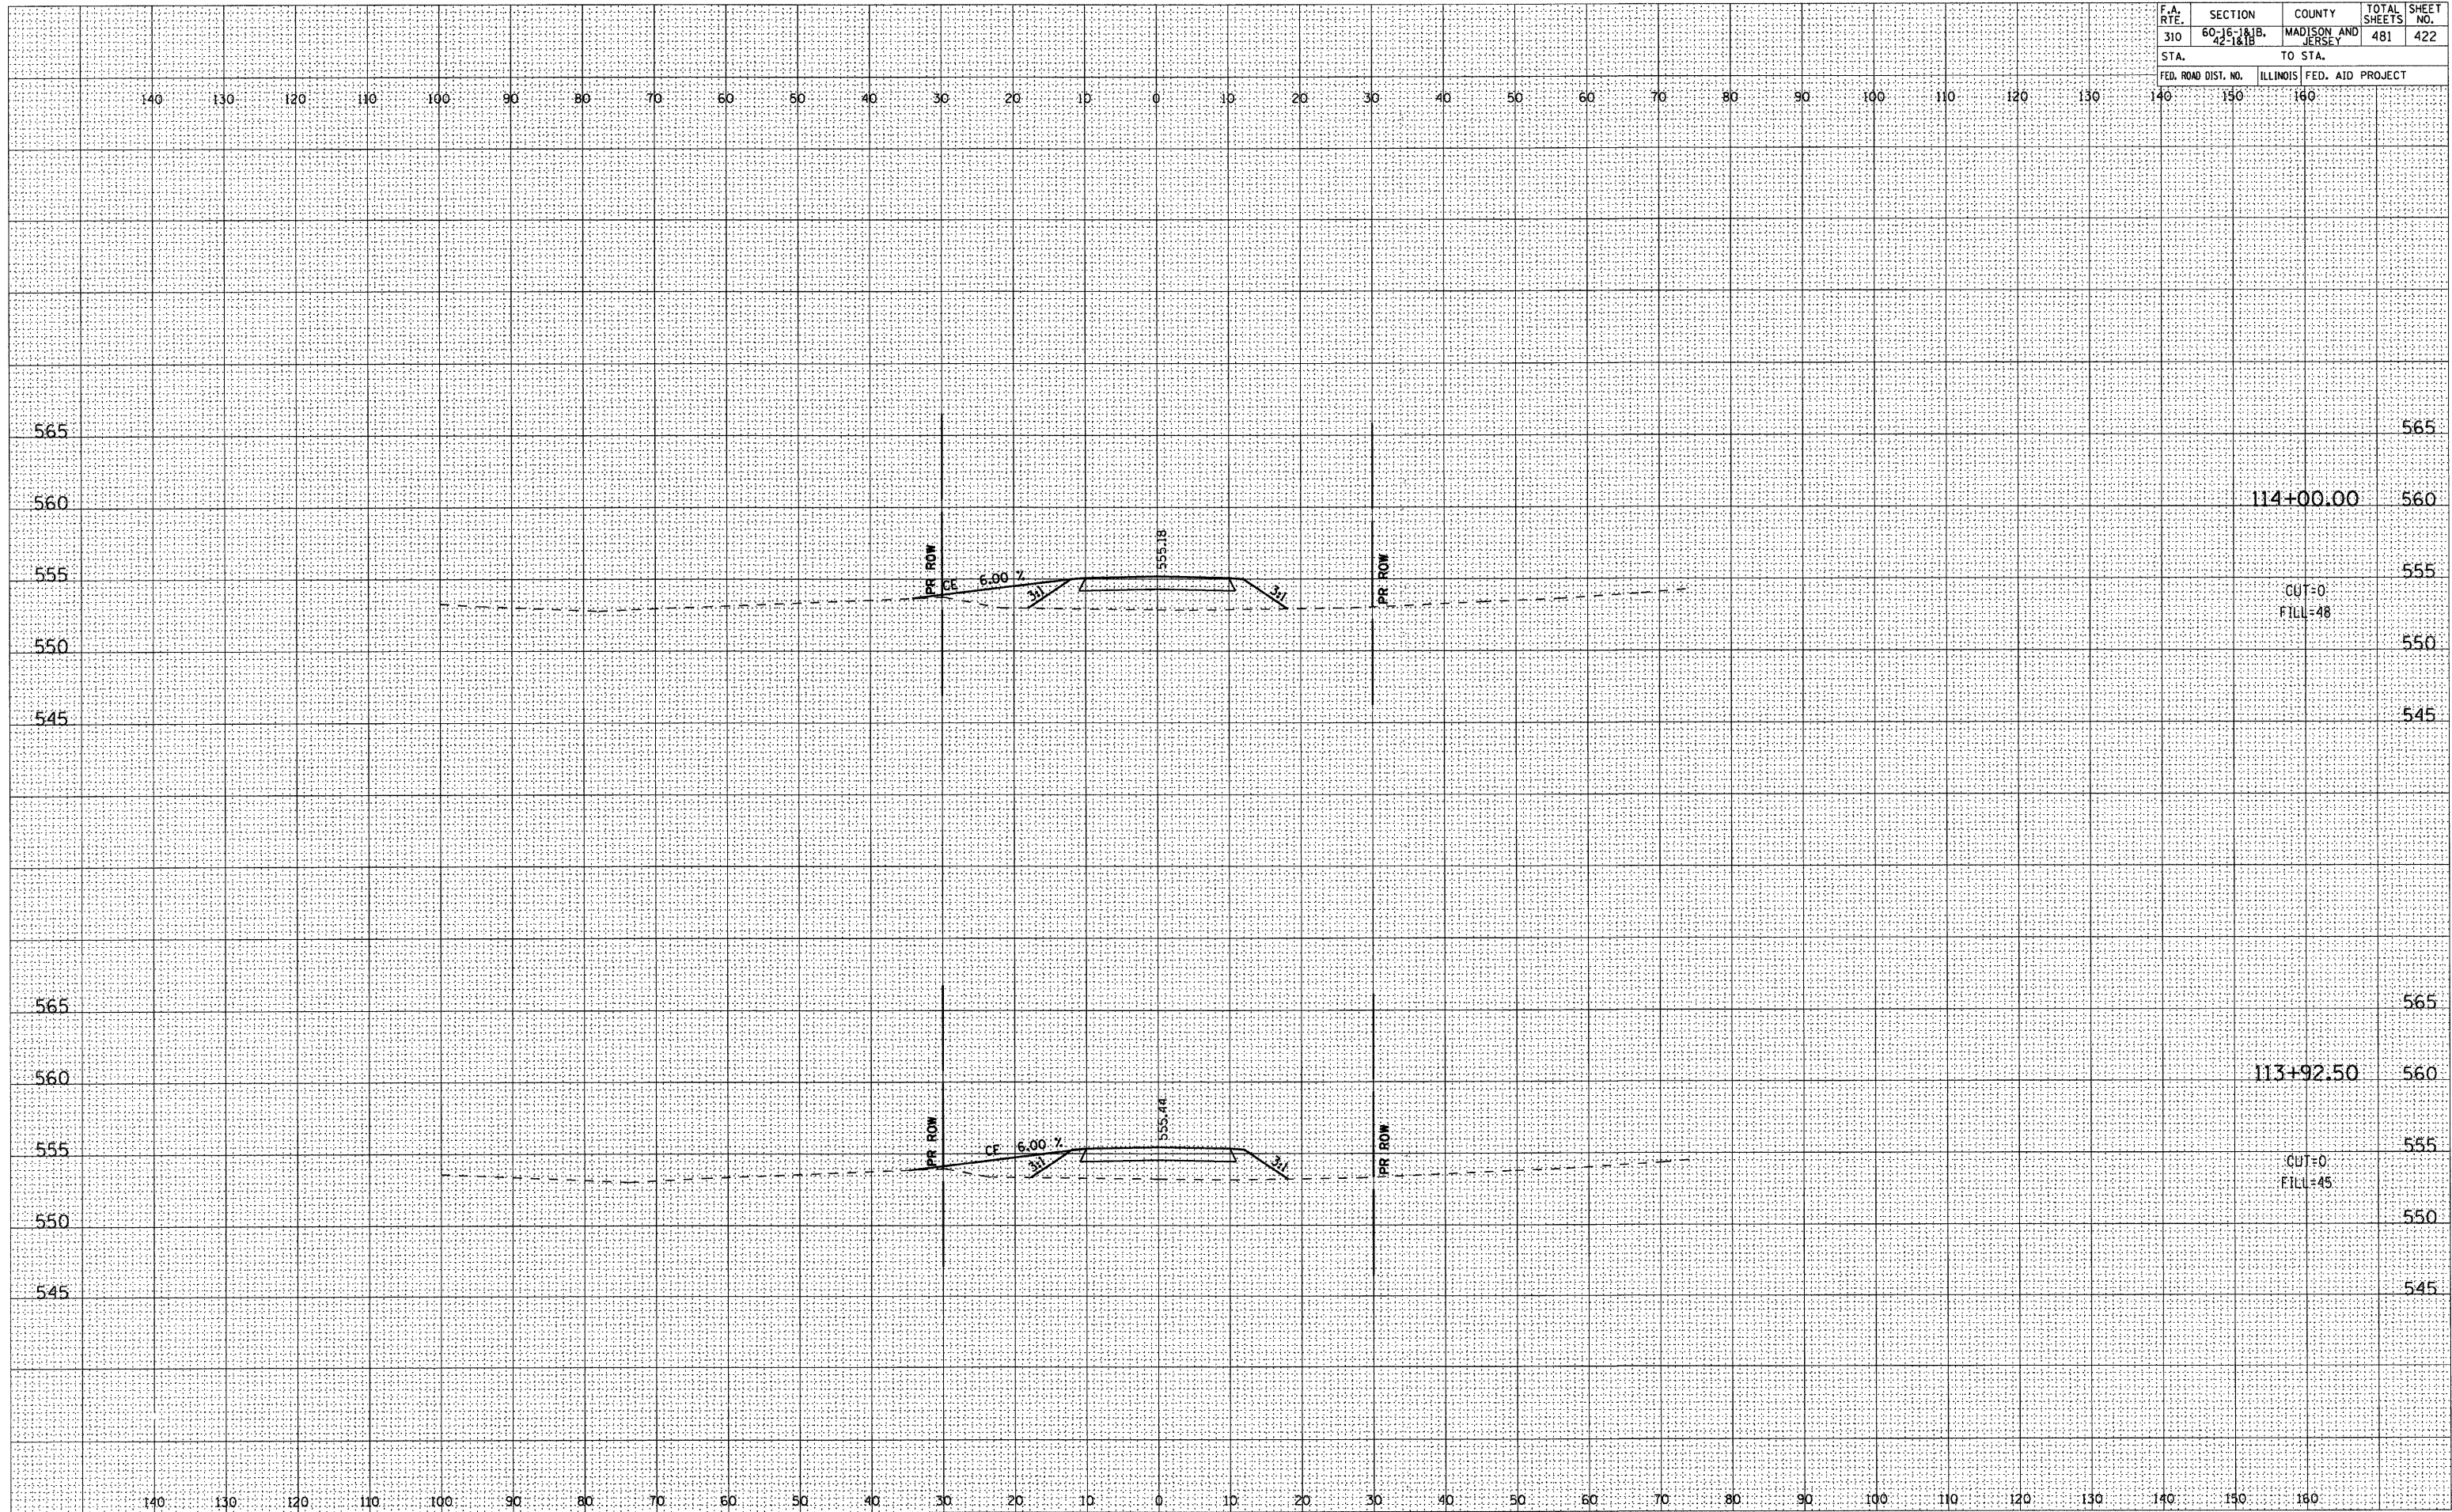

114+00.00

CUT=0
FILL=48

113+92.50

CUT=0
FILL=45