

F.A. RTE.	SECTION	COUNTY	TOTAL SHEETS	SHEET NO.
310	60-16-1&1B, 42-1&1B	MADISON AND JERSEY	481	425
STA.		TO STA.		
FED. ROAD DIST. NO.		ILLINOIS FED. AID PROJECT		

BY \_\_\_\_\_ DATE \_\_\_\_\_

FINAL SURVEY SURVEYED \_\_\_\_\_

NOTE BOOK PLOTTED \_\_\_\_\_

NO. TEMPLATE AREA'S \_\_\_\_\_

AREAS CHECKED \_\_\_\_\_


BY \_\_\_\_\_ DATE \_\_\_\_\_

ORIGINAL SURVEY SURVEYED \_\_\_\_\_

NOTE BOOK PLOTTED \_\_\_\_\_

NO. TEMPLATE AREA'S \_\_\_\_\_

AREAS CHECKED \_\_\_\_\_

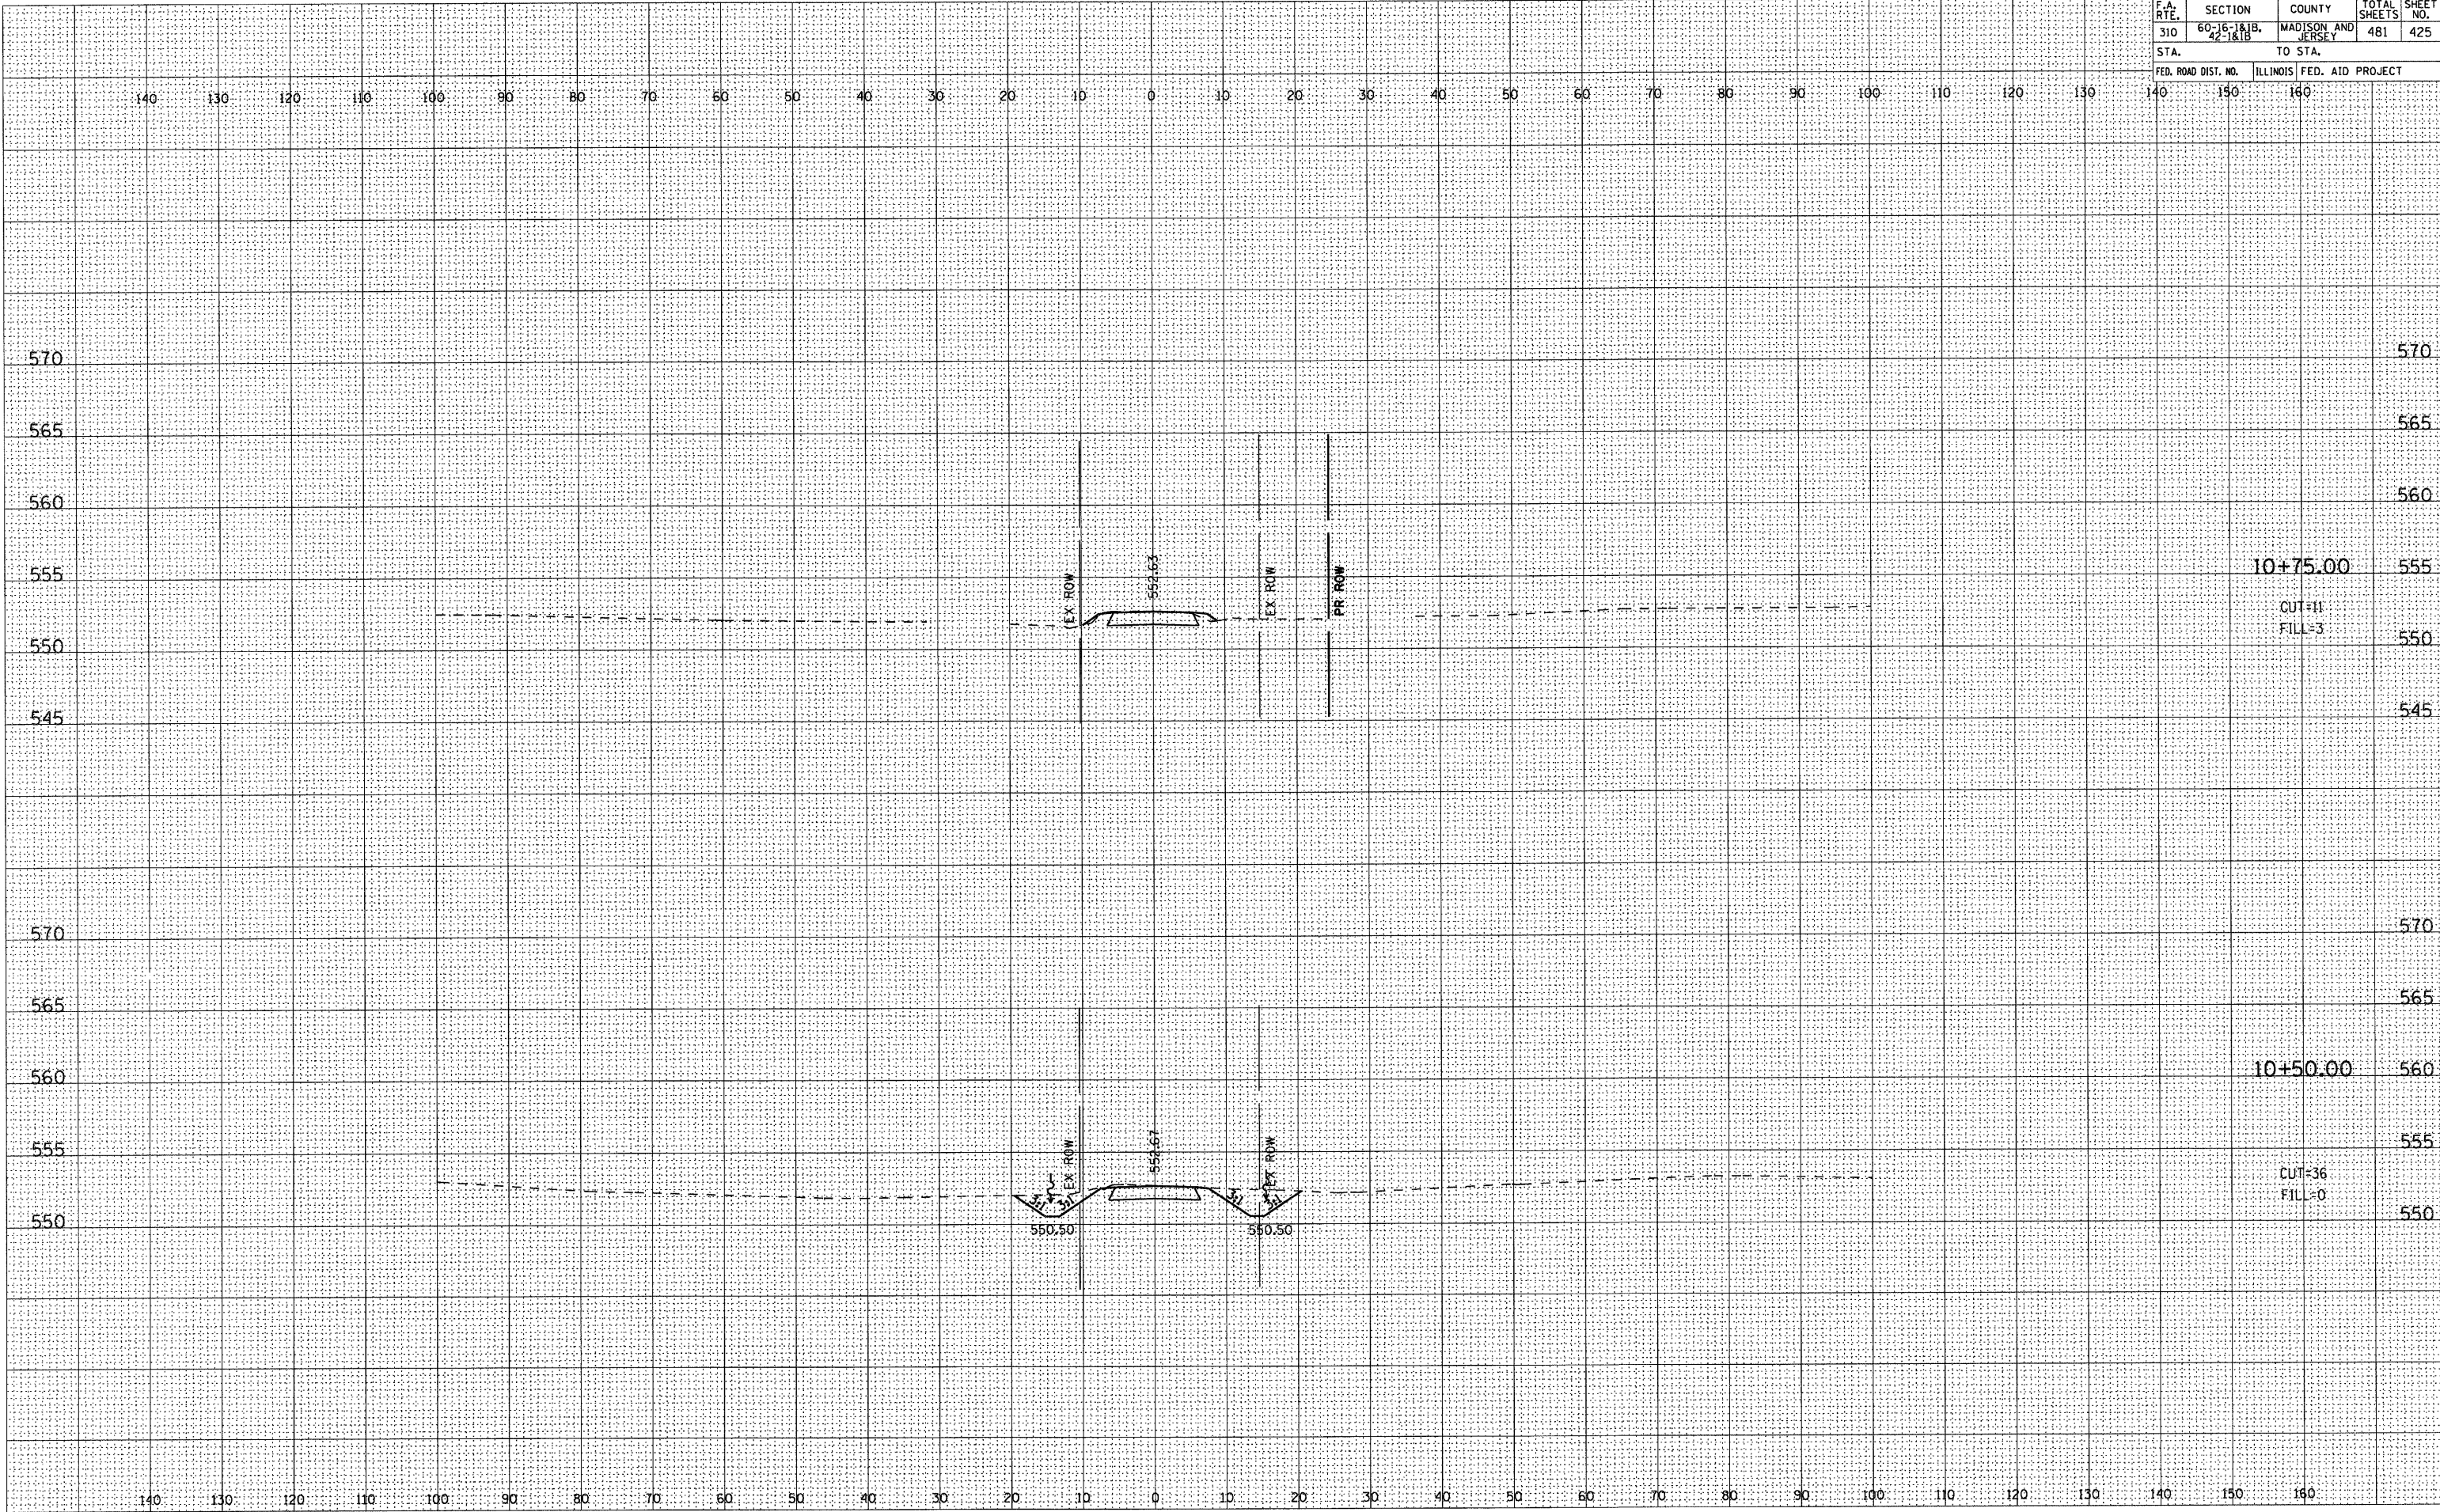

10+75.00  
CUT=H  
FILL=3

10+50.00  
CUT=36  
FILL=0