


F.A. RTE.	SECTION	COUNTY	TOTAL SHEETS	SHEET NO.
310	60-16-18.1B, 42-1&1B	MADISON AND JERSEY	481	439
STA.	TO STA.			
FED. ROAD DIST. NO.	ILLINOIS	FED. AID PROJECT		
140	150	160		

BY	DATE
FINAL SURVEY	SURVEYED
NOTE BOOK NO.	PLOTTED
	TEMPLATE
	AREAS CHECKED

BY	DATE
ORIGINAL SURVEY	SURVEYED
NOTE BOOK NO.	PLOTTED
	TEMPLATE
	AREAS CHECKED

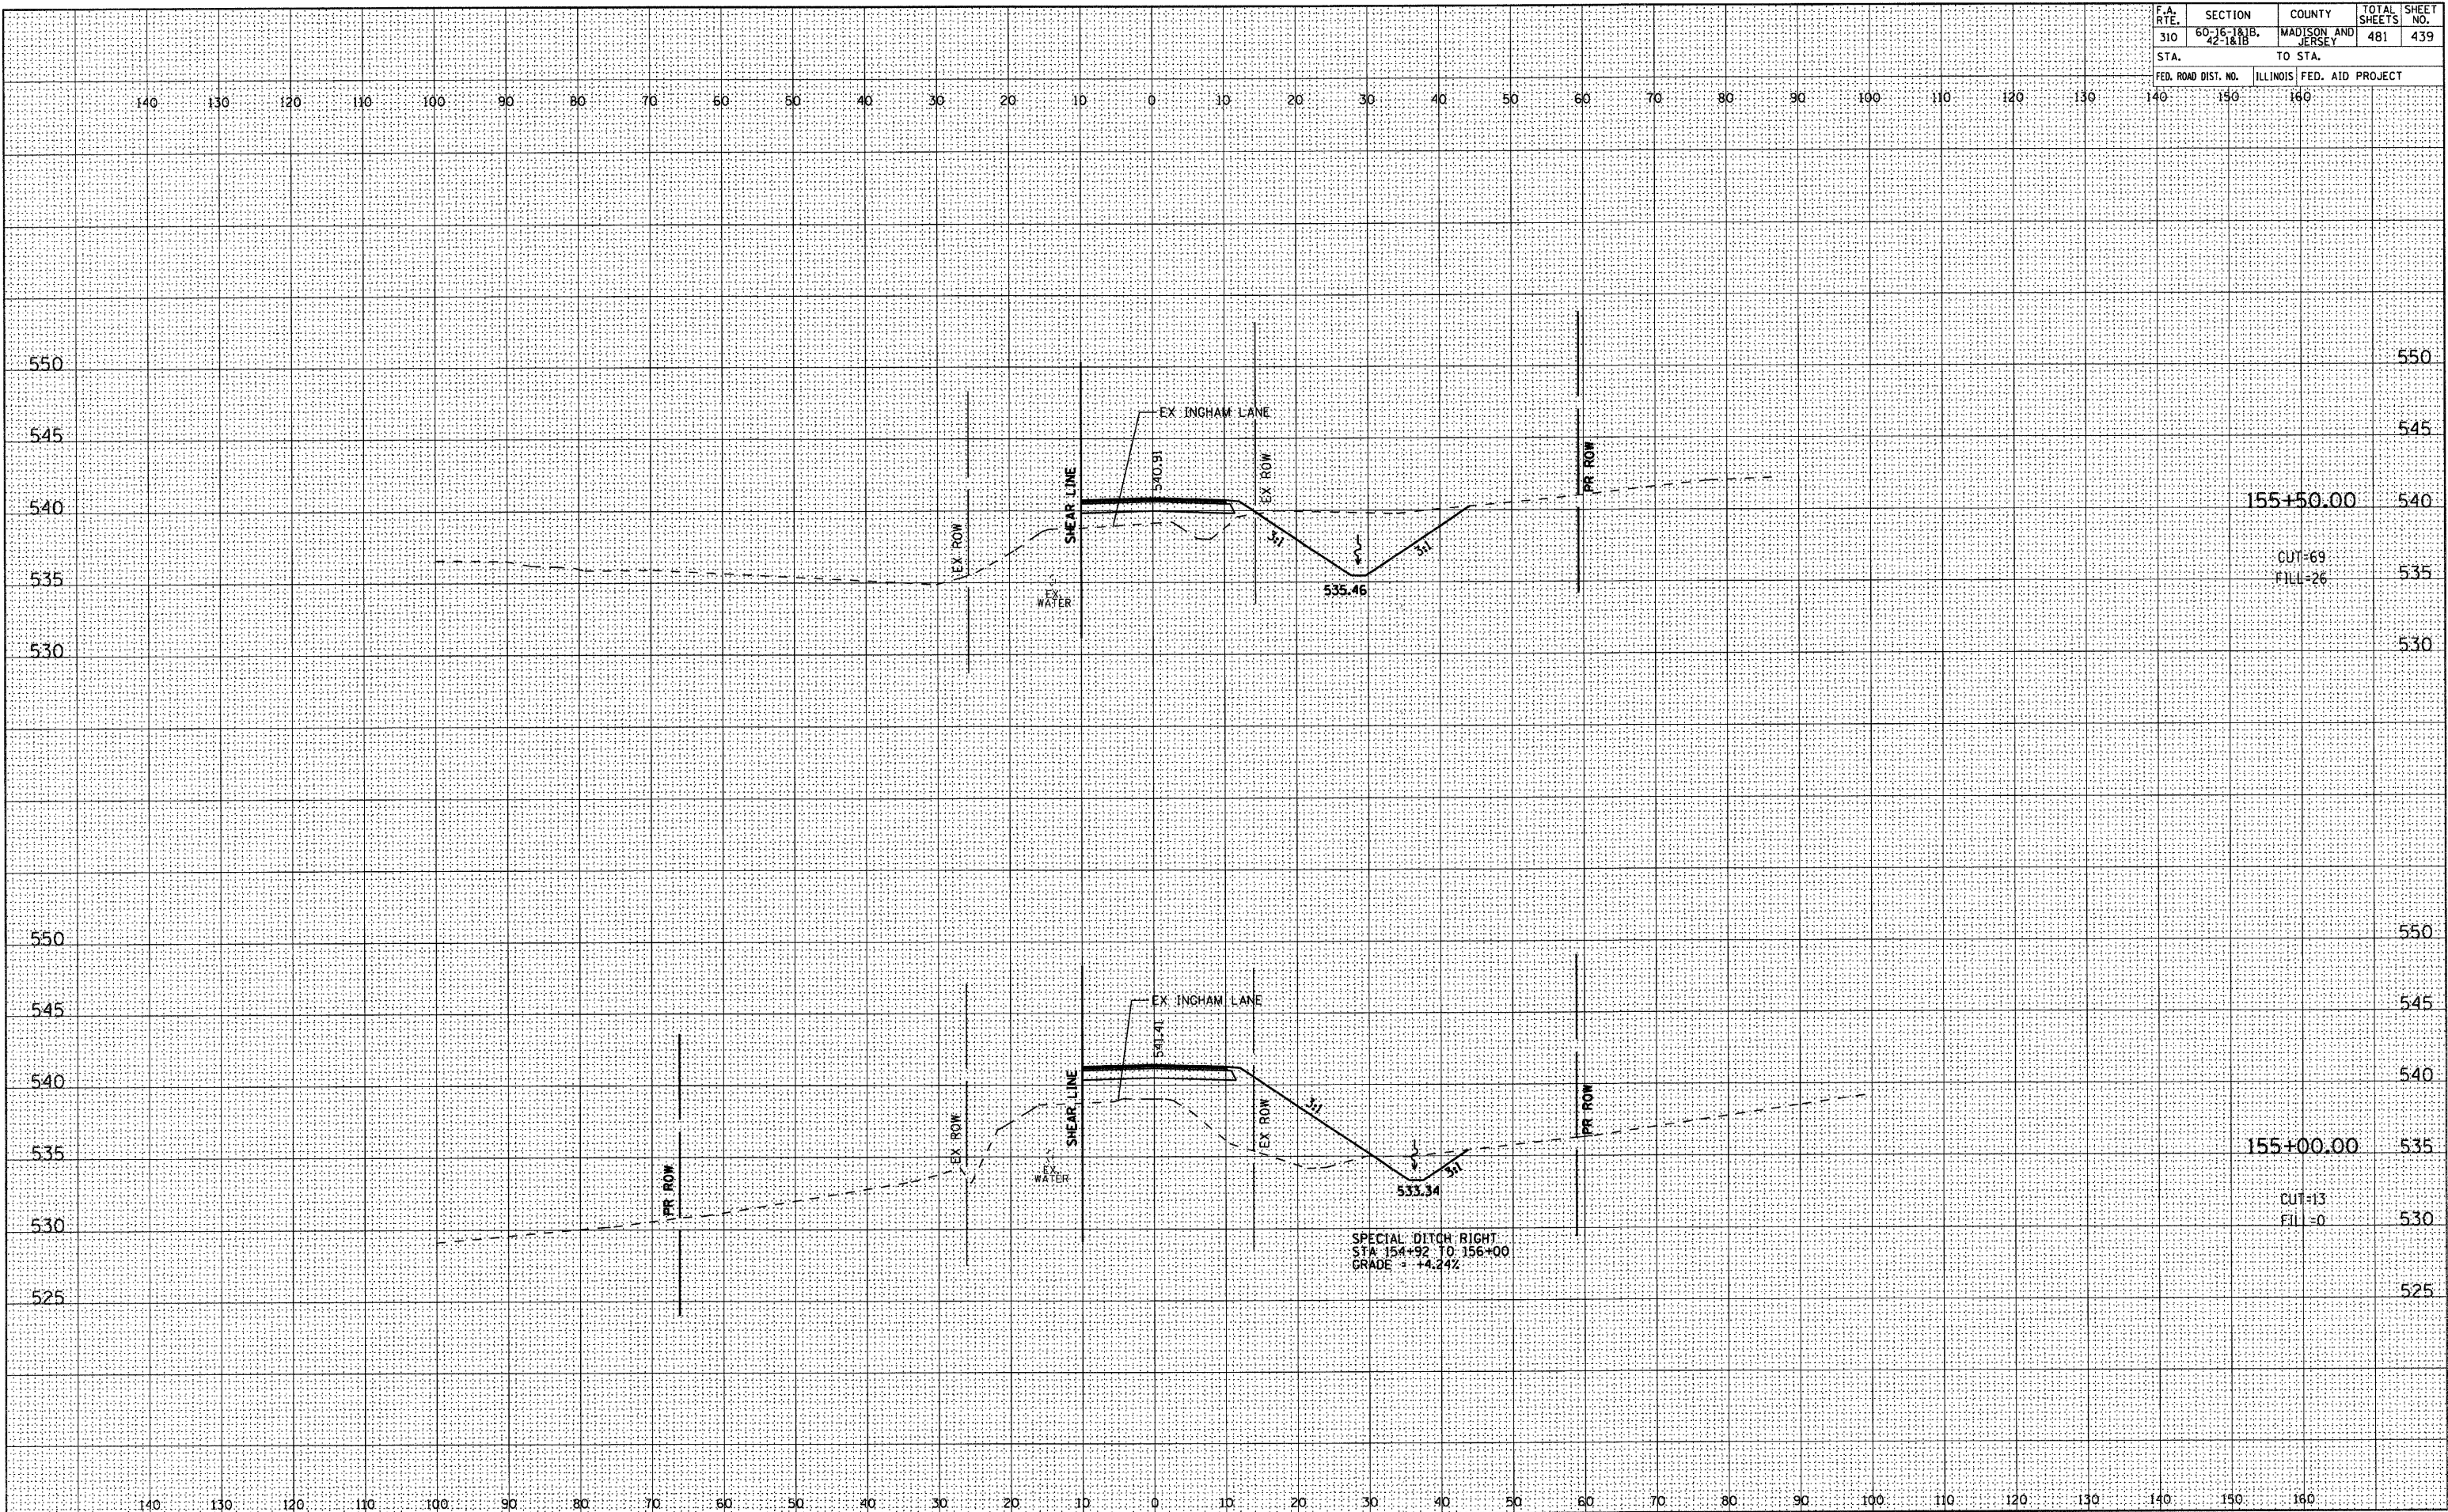

155+50.00
CUT=69
FILL=26

155+00.00
CUT=13
FILL=0