


F.A. RTE.	SECTION	COUNTY	TOTAL SHEETS	SHEET NO.
310	60-16-181B, 42-181B	MADISON AND JERSEY	481	462
STA. TO STA.				
FED. ROAD DIST. NO.	ILLINOIS			FED. AID PROJECT

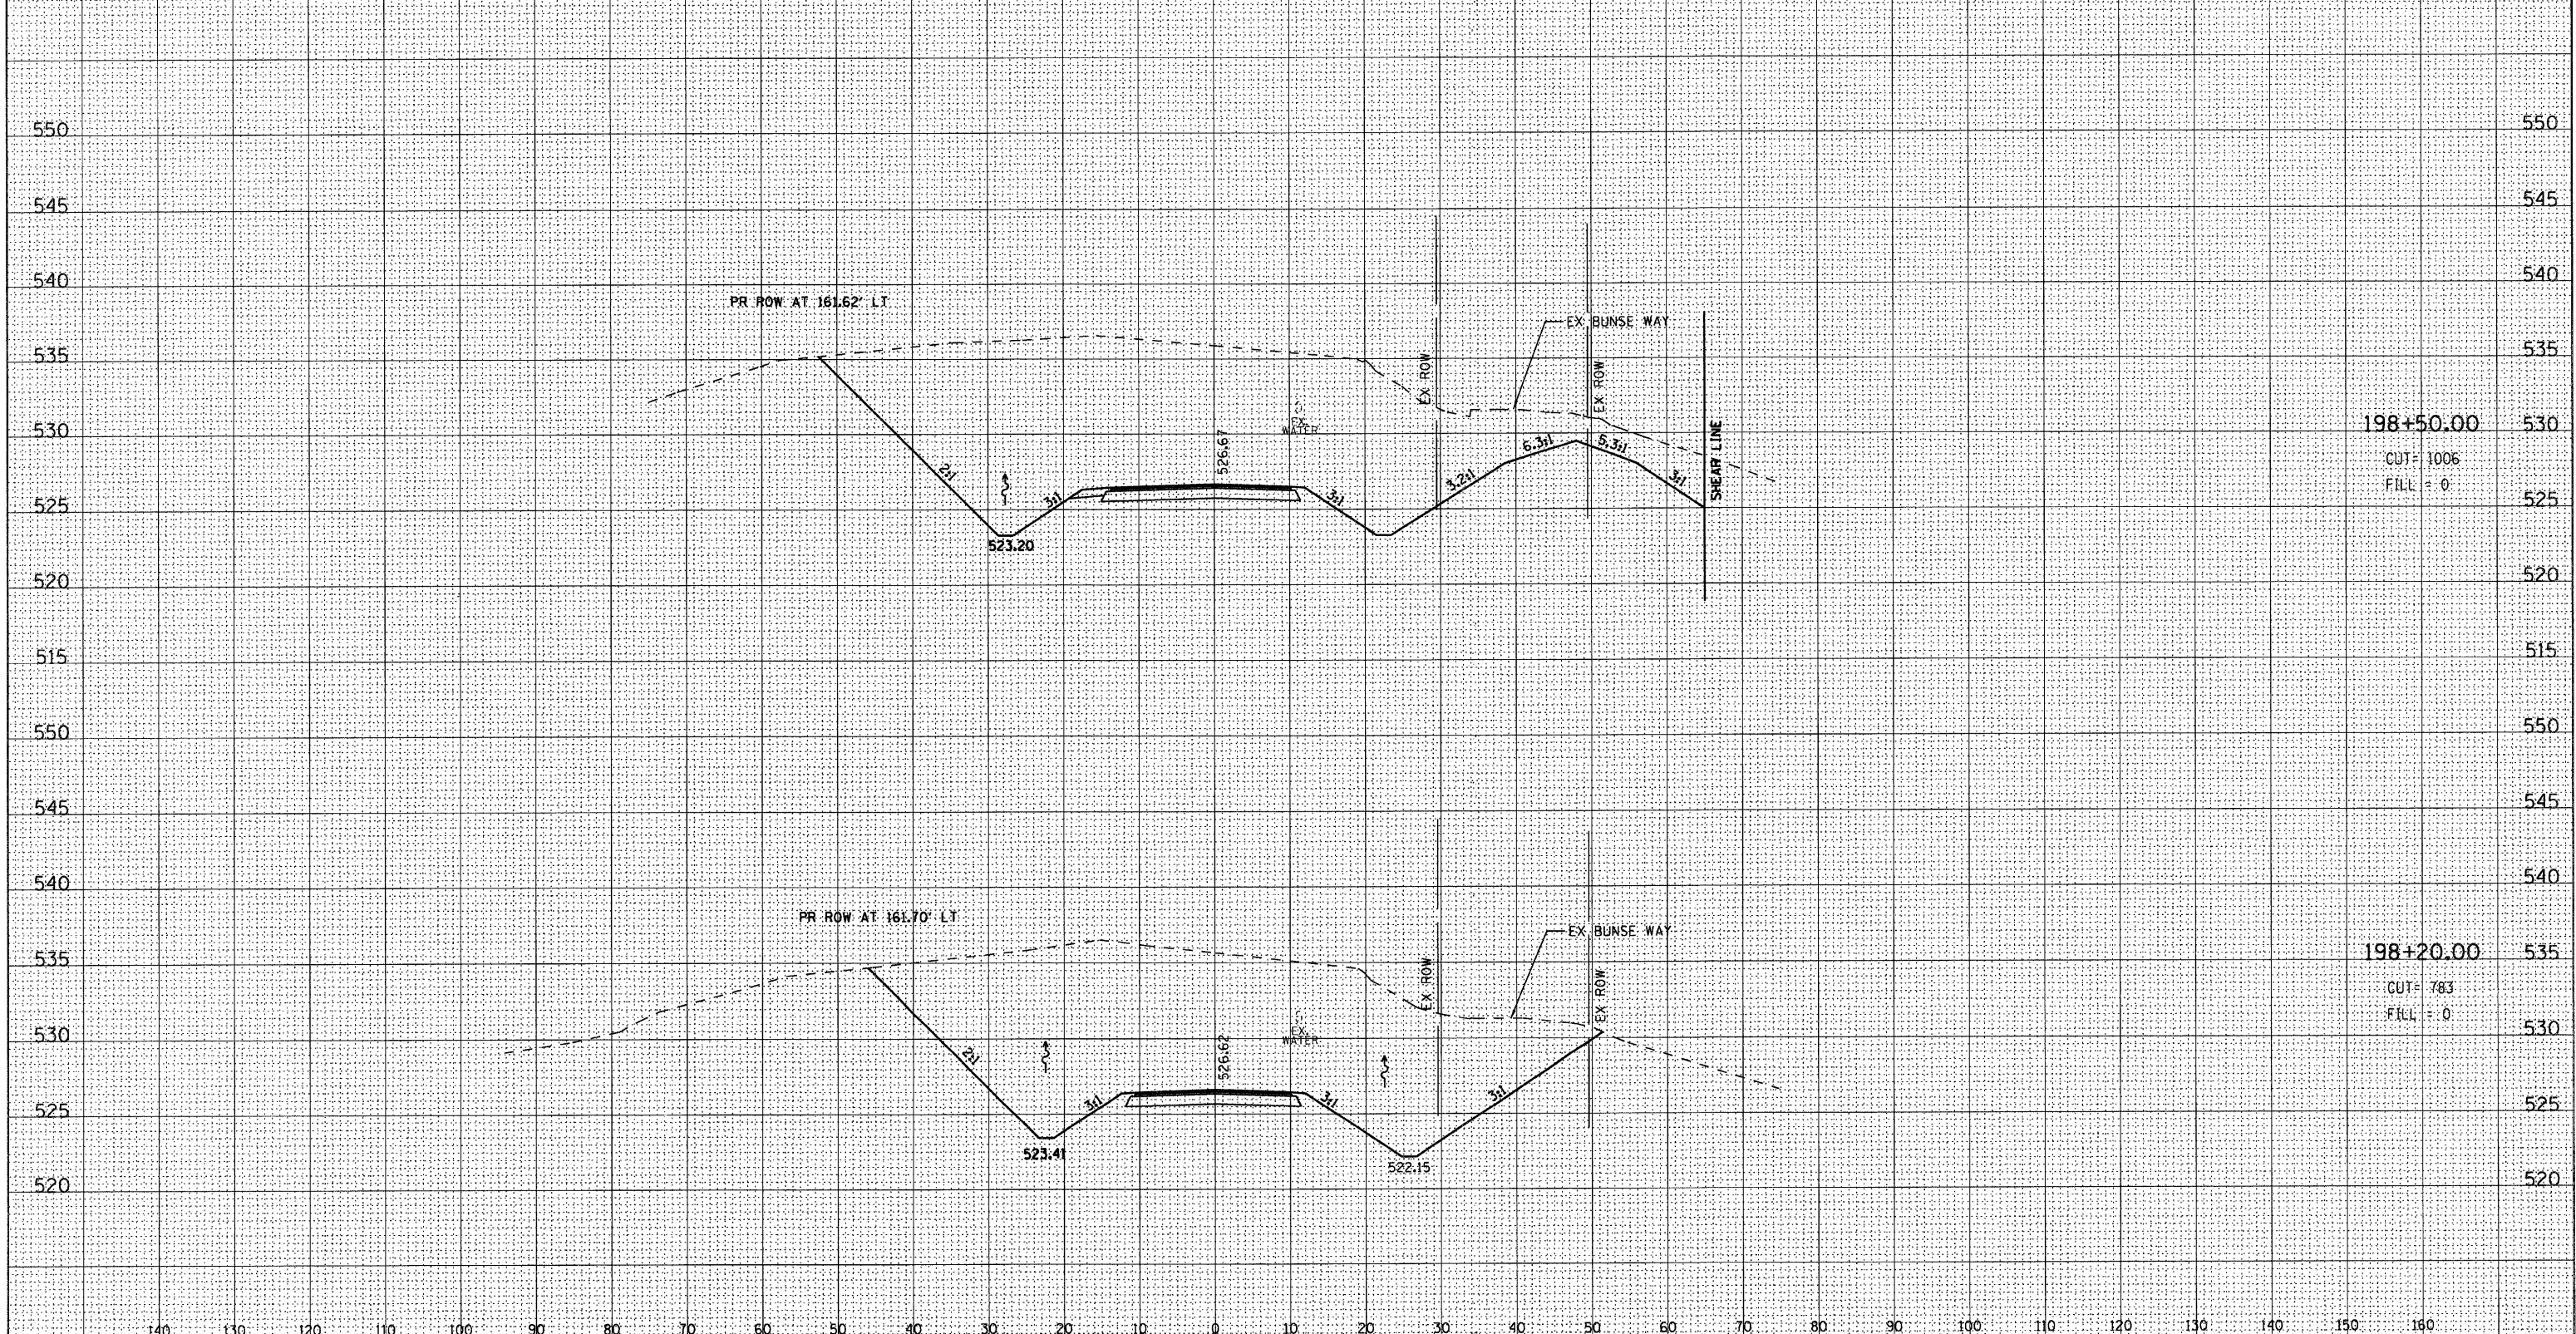

BY	DATE

BY	DATE

BUNSE WAY/ STAGECOACH ROAD