


F.A. RTE.	SECTION	COUNTY	TOTAL SHEETS	SHEET NO.
310	60-16-181B 42-181B	MADISON AND JERSEY	481	463
STA.	TO STA.			
FED. ROAD DIST. NO.	ILLINOIS	FED. AID PROJECT		

DATE	BY
FINISHED SURVEY	PLOTTED
NOTE BOOK	TEMPLATE
AREAS	CHECKED
NO.	

DATE	BY
ORIGINAL SURVEY	PLOTTED
NOTE BOOK	TEMPLATE
AREAS	CHECKED
NO.	

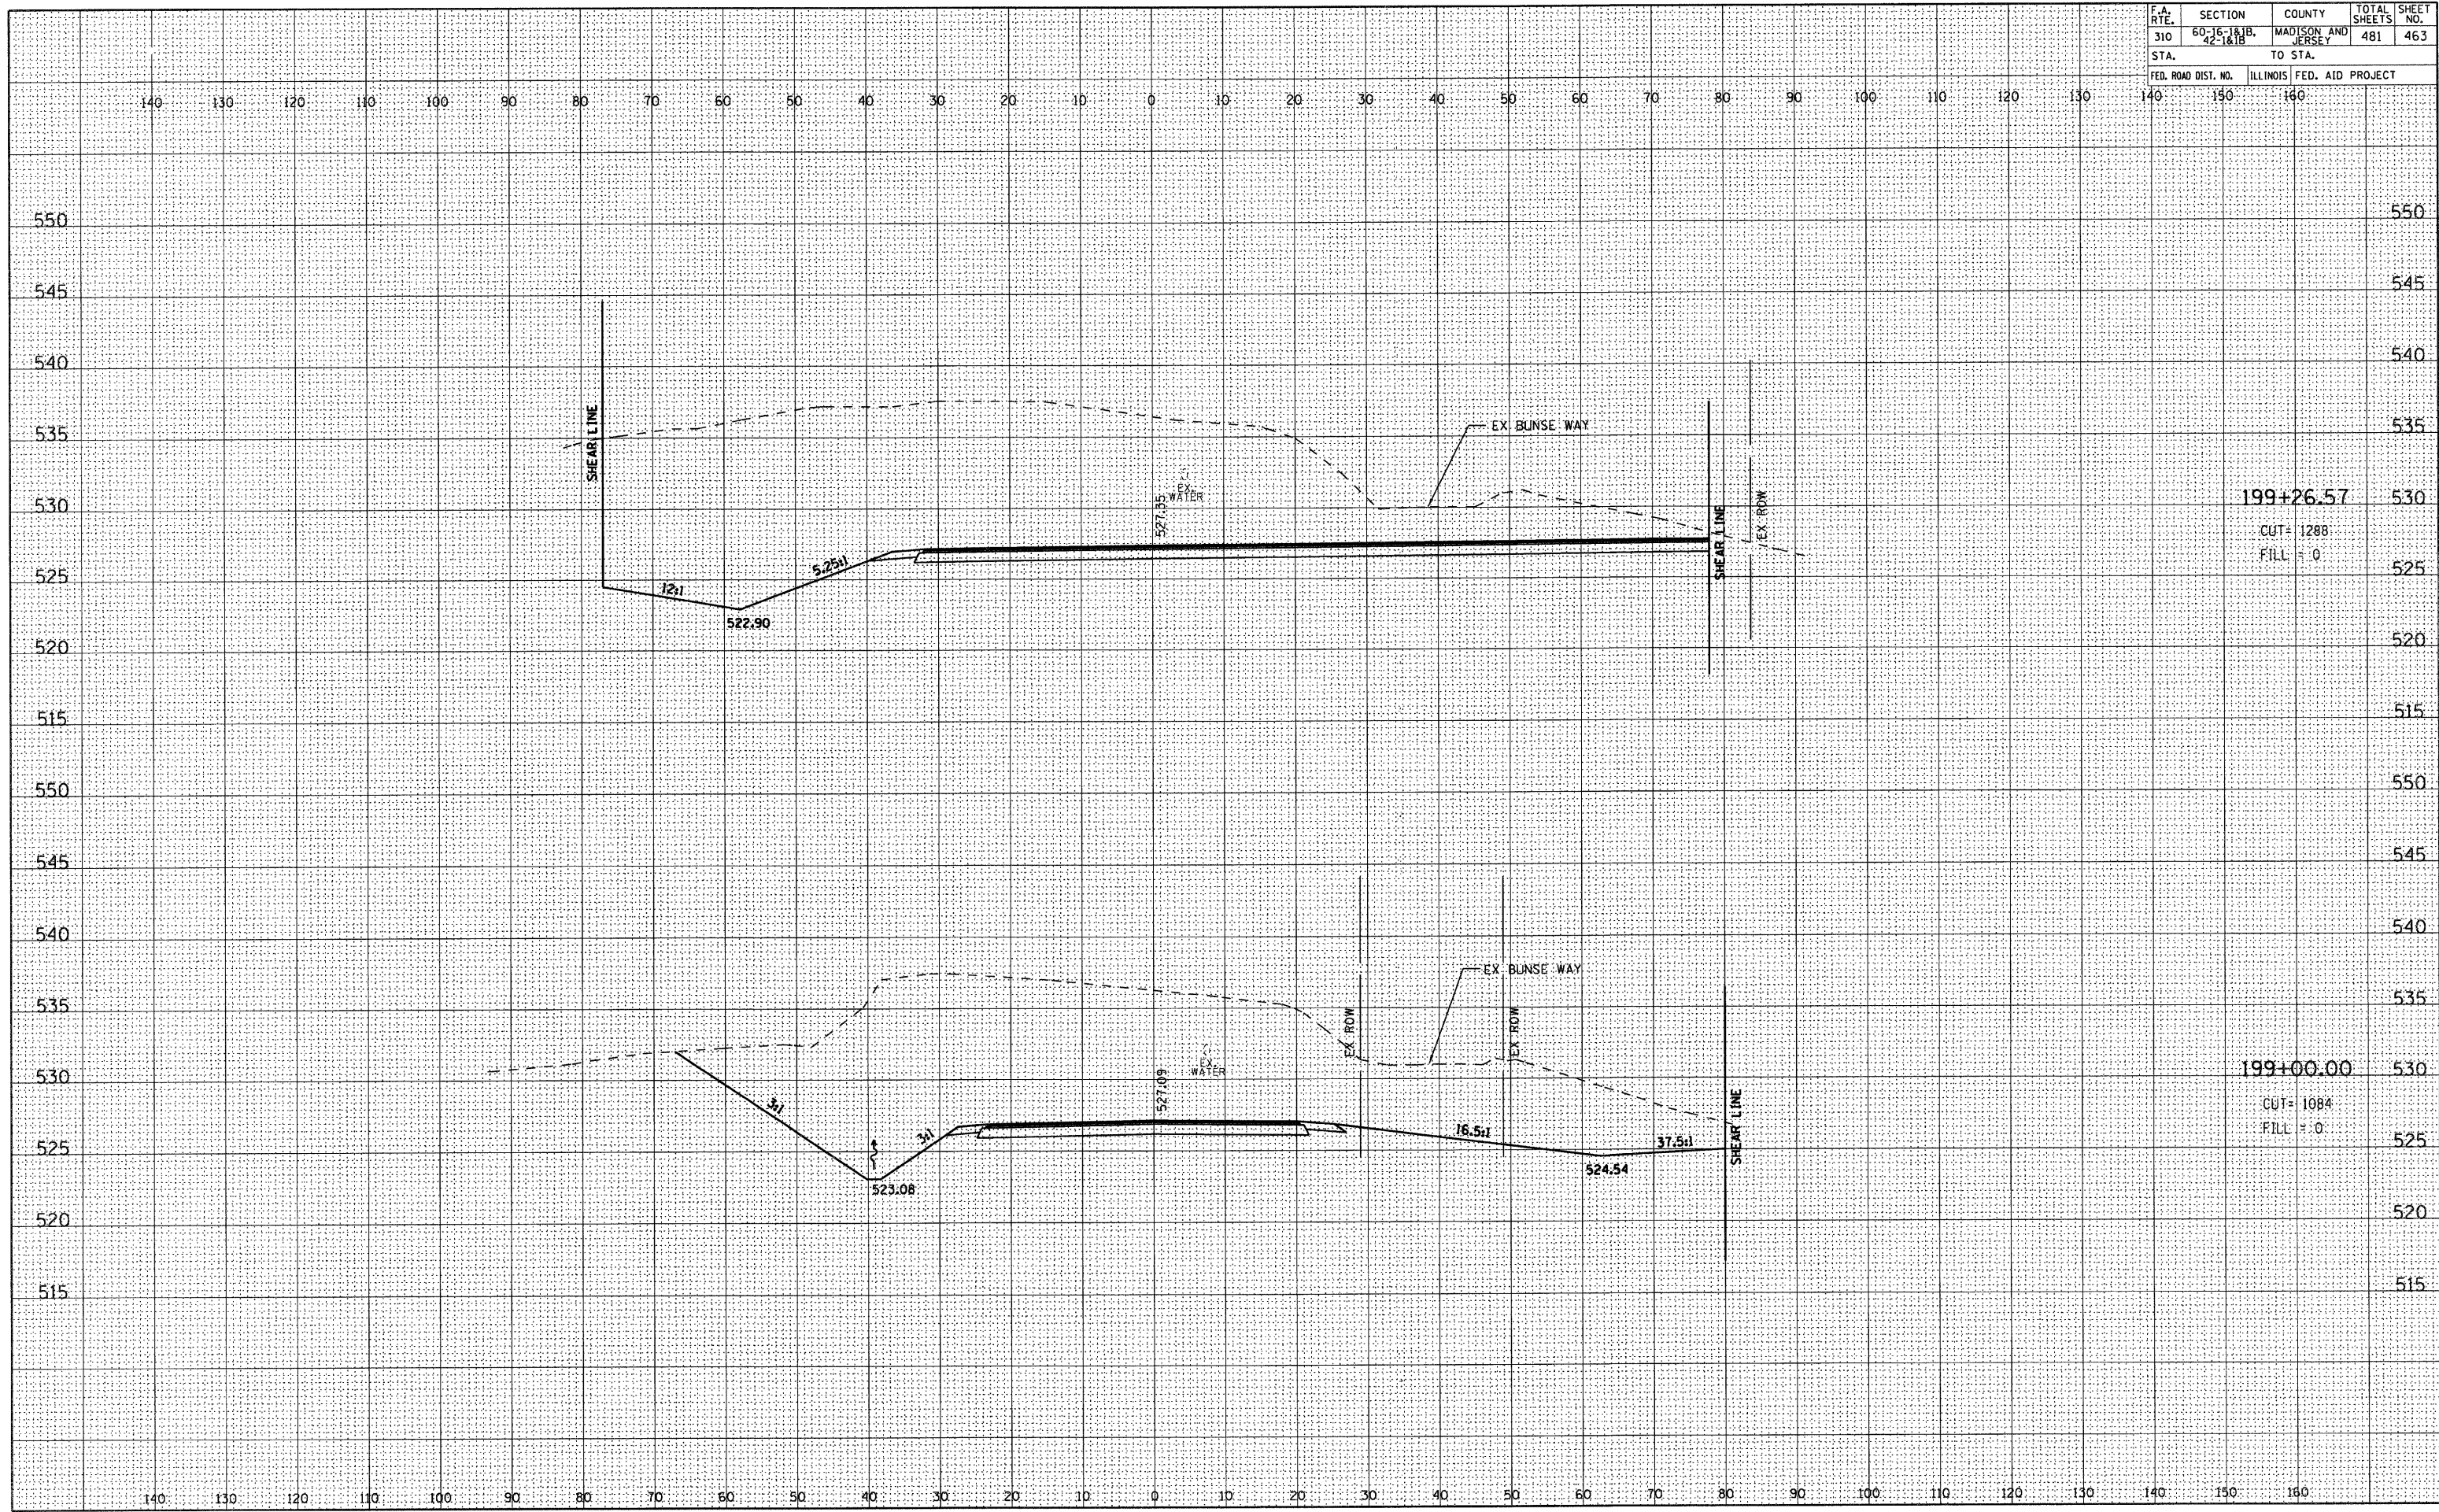

199+26.57

CUT = 1288
FILL = 0

199+00.00

CUT = 1084
FILL = 0