
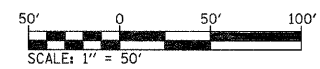


MATCHLINE STA. 710+00
SEE SHT. 8/19

MATCHLINE STA. 1321+00
SEE SHT. 19A/19

SEE SHT. 8/19
MATCHLINE STA. 1306+00

MATCHLINE STA. 856+00
SEE SHT. 19A/19

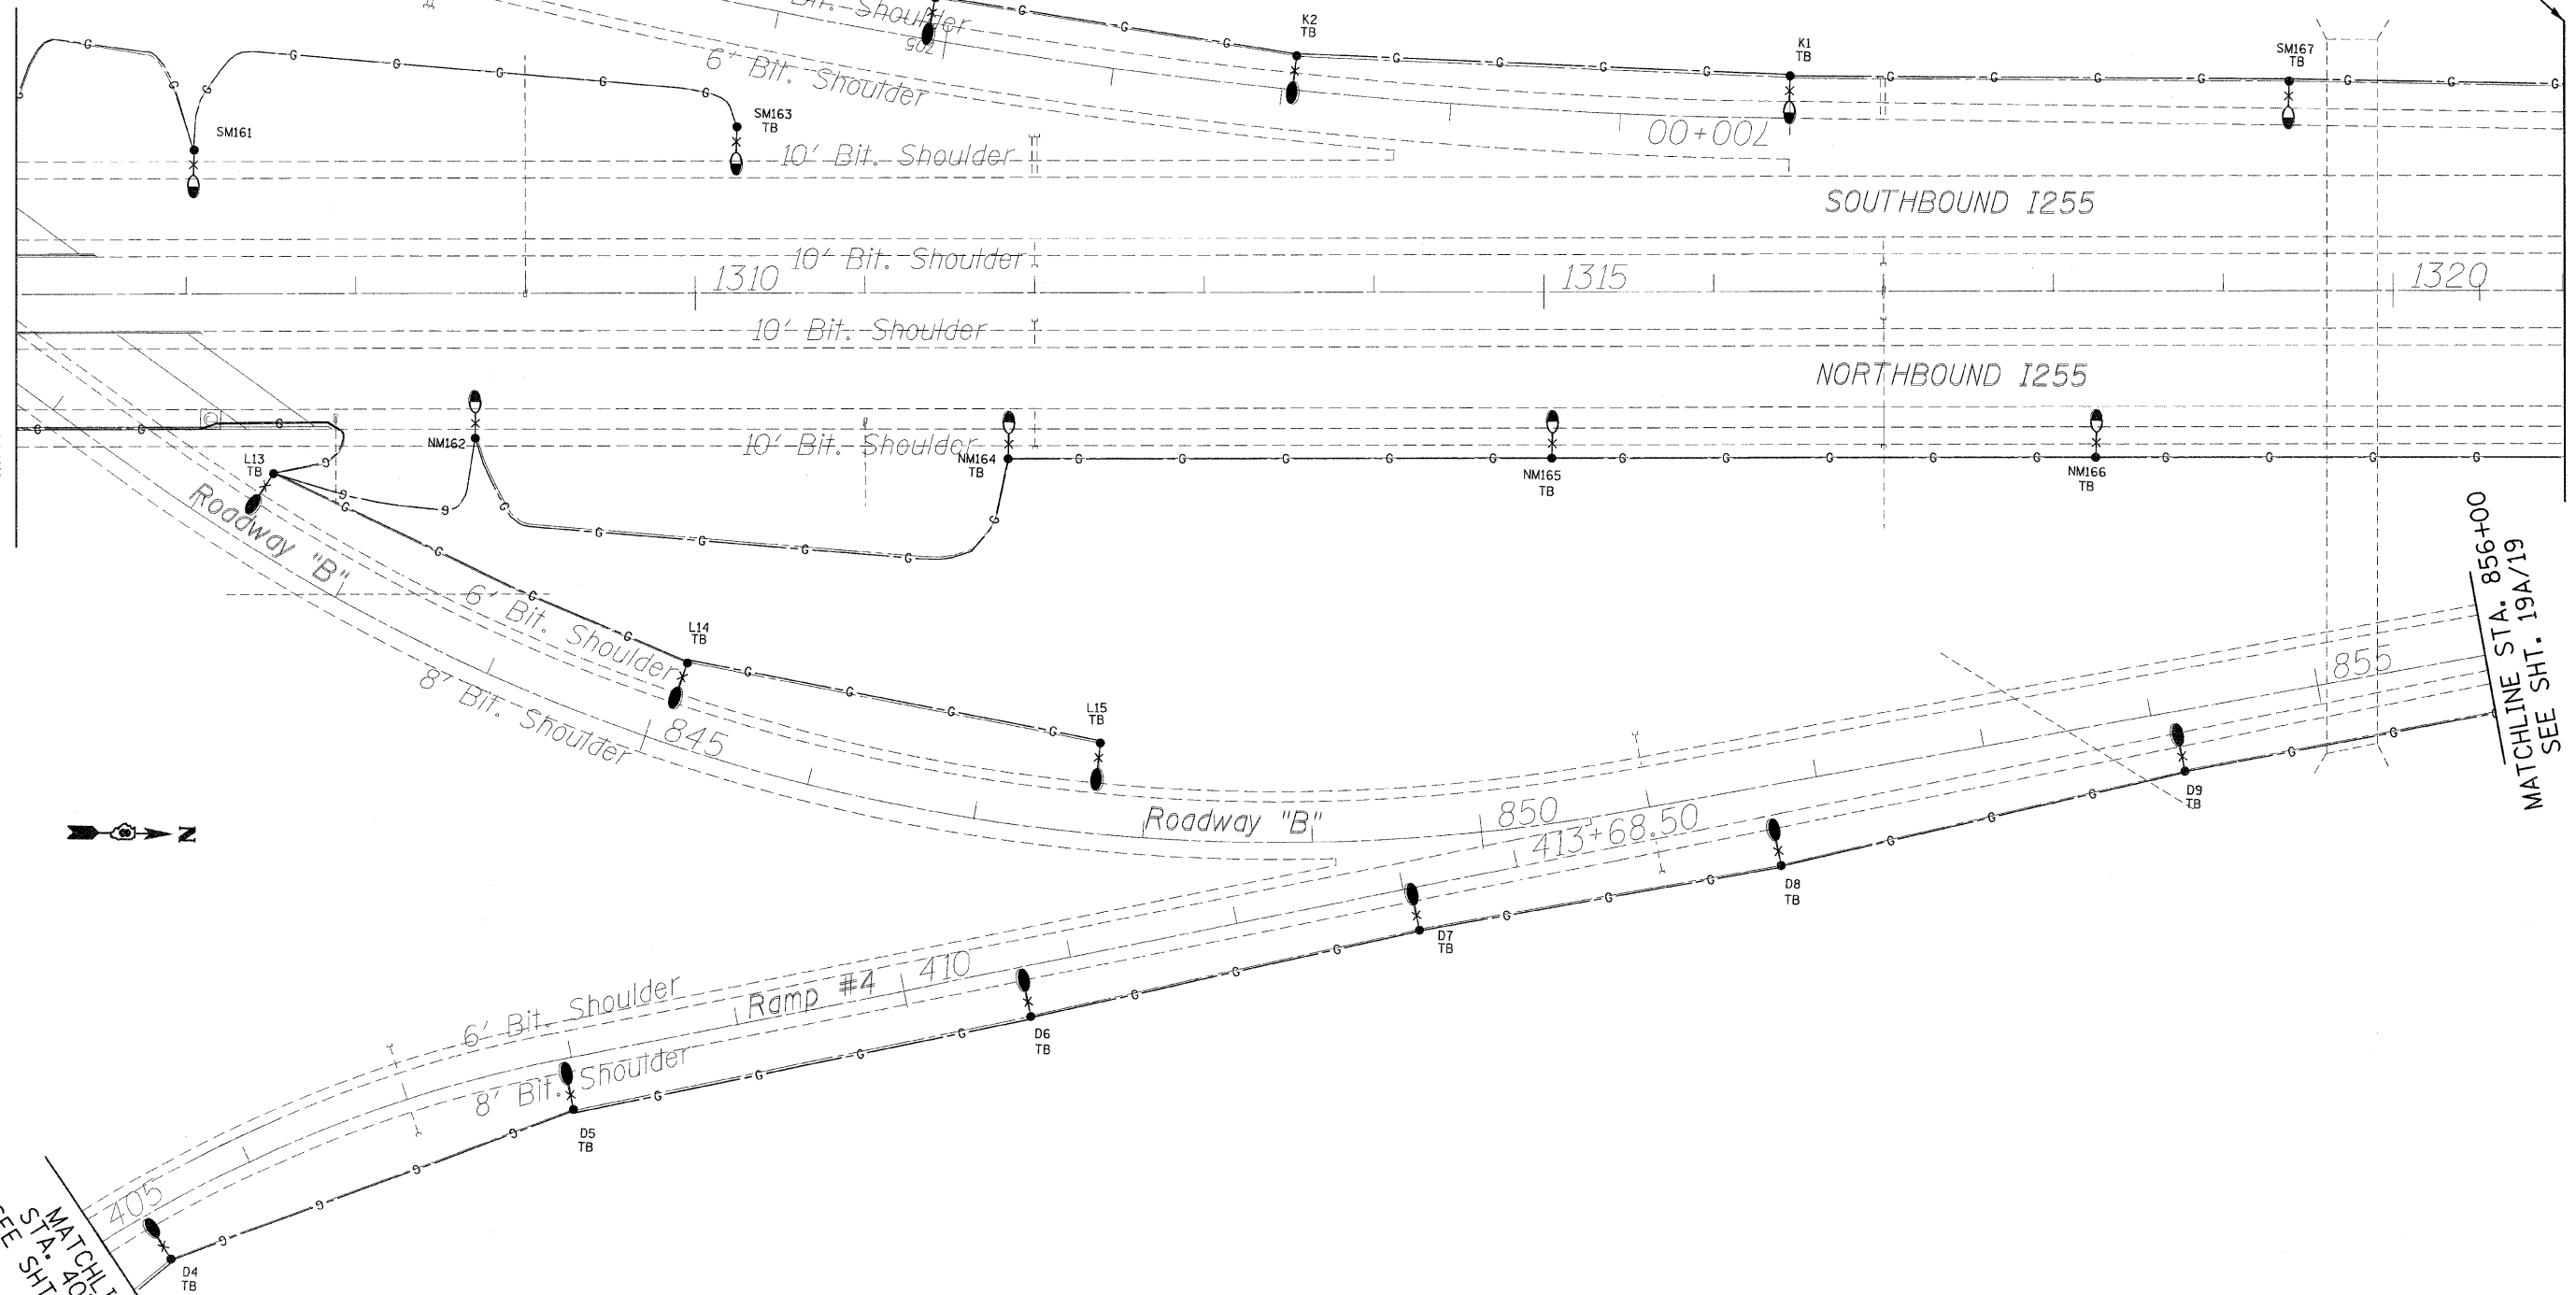

FILE NAME =	USER NAME = prestonne	DESIGNED -	REVISD -	STATE OF ILLINOIS DEPARTMENT OF TRANSPORTATION	CONTROLLERS #20 - #23 SHTS. 9 OF 19	F.A.J. RTE.	SECTION	COUNTY	TOTAL SHEETS	SHEET NO.
c:\pwork\pwork\prestonne\dms65337\dms65337-09-sht-1-right.dgn	PLOT SCALE = 50.0000' / IN.	DRAWN -	REVISD -			255	DISI..8.LIGHT_POLE_2009-1		146	106
PLOT DATE = 6/8/2010	DATE -	CHECKED -	REVISD -			CONTRACT NO. 16C09				
		DATE -	REVISD -			MADISON, MONROE & ST. CLAIR				