



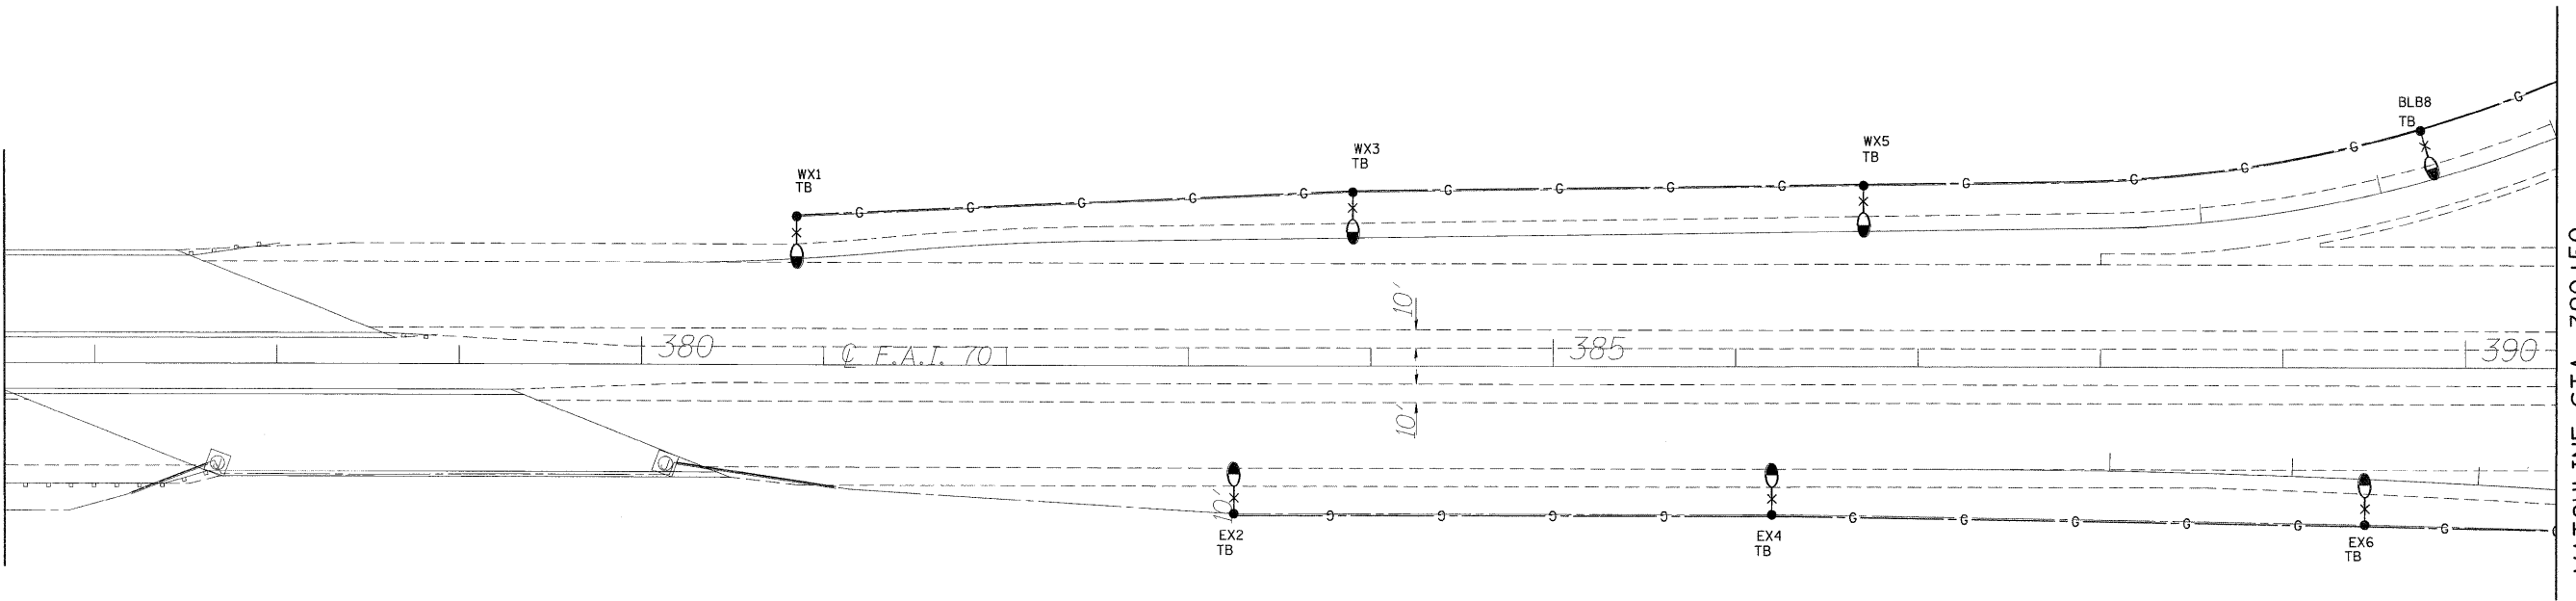

MATCHLINE STA. 376+50

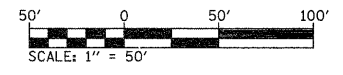

MATCHLINE STA. 390+50



FILE NAME =	USER NAME = prestone	DESIGNED -	REVISED -	STATE OF ILLINOIS DEPARTMENT OF TRANSPORTATION	CONTROLLERS #20 - #23 SHTS. 11 OF 19	F.A.I. RTE.	SECTION	COUNTY	TOTAL SHEETS	SHEET NO.
c:\pwork\pwork\prestone\dms65337\d876c89-sht-light.dgn	DRAWN -	REVISED -	255			DIST. 8 LIGHT POLE 2009-1		146	108	
PLOT SCALE = 50.0000' / 1".	CHECKED -	REVISED -	CONTRACT NO. 76C09							
PLOT DATE = 5/5/2010	DATE -	REVISED -	MADISON, MONROE & ST. CLAIR							
				SCALE: _____ SHEET NO. ___ OF ___ SHEETS STA. _____ TO STA. _____		FED. ROAD DIST. NO. - ILLINOIS FED. AID PROJECT				