



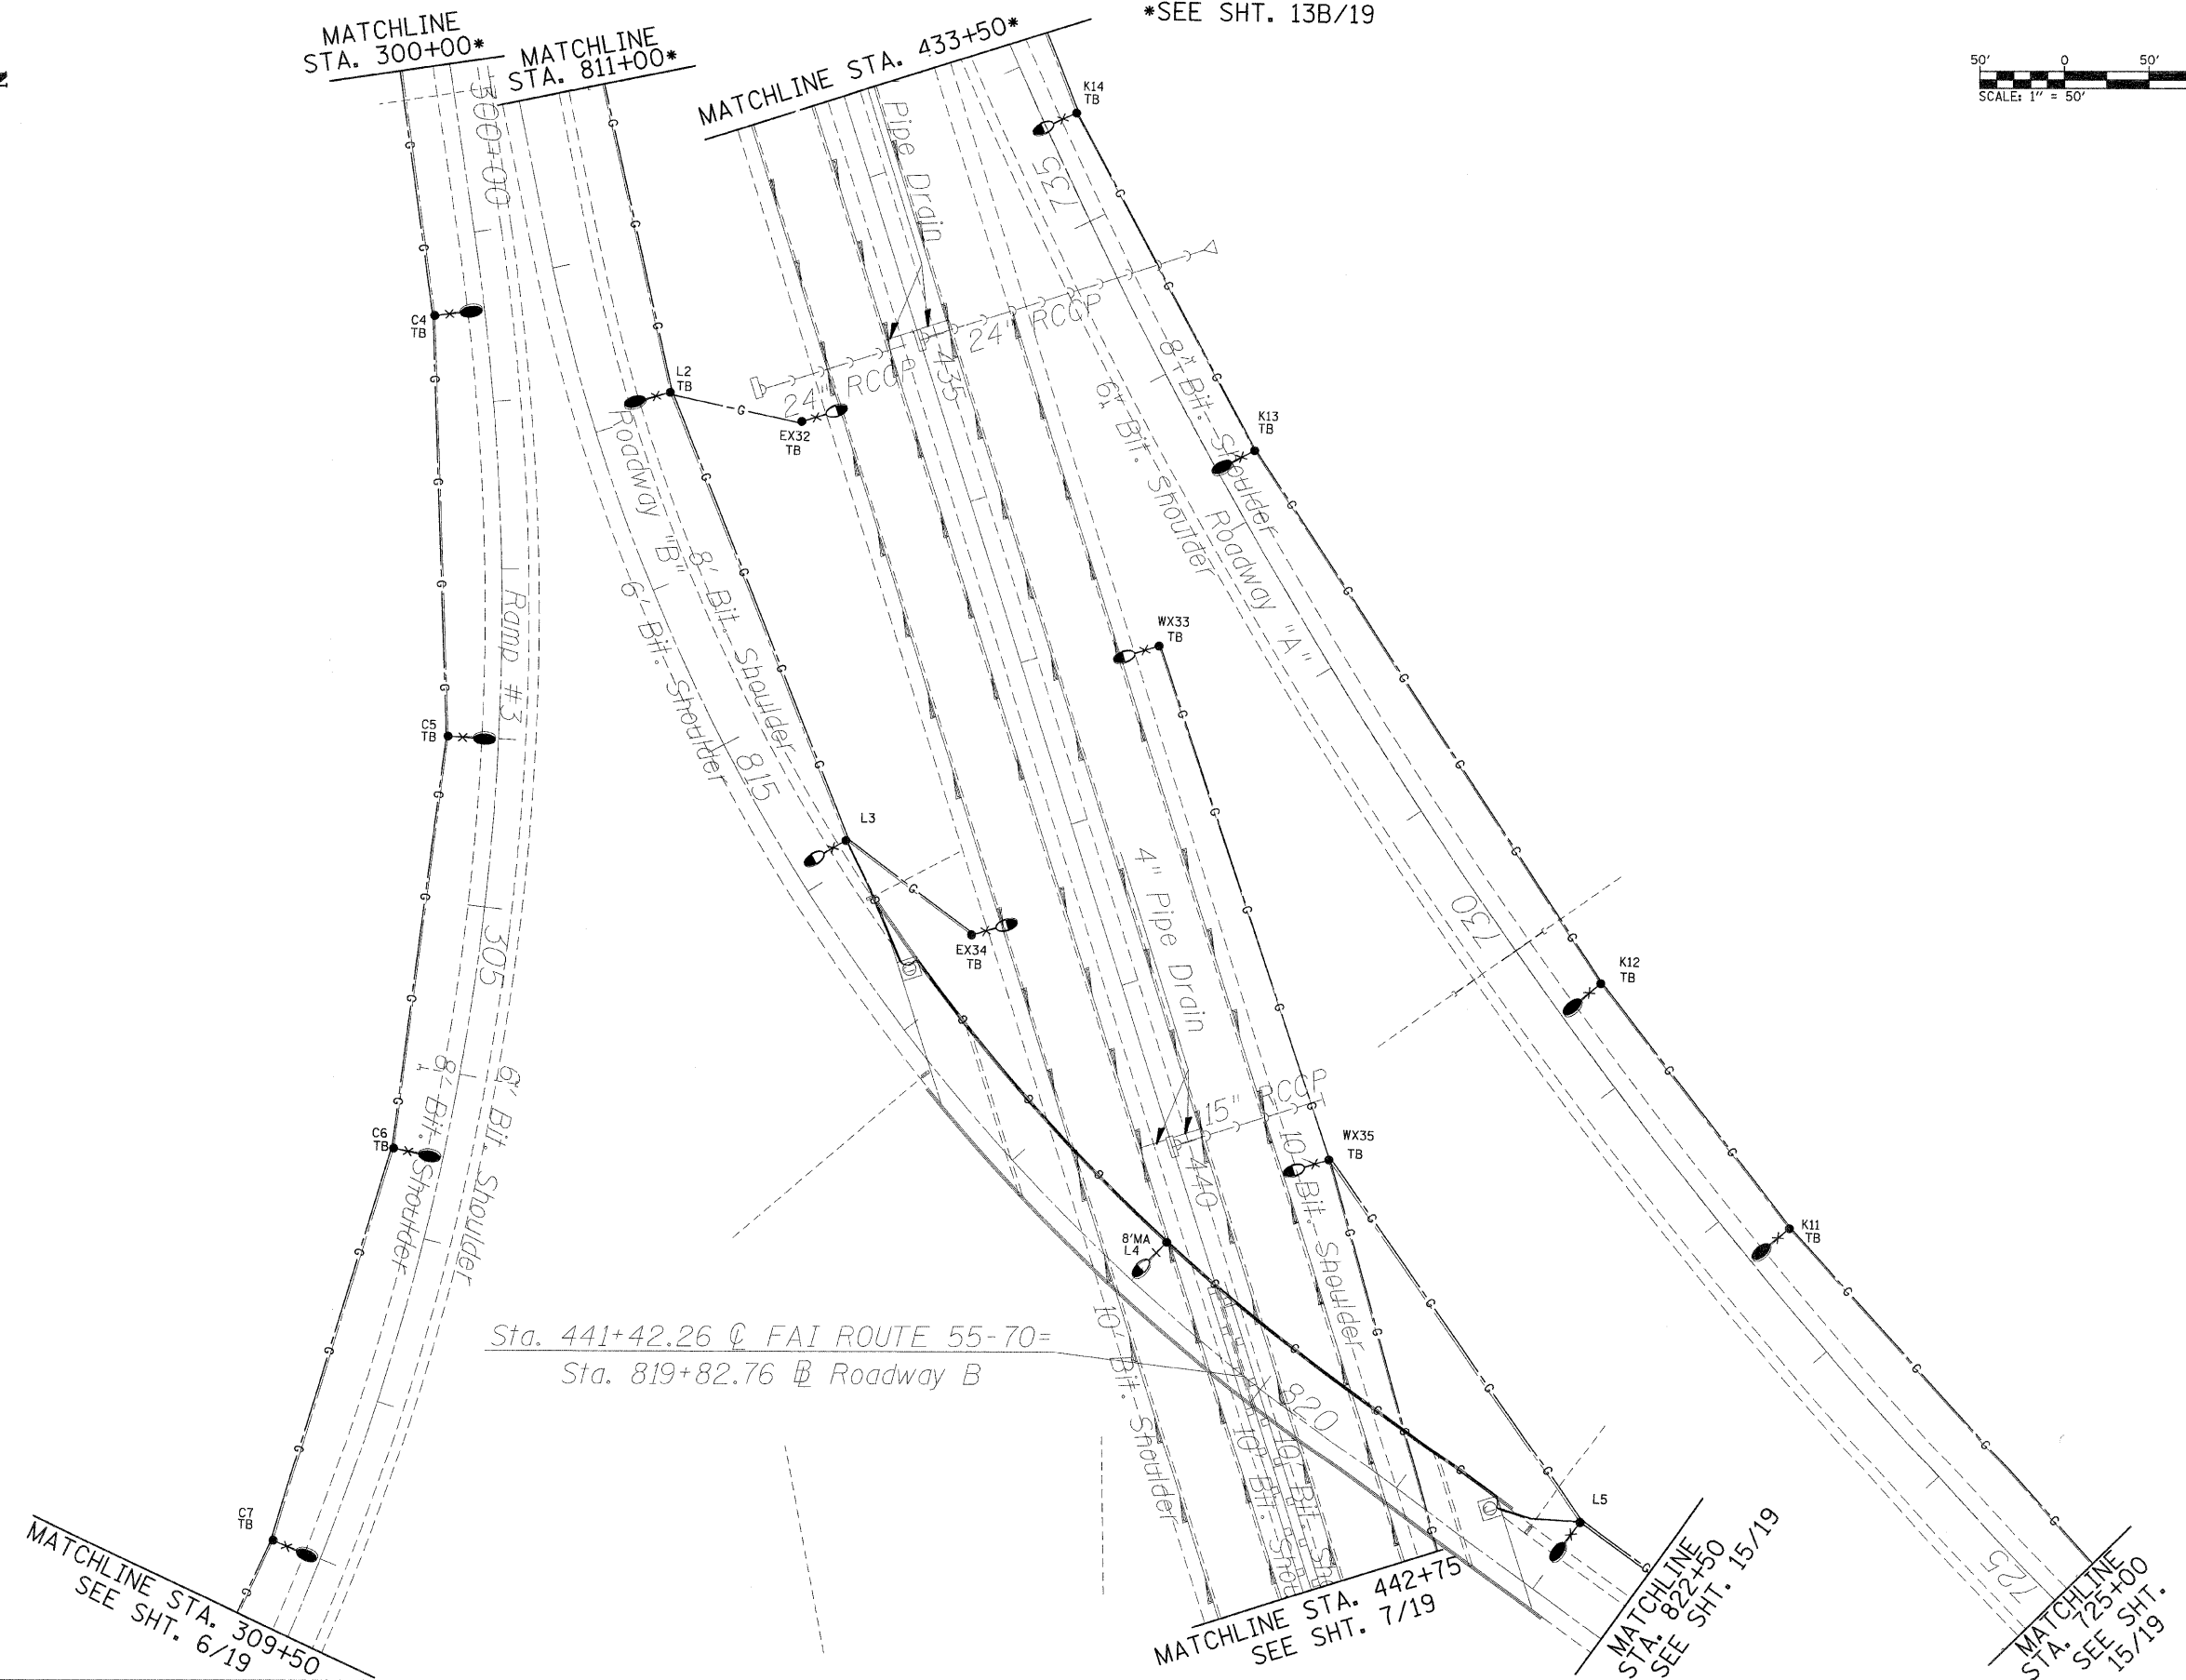

MATCHLINE STA. 300+00*
 MATCHLINE STA. 811+00*

*SEE SHT. 13B/19

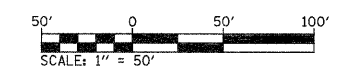

Sta. 441+42.26 @ FAI ROUTE 55-70=
 Sta. 819+82.76 @ Roadway B

MATCHLINE STA. 309+50
 SEE SHT. 6/19

MATCHLINE STA. 442+75
 SEE SHT. 7/19

MATCHLINE STA. 822+50
 SEE SHT. 15/19

MATCHLINE STA. 725+00
 SEE SHT. 15/19

FILE NAME = c:\pwwork\pwwid\prestonme\dms65337\d	USER NAME = prestonme	DESIGNED -	REVISED -	STATE OF ILLINOIS DEPARTMENT OF TRANSPORTATION	CONTROLLERS #20 - #23 SHTS. 14 OF 19	F.A.I. RTE. =	SECTION	COUNTY	TOTAL SHEETS	SHEET NO.
	76c09-sht-14.dgn	DRAWN -	REVISED -			255	DIST. 8 LIGHT POLE 2009-1		146	111
	PLOT SCALE = 50.0000' / IN.	CHECKED -	REVISED -	SCALE: _____ SHEET NO. _____ OF _____ SHEETS STA. _____ TO STA. _____		FED. ROAD DIST. NO. _____ (ILLINOIS) FED. AID PROJECT		CONTRACT NO. 76C09		
	PLOT DATE = 6/8/2012	DATE -	REVISED -	MADISON, MONROE & ST. CLAIR						