



SEE SHT. 3/4
MATCHLINE
STA. 9+00

SEE SHT. 1B/4
MATCHLINE STA. 1519+00

SEE SHT. 4/4
MATCHLINE
STA. 10+00

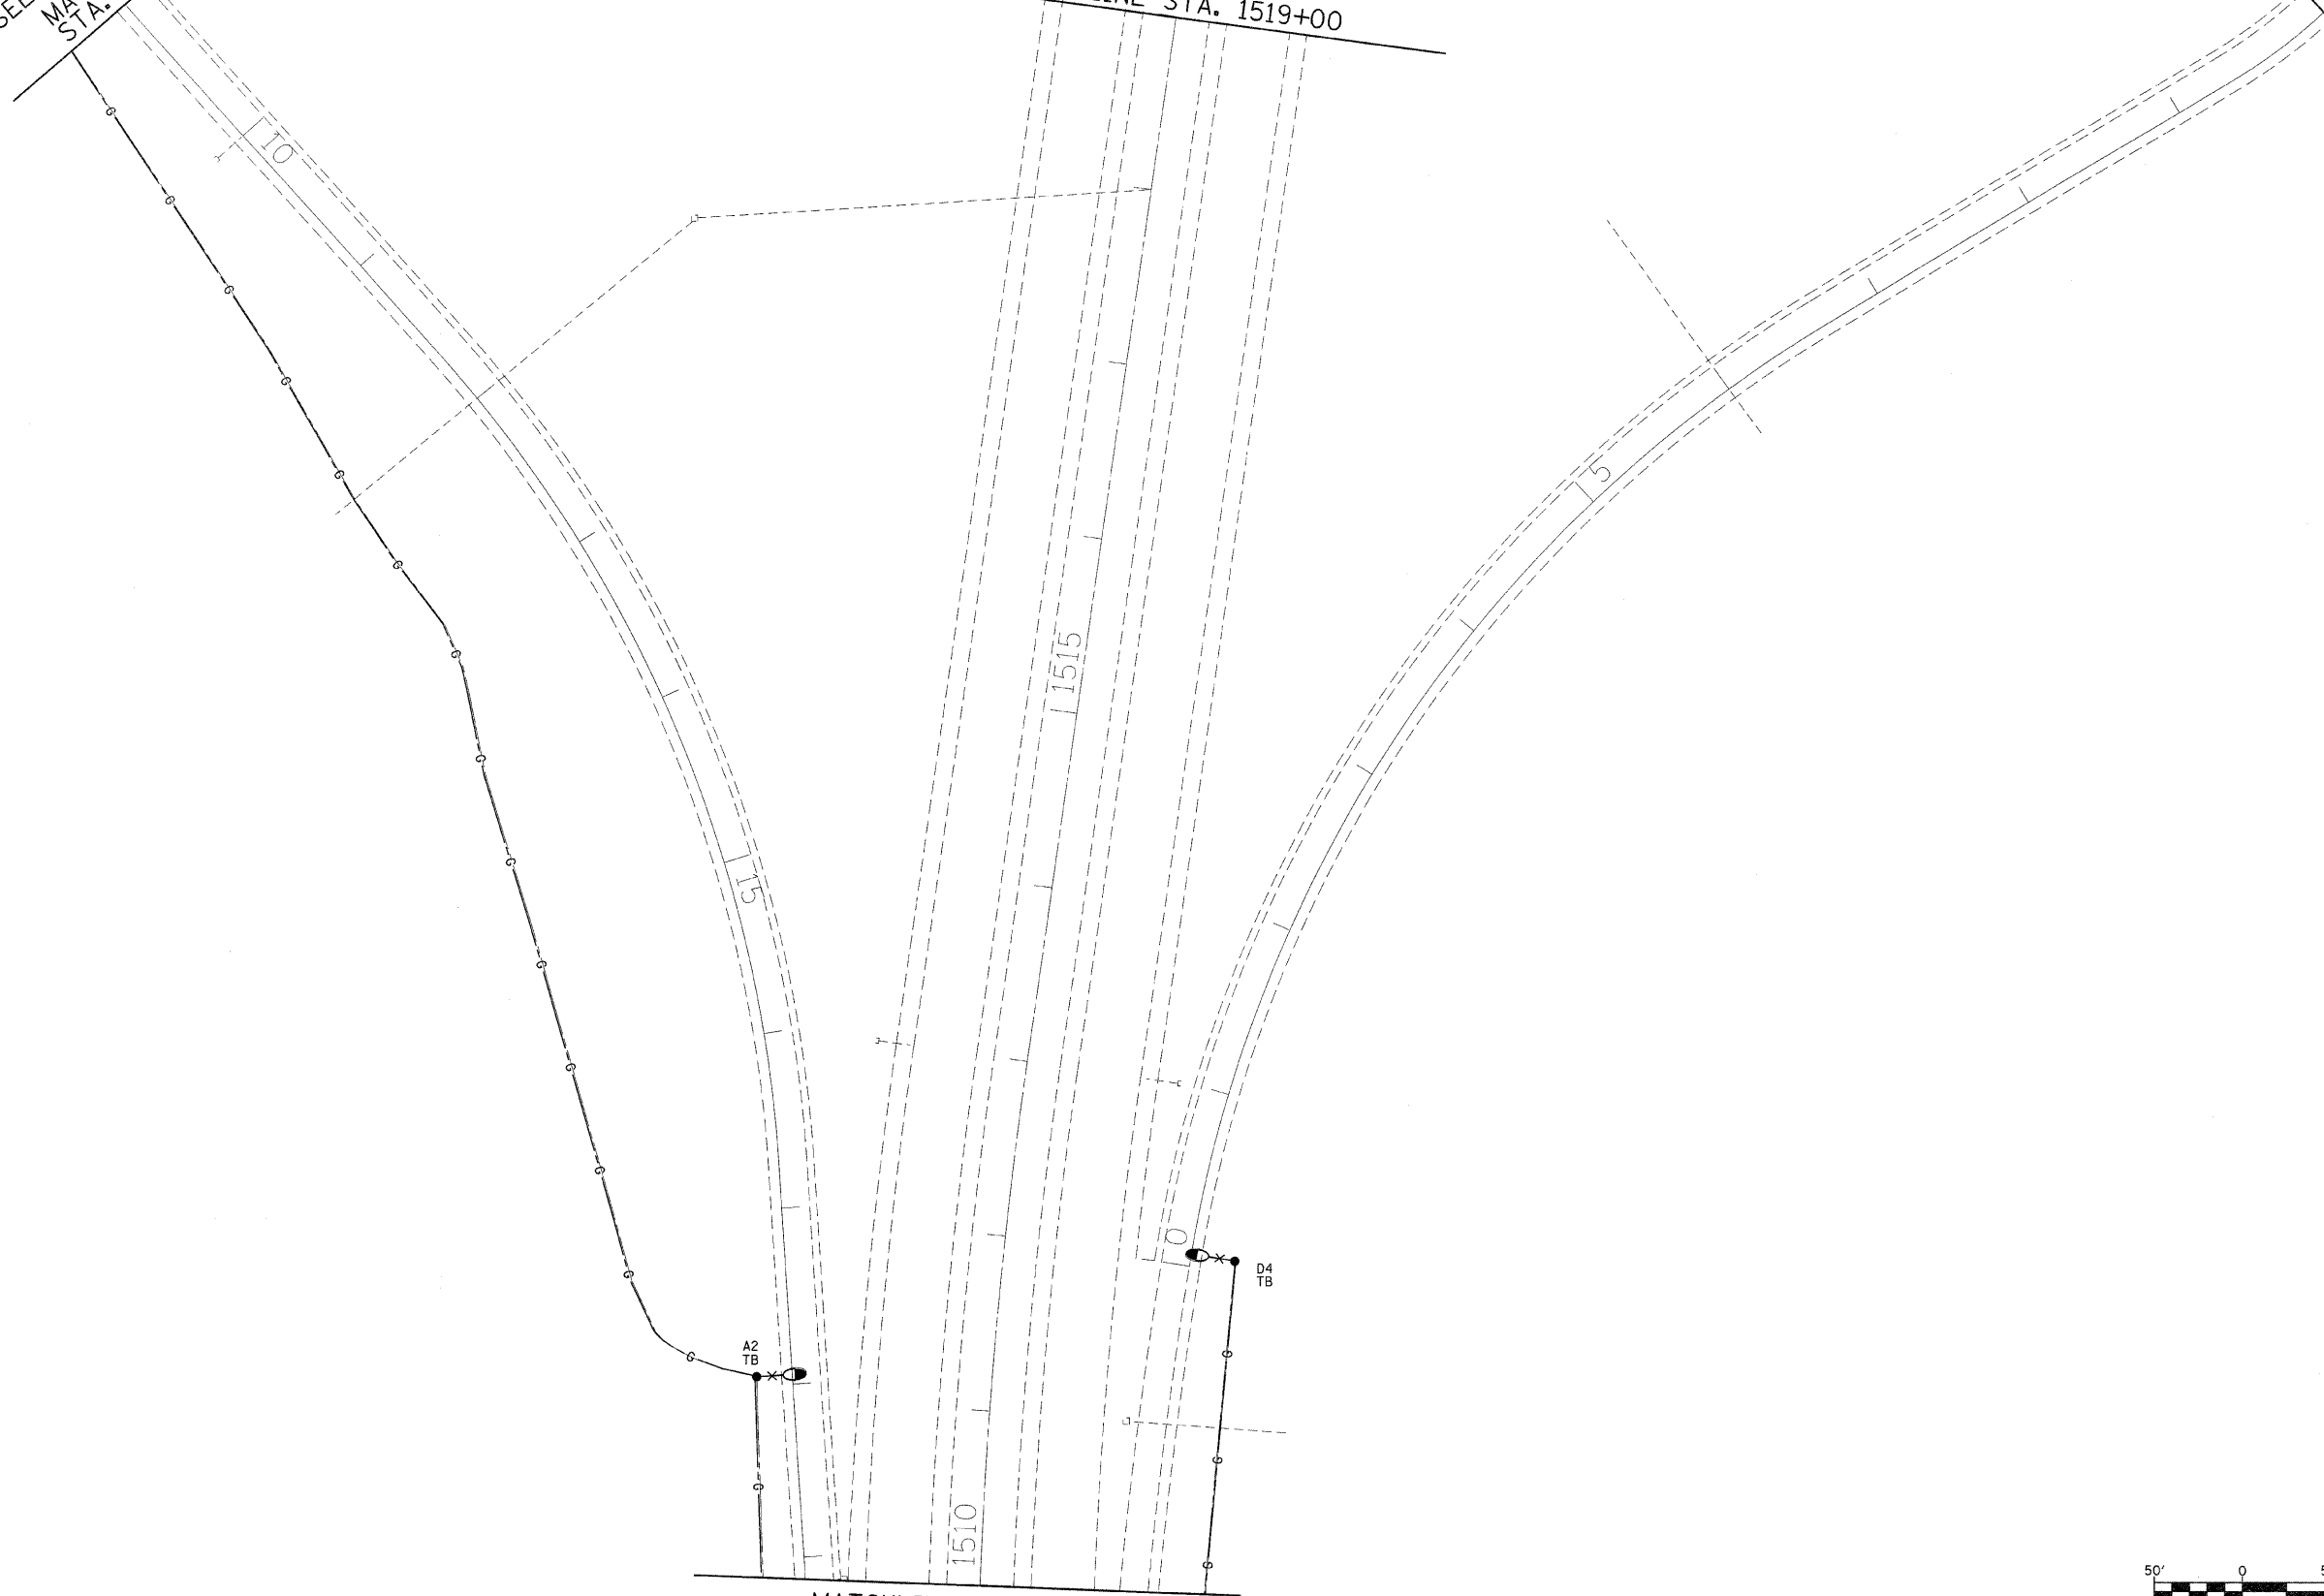

MATCHLINE STA. 1510+00
SEE SHT. 1A/4

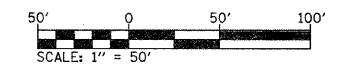

FILE NAME = c:\p\work\p\widot\prestonme\des65337\d	USER NAME = prestonme 76c09-shr-light.dgn	DESIGNED - DRAWN -	REVISED - REVISED -	STATE OF ILLINOIS DEPARTMENT OF TRANSPORTATION	CONTROLLER #26 SHTS. 2 OF 4	F.A.J. RTE. 255	SECTION DIST. 8 LIGHT POLE 2009-1	COUNTY •	TOTAL SHEETS 146	SHEET NO. 123
PLOT SCALE = 50,0000' / IN.	CHECKED -	REVISED -	SCALE: _____ SHEET NO. ____ OF ____ SHEETS STA. _____ TO STA. _____			CONTRACT NO. 76C09				
PLOT DATE = 6/8/2018	DATE -	REVISED -	FED. ROAD DIST. NO. - [ILLINOIS] FED. AID PROJECT							
MADISON, MONROE & ST. CLAIR										