
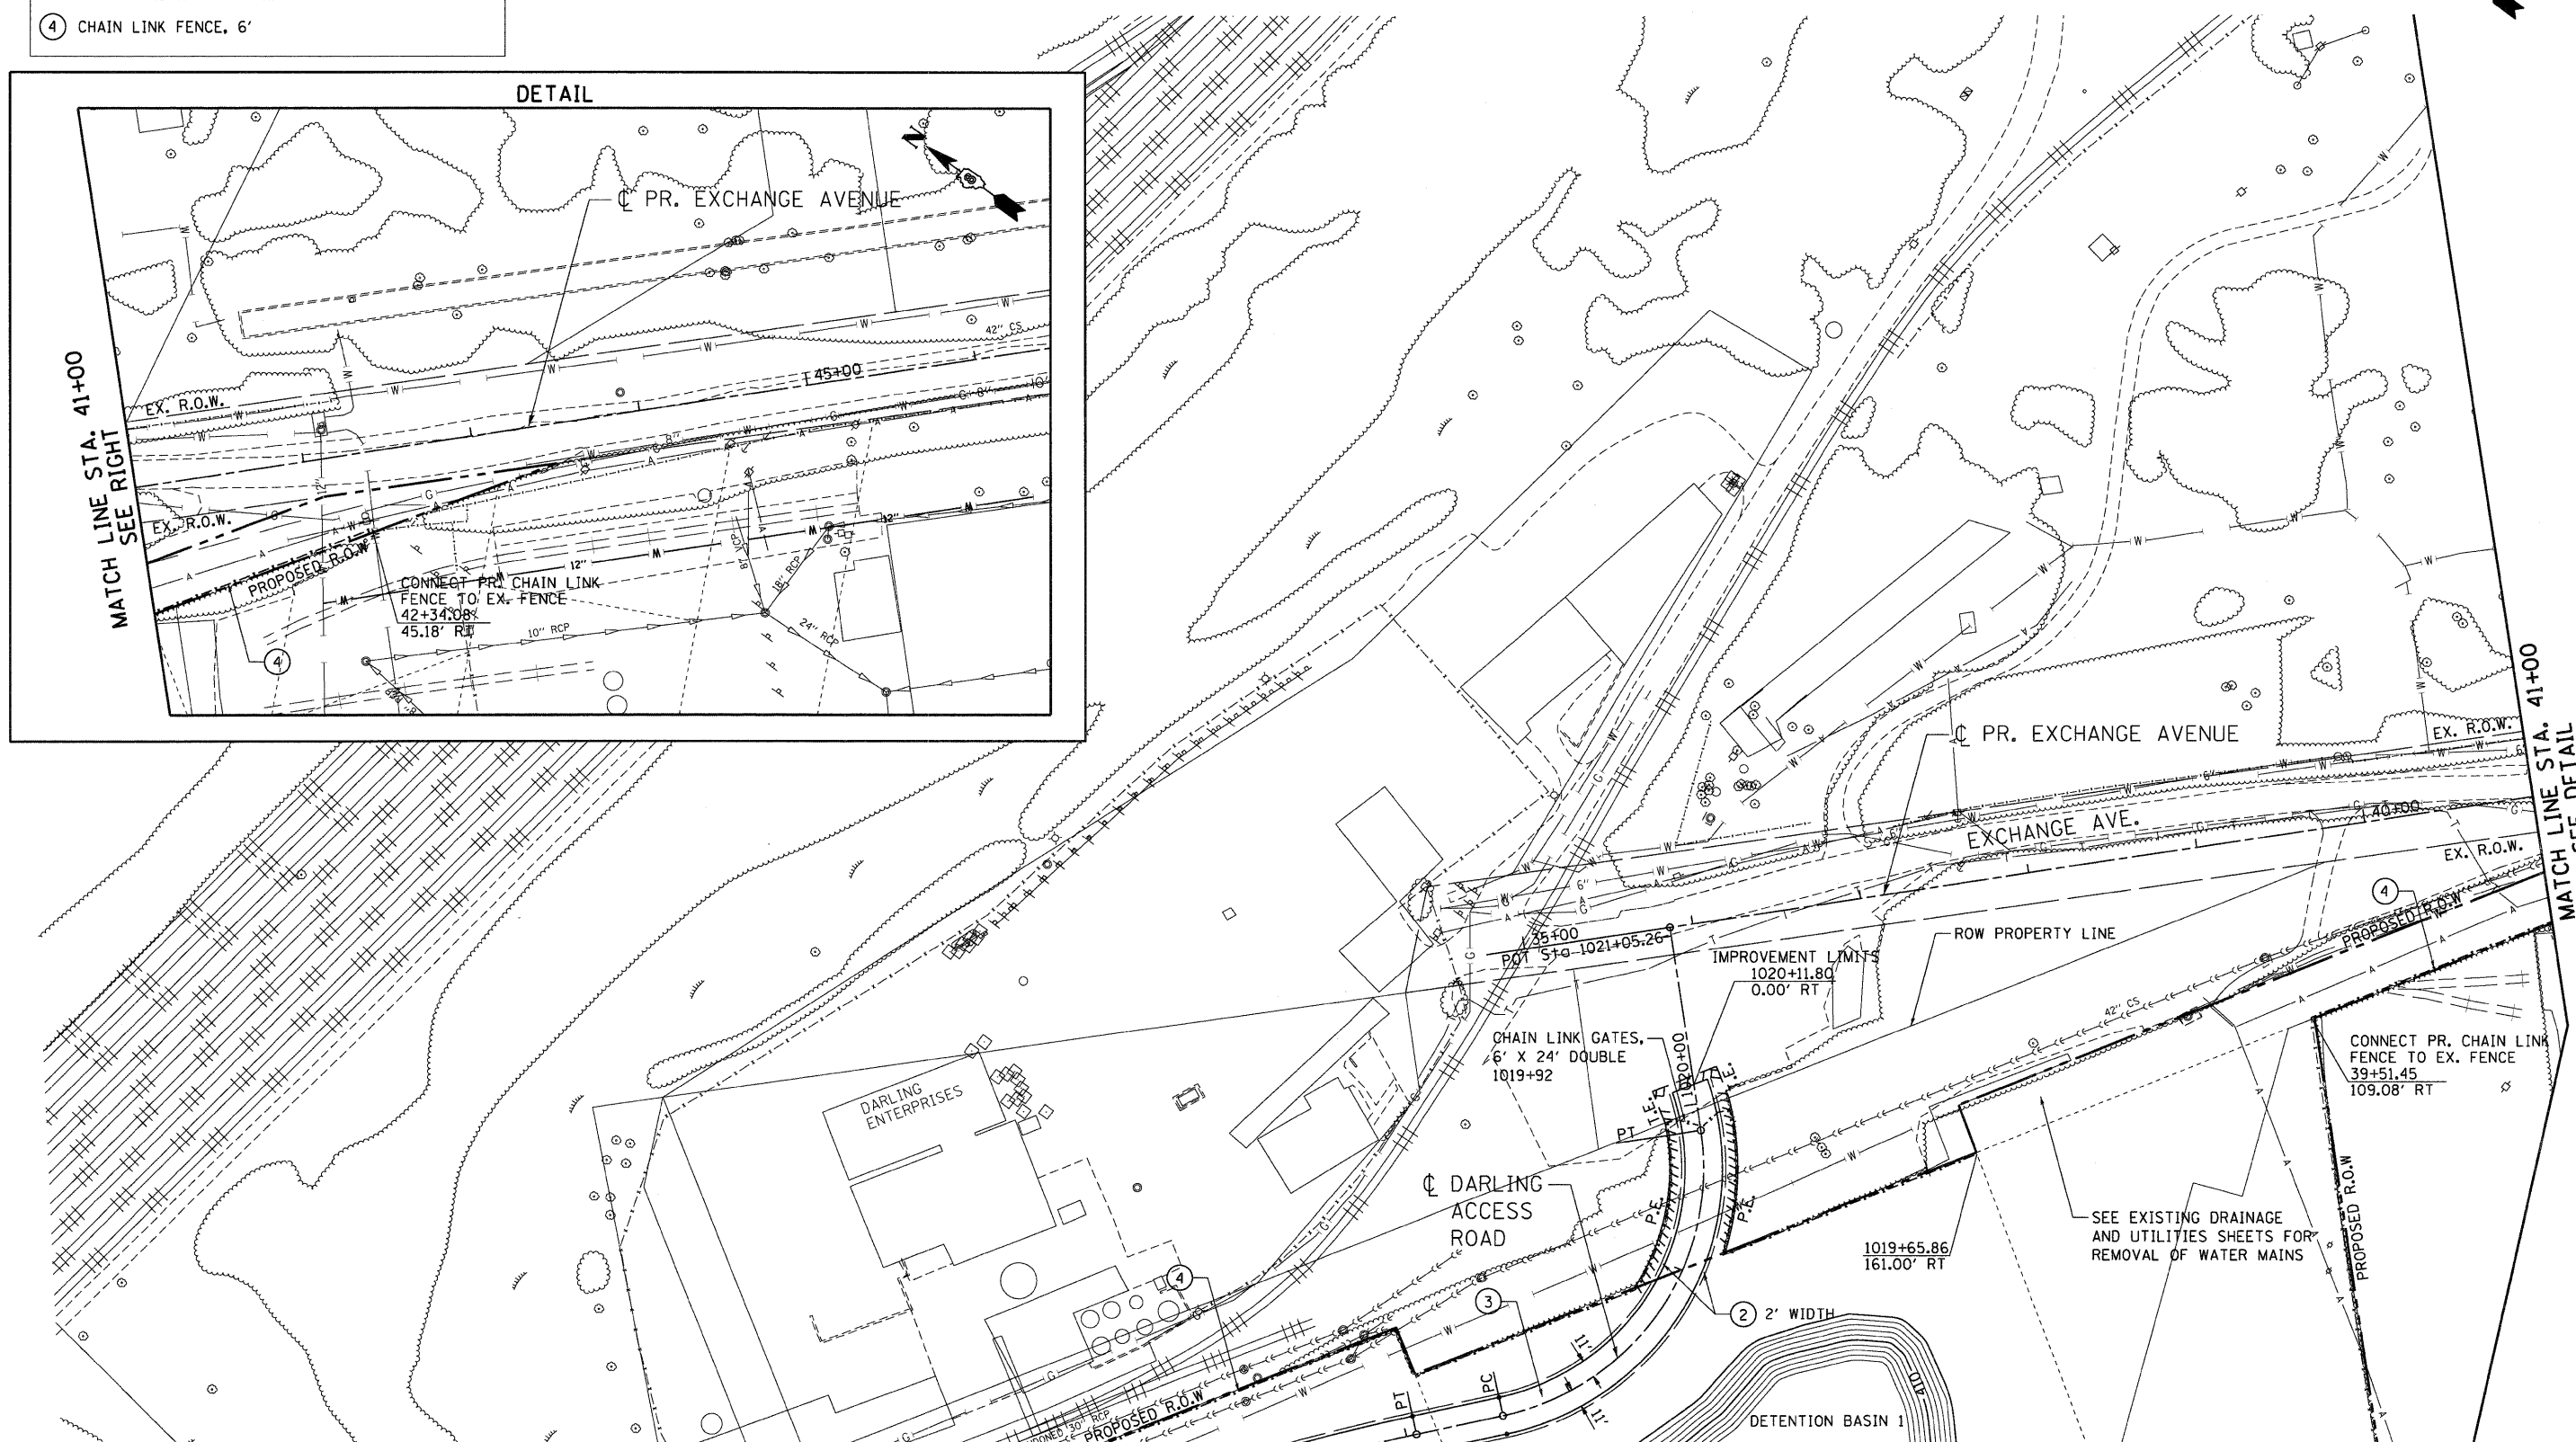


LEGEND

- ① AGGREGATE SURFACE COURSE TYPE A, 12"
- ② AGGREGATE SHOULDERS, TYPE A, 6"
- ③ HOT-MIX ASPHALT PAVEMENT (FULL-DEPTH), 6 1/2"
AGGREGATE SUBGRADE 12"
- ④ CHAIN LINK FENCE, 6'

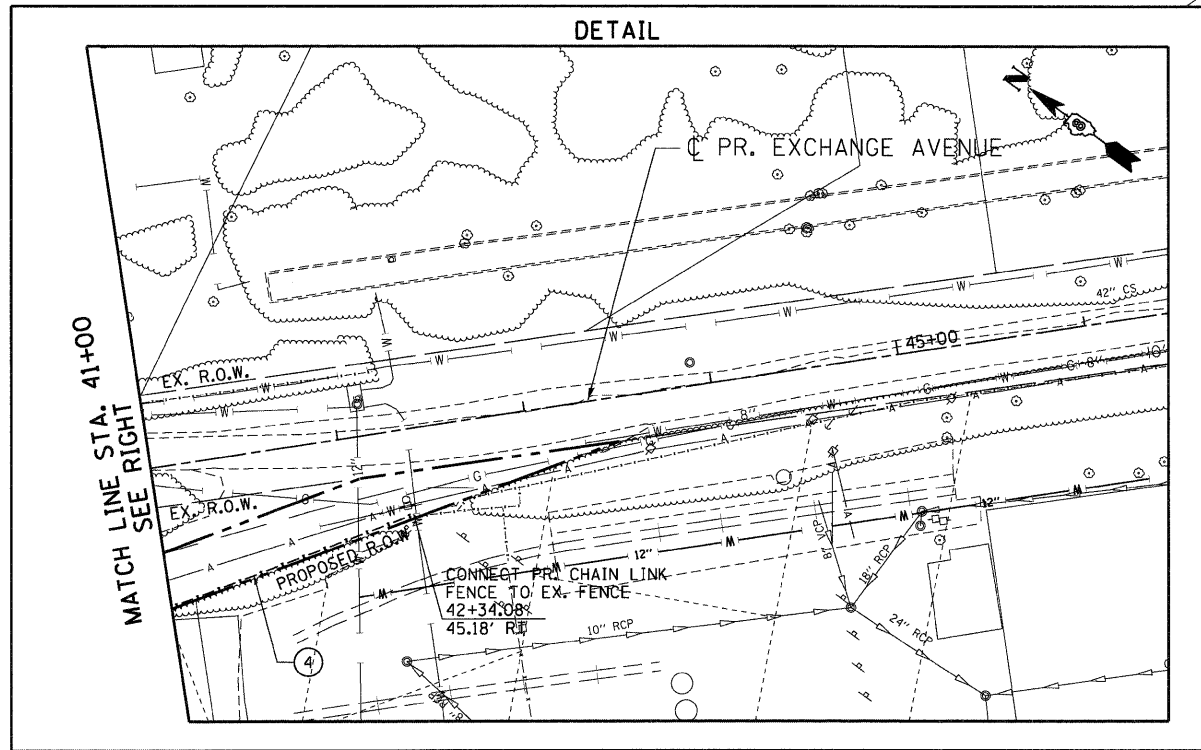

MATCH LINE "A"
SEE SHEET 34

\BDCONN-99-MOTIFL.DGN, \BDCONN-95-LEGEND.DGN, \BDCONN-95-MOTIFL.DGN, \BDCONN-95-DRAIN.DGN, \BDCONN-95-MOTIFL.DGN, \BDCONN-95-MOTIFL.DGN, \BDCONN-95-SHT-PLAN-350.DGN
 \BDCONN-95-BORDER.DGN, \BDCONN-95-LEGEND.DGN, \BDCONN-95-MOTIFL.DGN, \BDCONN-95-DRAIN.DGN, \BDCONN-95-MOTIFL.DGN, \BDCONN-95-MOTIFL.DGN, \BDCONN-95-SHT-PLAN-350.DGN
FILE NAME : #FILE#	USER NAME : #USER#	DESIGNED - JB	REVISED -	STATE OF ILLINOIS DEPARTMENT OF TRANSPORTATION	PROPOSED I-70 ROADWAY PLANS STA. 35+00 TO STA. 41+00			F.A.P. RTE.	SECTION	COUNTY	TOTAL SHEETS	SHEET NO.
	PLOT SCALE : #SCALE#	DRAWN - JB	REVISED -		I-70 CONNECTION			998	82-2-1HVB	ST. CLAIR	285	35
	PLOT DATE : #DATE#	CHECKED - ACL	REVISED -		SCALE: 1"=50'			SHEET NO. OF SHEETS STA. TO STA.		CONTRACT NO. 76C44		
		DATE - 06/04/10	REVISED -		SCALE: 1"=50'			SHEET NO. OF SHEETS STA. TO STA.		FED. ROAD DIST. NO. ILLINOIS FED. AID PROJECT		

