
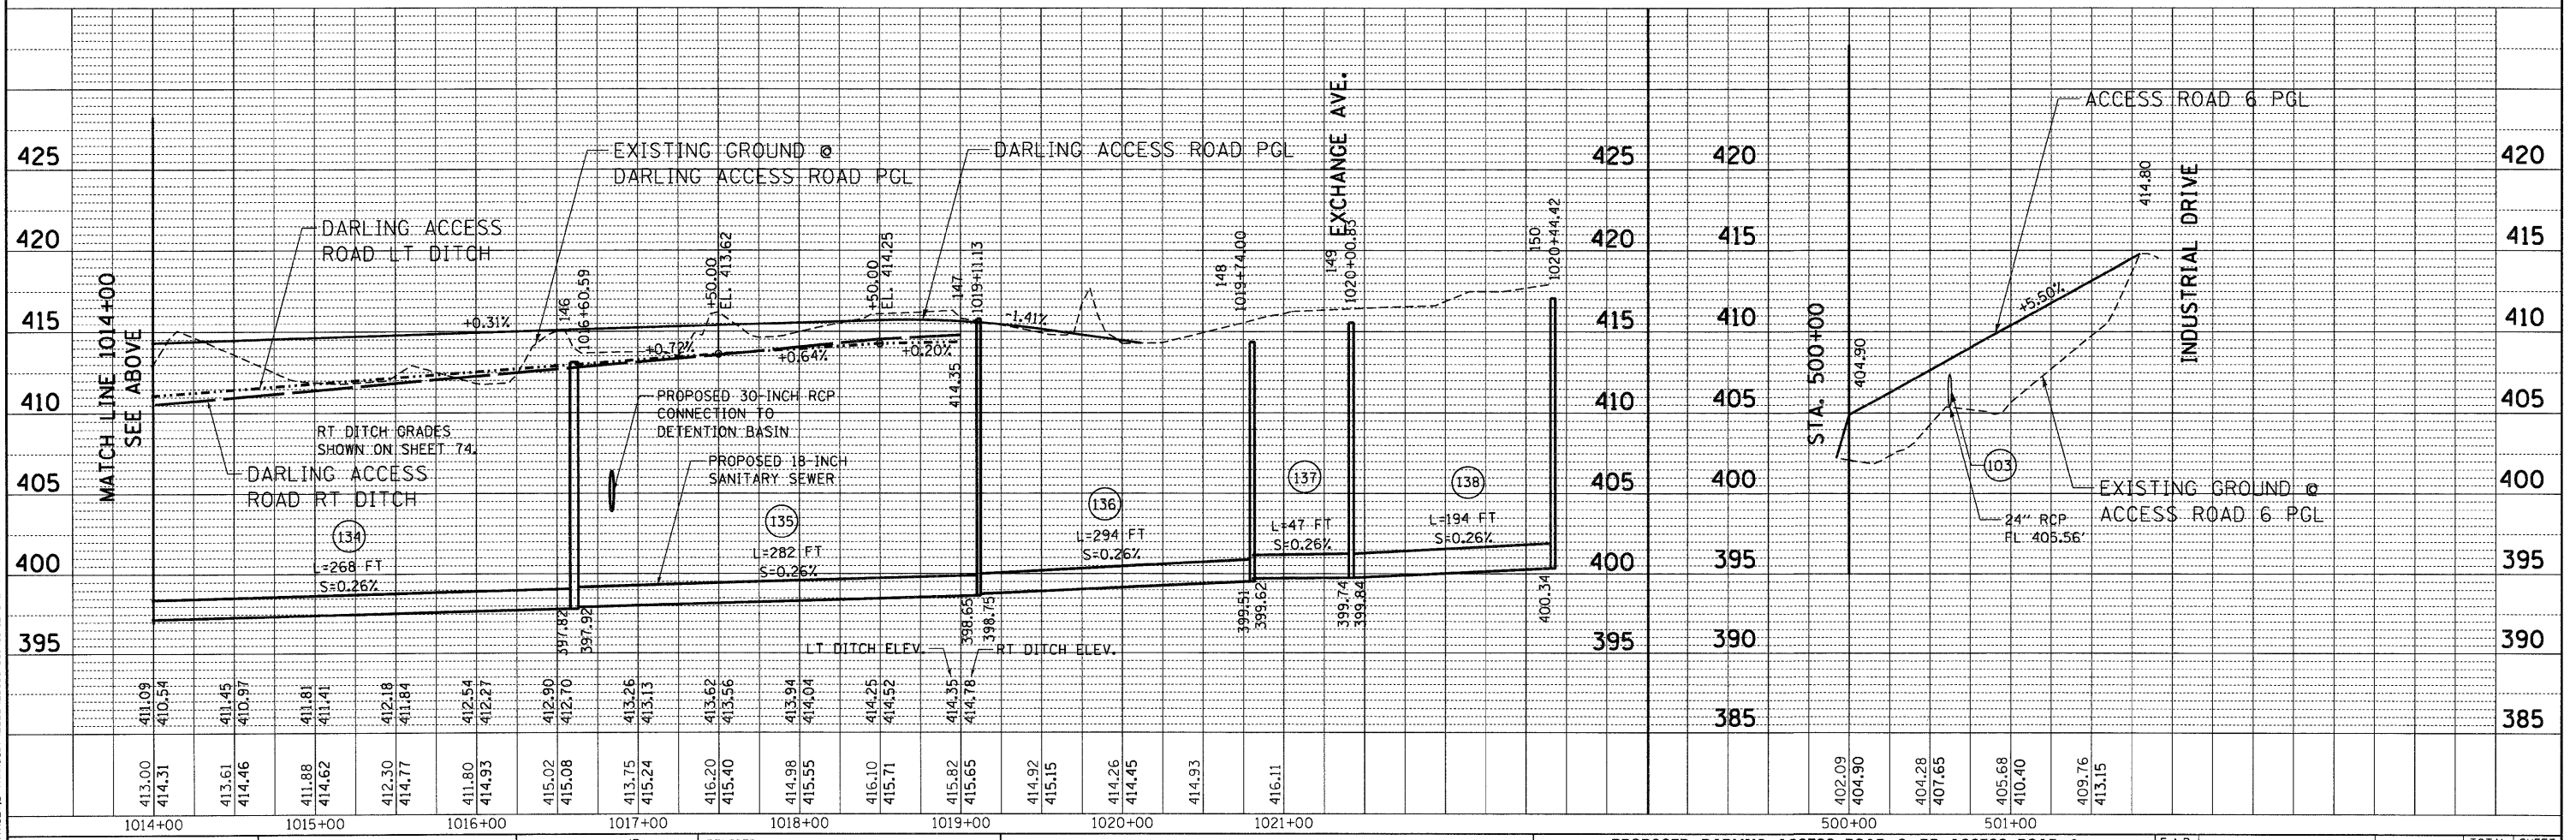


PLAN	SURVEYED	BY	DATE
	PLOTTED		
	GRADES CHECKED		
	ALIGNED		
	STRUCTURE NOTATION		
	FILE NAME		
	NO.		

PROFILE	SURVEYED	BY	DATE
	PLOTTED		
	GRADES CHECKED		
	ALIGNED		
	STRUCTURE NOTATION		
	FILE NAME		
	NO.		

6-23-2010, 14:55:35
 C:\S\2014\INDUSTRIAL.DRAWING 87-2287-2888-081\CIVIL\CAD\99 ALL CONTRACTS\CONTRACT SHEETS\CONTRACT 05\05CONN-05 SPT-PROF-2 100200.DWG

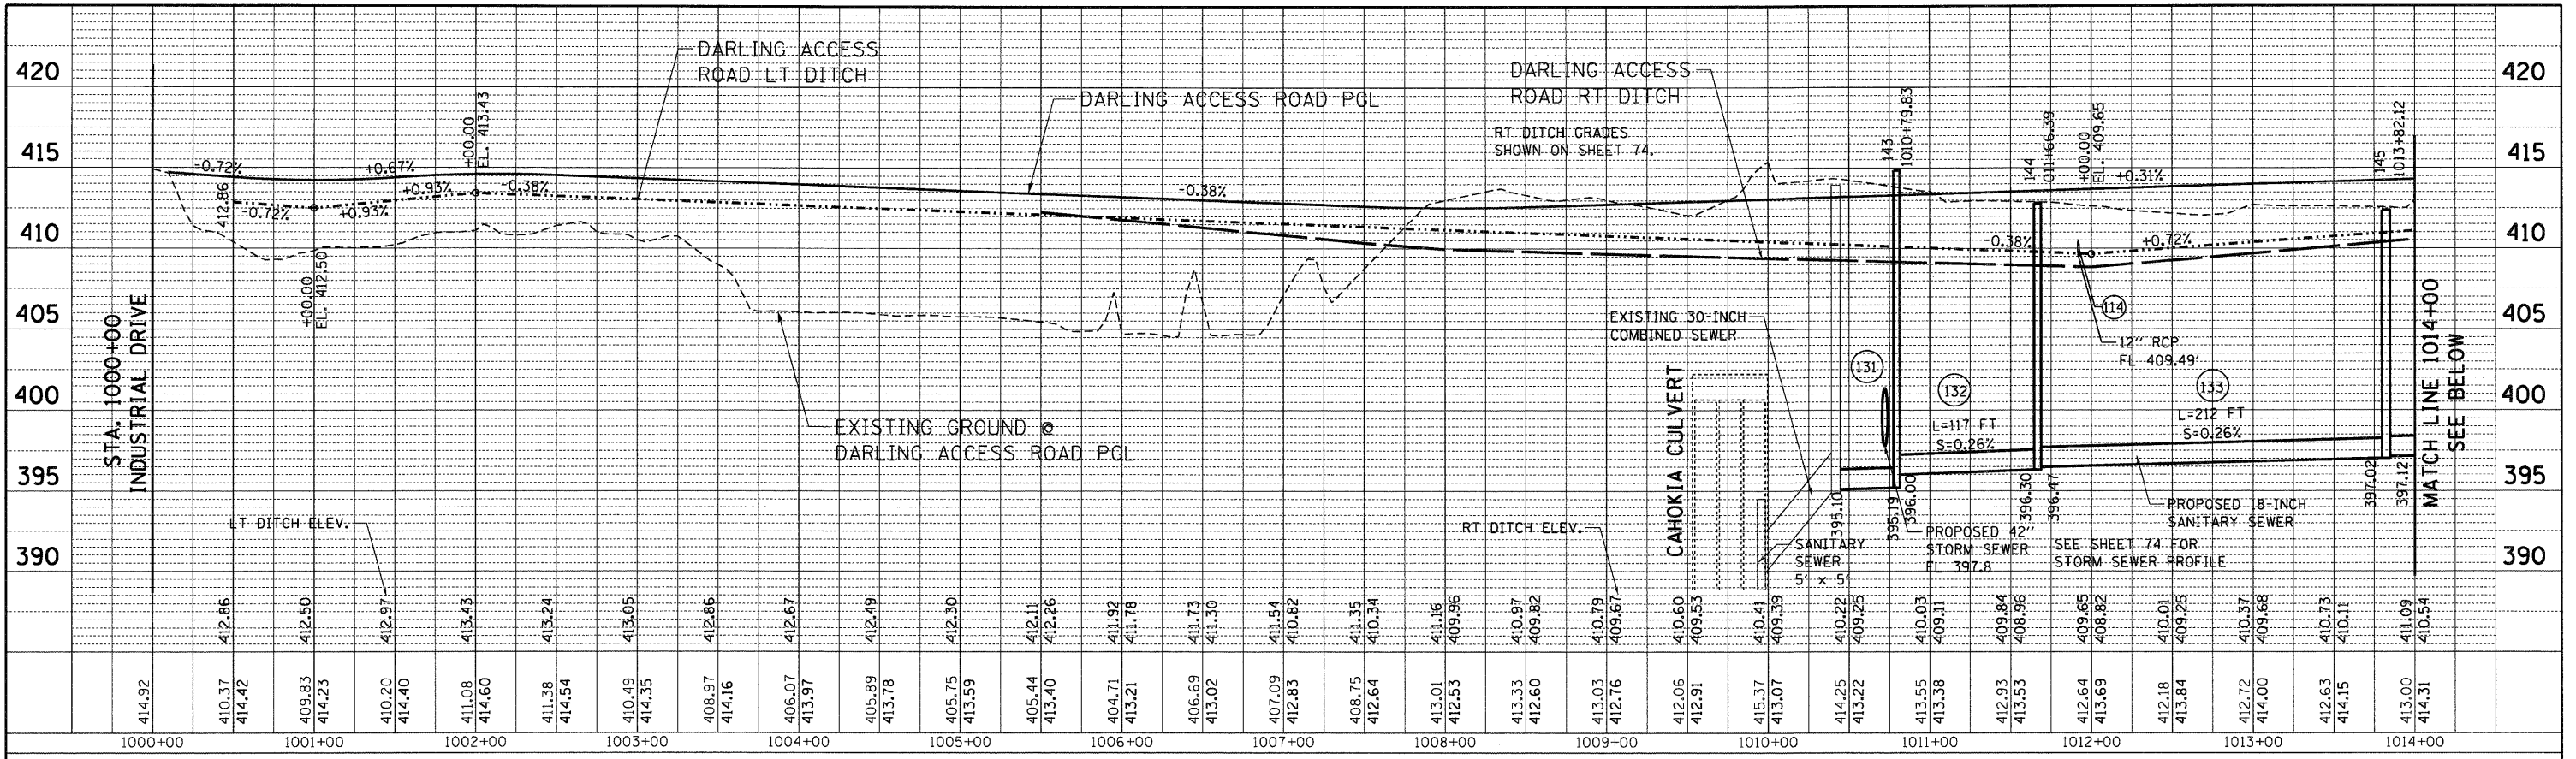

FILE NAME =	USER NAME = #USER#	DESIGNED - JB	REVISED -	STATE OF ILLINOIS DEPARTMENT OF TRANSPORTATION I-70 CONNECTION PROPOSED DARLING ACCESS ROAD & RR ACCESS ROAD 6 SANITARY SEWER PROFILE STA. 1000+00 TO STA. 1021+50 & STA. 500+00 TO STA. 501+80 SCALE: HORIZ. 1"=50' VERT. 1"=5'	F.A.P. RTE. 998	SECTION 82-R-1HVB	COUNTY ST. CLAIR	TOTAL SHEETS 285	SHEET NO. 75
#FILE#		DRAWN - JB	REVISED -		STA. TO STA.	FED. ROAD DIST. NO.	ILLINOIS FED. AID PROJECT	CONTRACT NO. 76C44	
PLOT SCALE = #SCALE#		CHECKED - ACL	REVISED -						
PLOT DATE = #DATE#		DATE - 06/04/10	REVISED -						

TENG TENG & ASSOCIATES, INC.
 ENGINEERS/ARCHITECTS/PLANNERS
 CHICAGO, ILLINOIS