
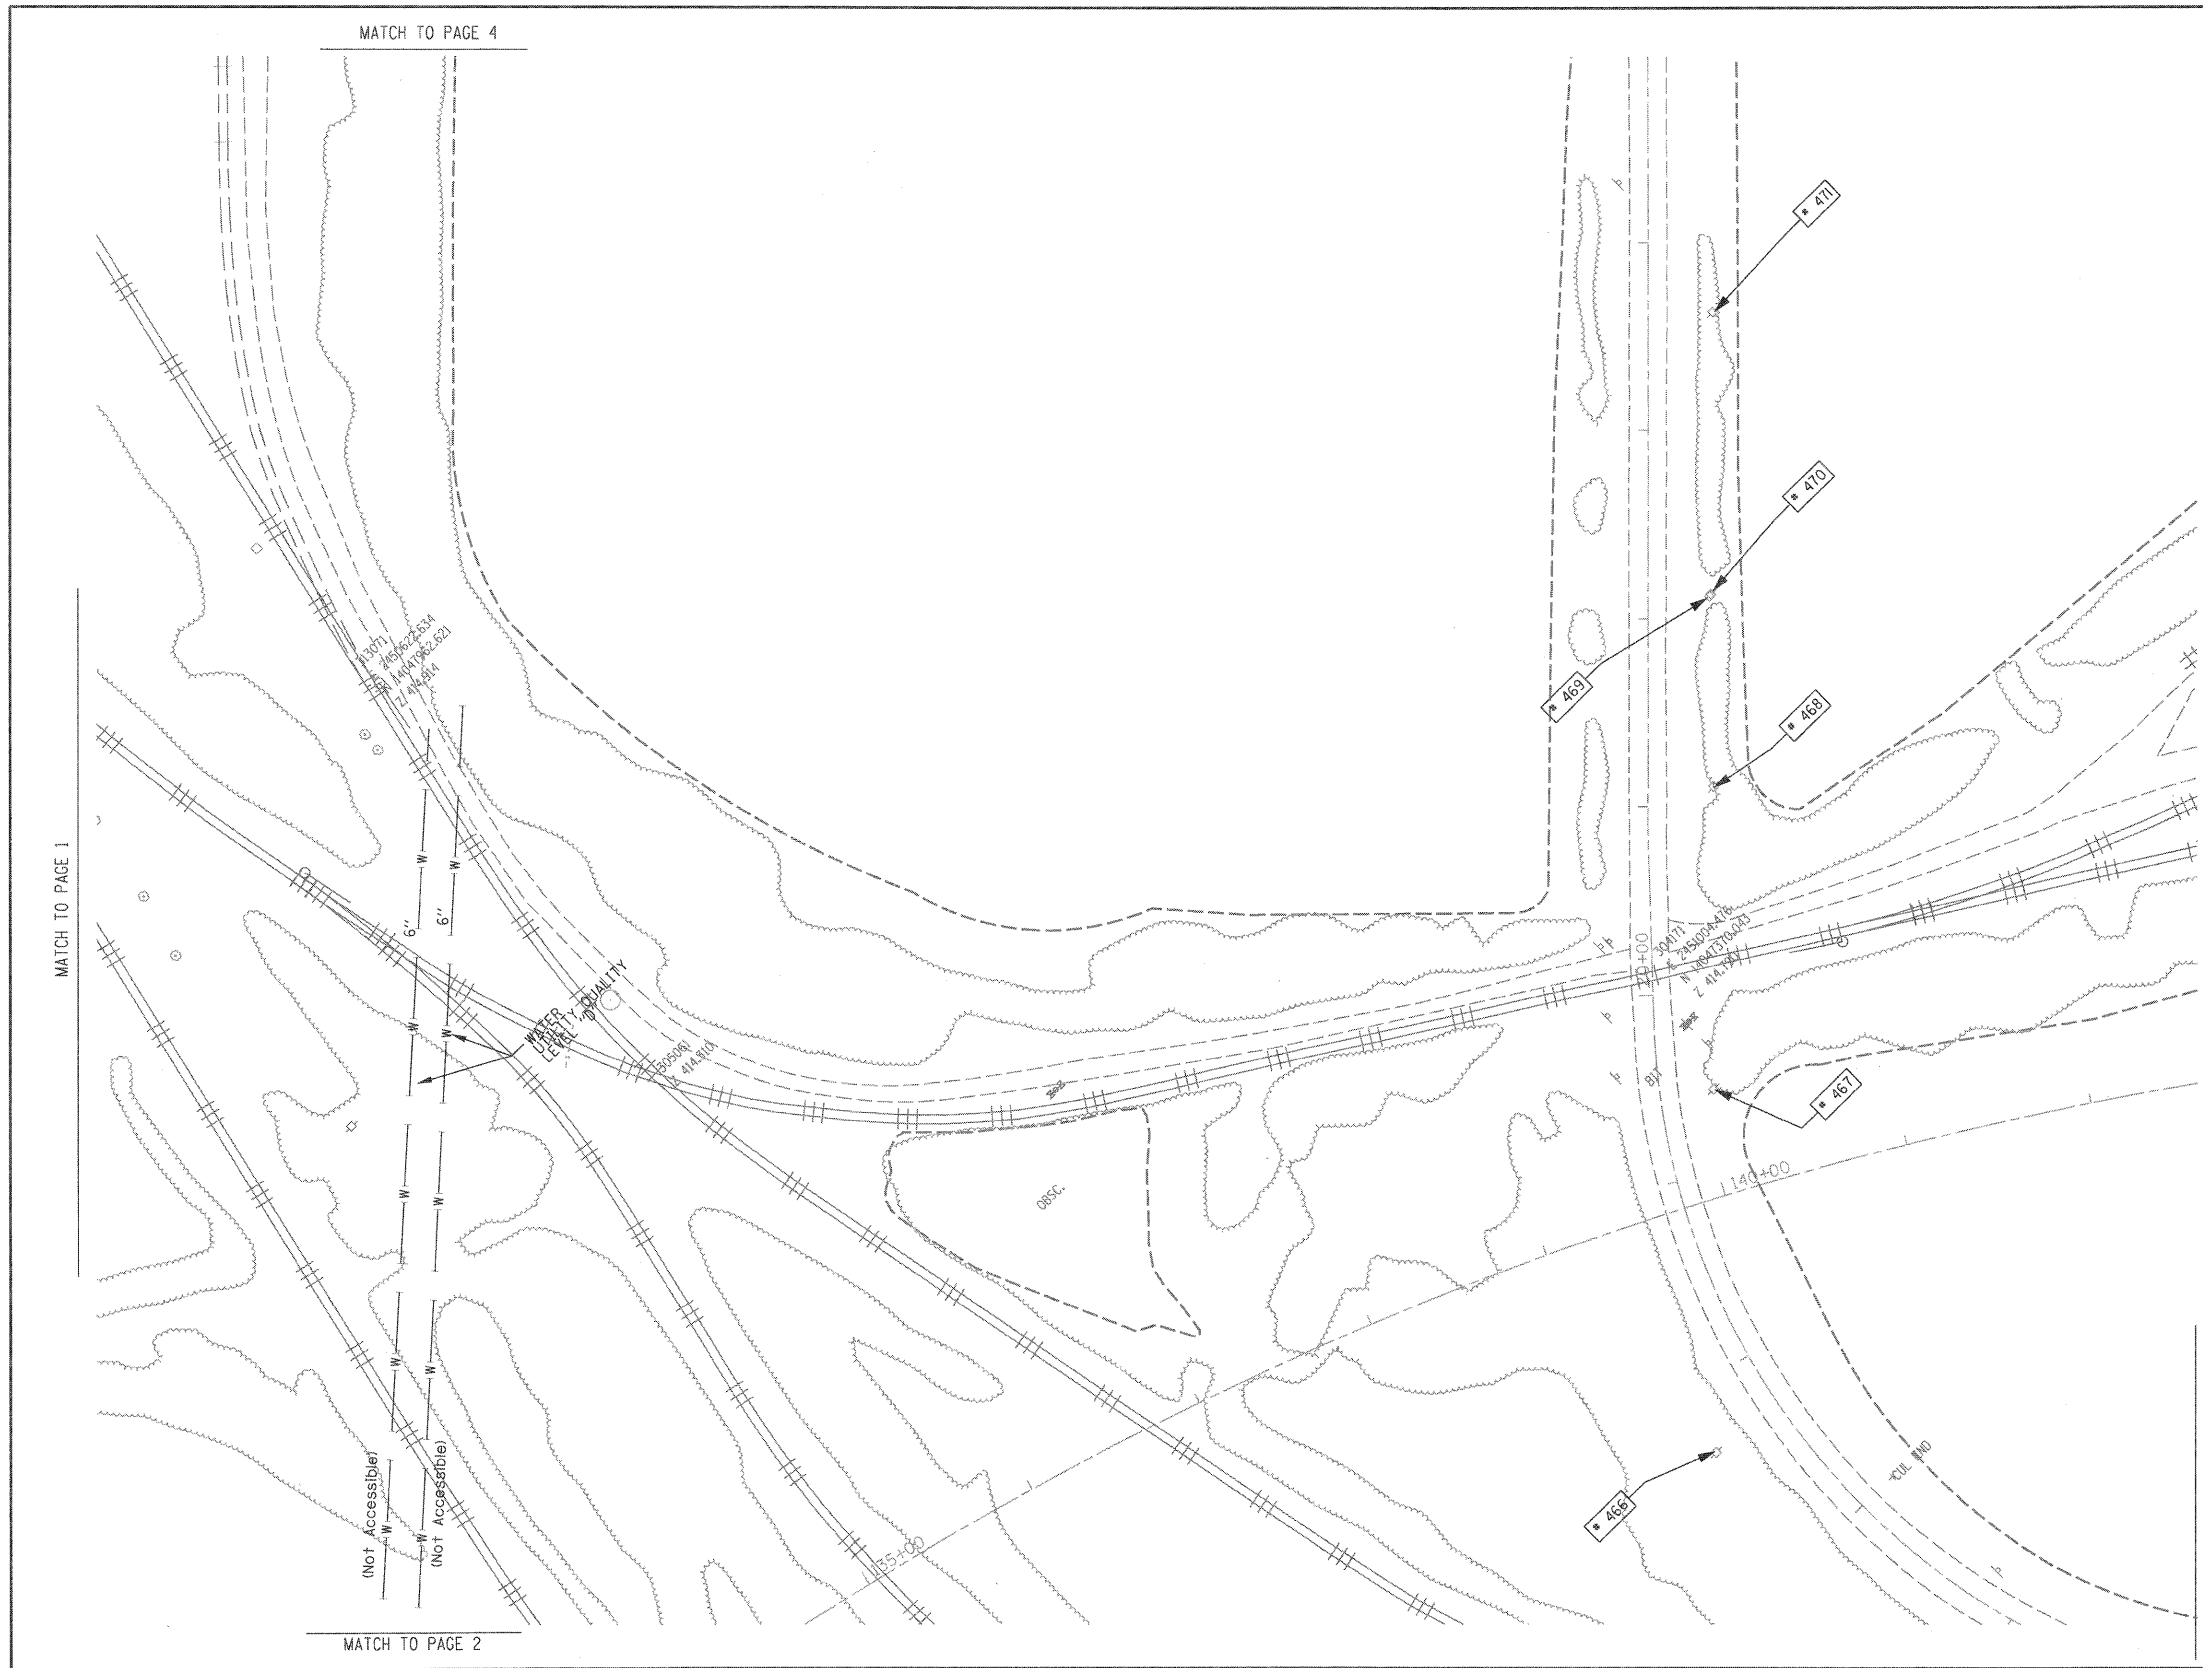


TBE Pole Number	Approximate Location	Identification # on Pole	Utilities Attached to Poles	Utility Owners	Notes: Additional Items Attached to Poles
466	N OF POLE 465	737404	ELECTRIC	AMEREN ELECTRIC	GUY S
467	N OF POLE 466	19135	ELECTRIC	AMEREN ELECTRIC	
468	N OF POLE 467	19134	ELECTRIC	AMEREN ELECTRIC	
469	N OF POLE 468	NO TAG	NO UTILITIES		
470	N OF POLE 469	19133	ELECTRIC	AMEREN ELECTRIC	
471	N OF POLE 470	19132	ELECTRIC	AMEREN ELECTRIC	

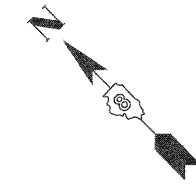

UNKNOWN	UNKNOWN
ABANDONED SANITARY	ABANDONED SANITARY
FORCE MAIN	FORCE MAIN (Q.L. "D")
CTV	CTV
TELEPHONE	TELEPHONE
GAS (Q.L. "D")	GAS (Q.L. "D")
ELECTRIC	ELECTRIC
WATER	WATER (Q.L. "D")
FIBER OPTIC	FIBER OPTIC (Q.L. "D")
WELL DRAINAGE	WELL DRAINAGE
UTILITY POLE	UTILITY POLE
TBE TEST HOLE	TBE TEST HOLE


Utilities shown in color on these plans as depicted in the legend have been investigated by TBE Group, Inc in accordance with SUE Industry Standards. All other information shown has been provided to TBE Group, Inc by others. TBE's SUE field investigation was finished on 1/22/09. Changes to utilities after this date may have been made and therefore may result in variances from this plan. Consideration should be given to updating this plan if deemed advisable prior to final design and construction.

ALL UTILITIES SHOWN QUALITY LEVEL "B" UNLESS NOTED OTHERWISE.

Utility Quality Level "A" : Test Hole  
 Utility Quality Level "B" : Designating  
 Utility Quality Level "C" : Research with Survey  
 Utility Quality Level "D" : Records Research



**TBE GROUP, INC.**  
 CIVIL ENGINEERING • TRANSPORTATION • ENVIRONMENTAL  
 PLANNING • UTILITY ENGINEERING/LOCATING

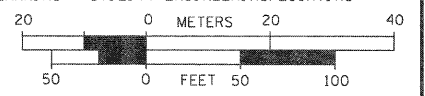

Checked By: \_\_\_\_\_  
 Date: \_\_\_\_\_  
 TBE Job No. IL09500601.602.603.604.607  
 SUE Plan Page: 3 of 30

FILE NAME =	USER NAME =	DESIGNED <i>EG, JP, LP</i>	REVISED
#FILE#	PLOT SCALE = 1" = 50'	DRAWN <i>KLC</i>	REVISED
	PLOT DATE = #DATE#	CHECKED <i>JB</i>	REVISED
		DATE <i>2/13/09</i>	REVISED

**STATE OF ILLINOIS  
 DEPARTMENT OF TRANSPORTATION**

**Mississippi River Bridge Project**

SCALE:	SHEET NO.	STA.	TO STA.	F.A. RTE.	SECTION	COUNTY	TOTAL SHEETS	SHEET NO.
						St. Clair	285	83
							PTB NO. 147-038	
							FED. ROAD DIST. NO. [ILLINOIS] Job No.: D-98-061-08	