


DATE	
BY	
REVISIONS	
NO.	
DESCRIPTION	
DATE	
BY	
REVISIONS	
NO.	
DESCRIPTION	
DATE	
BY	
REVISIONS	
NO.	
DESCRIPTION	

DATE	
BY	
REVISIONS	
NO.	
DESCRIPTION	
DATE	
BY	
REVISIONS	
NO.	
DESCRIPTION	
DATE	
BY	
REVISIONS	
NO.	
DESCRIPTION	

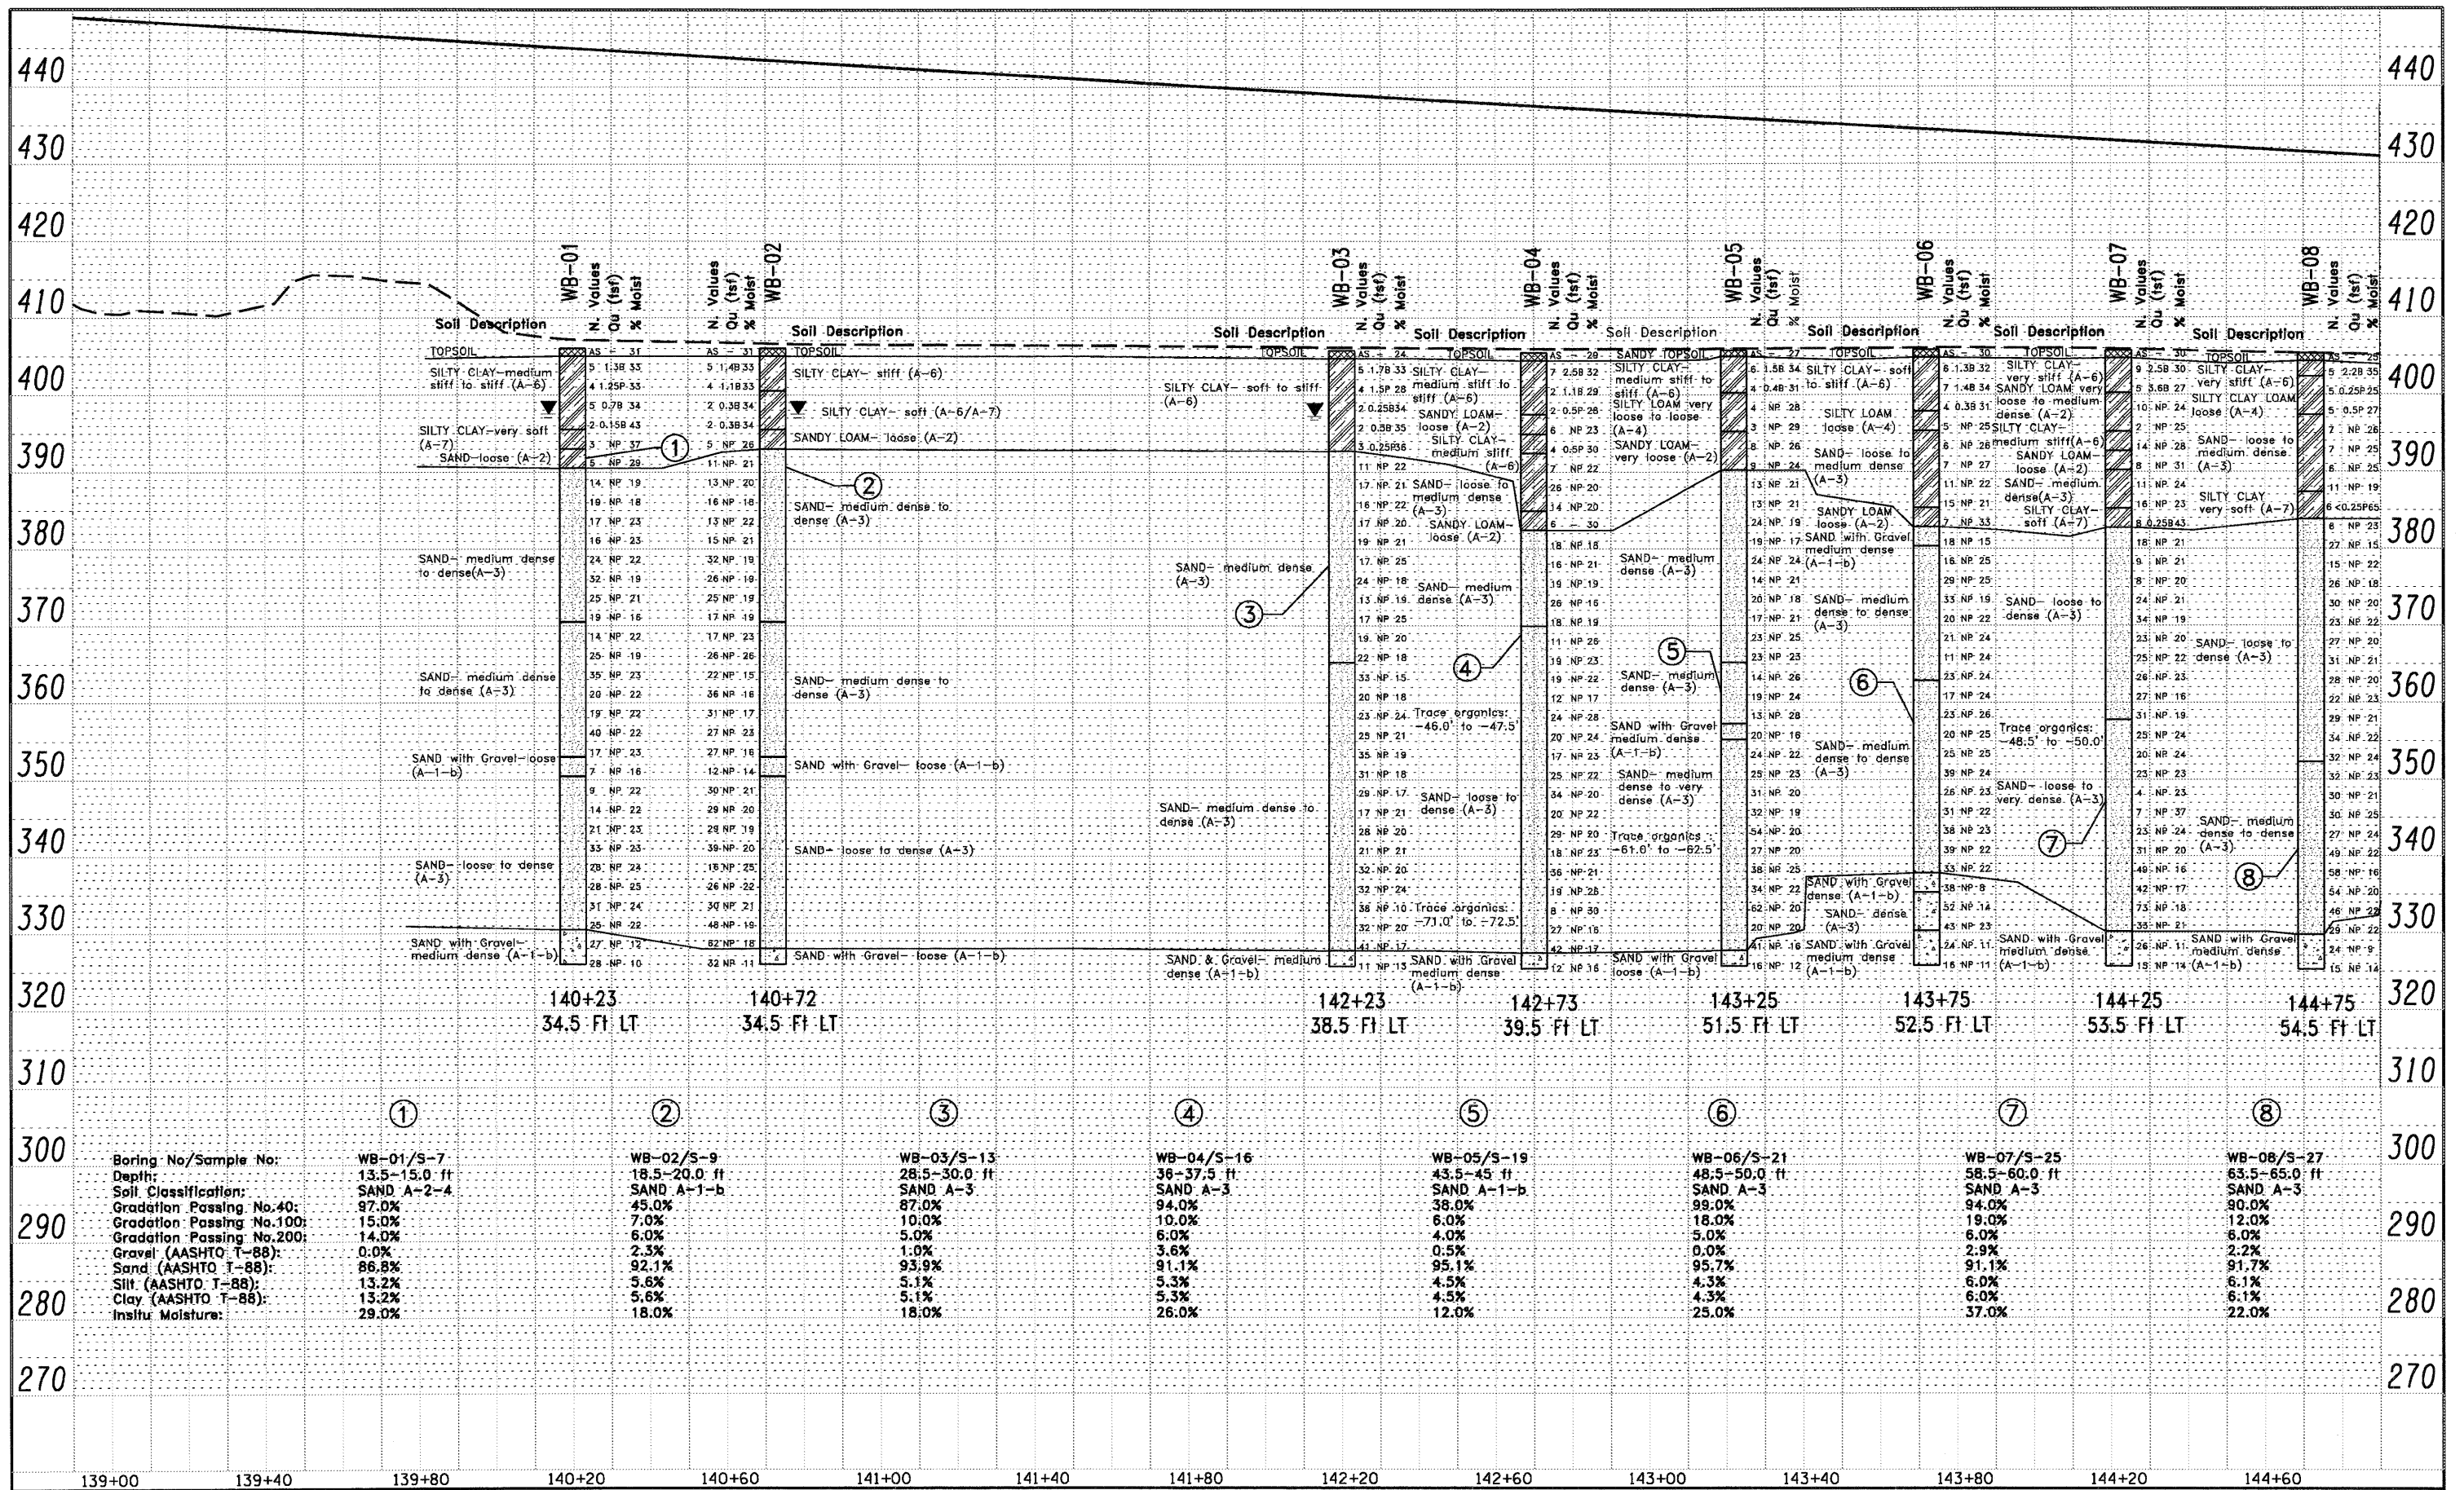

FILE NAME = P:\0233 TENG-PTB 898-160 1-70 NMRB IL Approach_CADD\CADD Sheets	USER NAME = trockj	DESIGNED - TSR	REVISED -	STATE OF ILLINOIS DEPARTMENT OF TRANSPORTATION	SOIL PROFILE			F.A. RTE. 998	SECTION	COUNTY ST. CLAIR	TOTAL SHEETS 285	SHEET NO. 92
PLOT SCALE = 1:200	CHECKED - MGM	DATE - 08/08/2009	REVISED -		SCALE: 1"=200'	SHEET NO. 1 OF 2 SHEETS	STA. 139+00 TO STA. 145+00	CONTRACT NO.				
					ILLINOIS FED. AID PROJECT							