


\D:\CON-05-ALIGNMENT\2.DGN, \0820318-CONN-05-001-SP.DGN, \0820318-CONN-99-001-BO.DGN
 6-23-2010, 10:35:44 BONDHUJ0 \\FS-0044\AM\VALT.D-TRANS.07\2202_20069-001\STRUCT\CAD\01 DESIGN\0820318\SHEET_0820318-CONN-05-002-SHT-SP.DGN

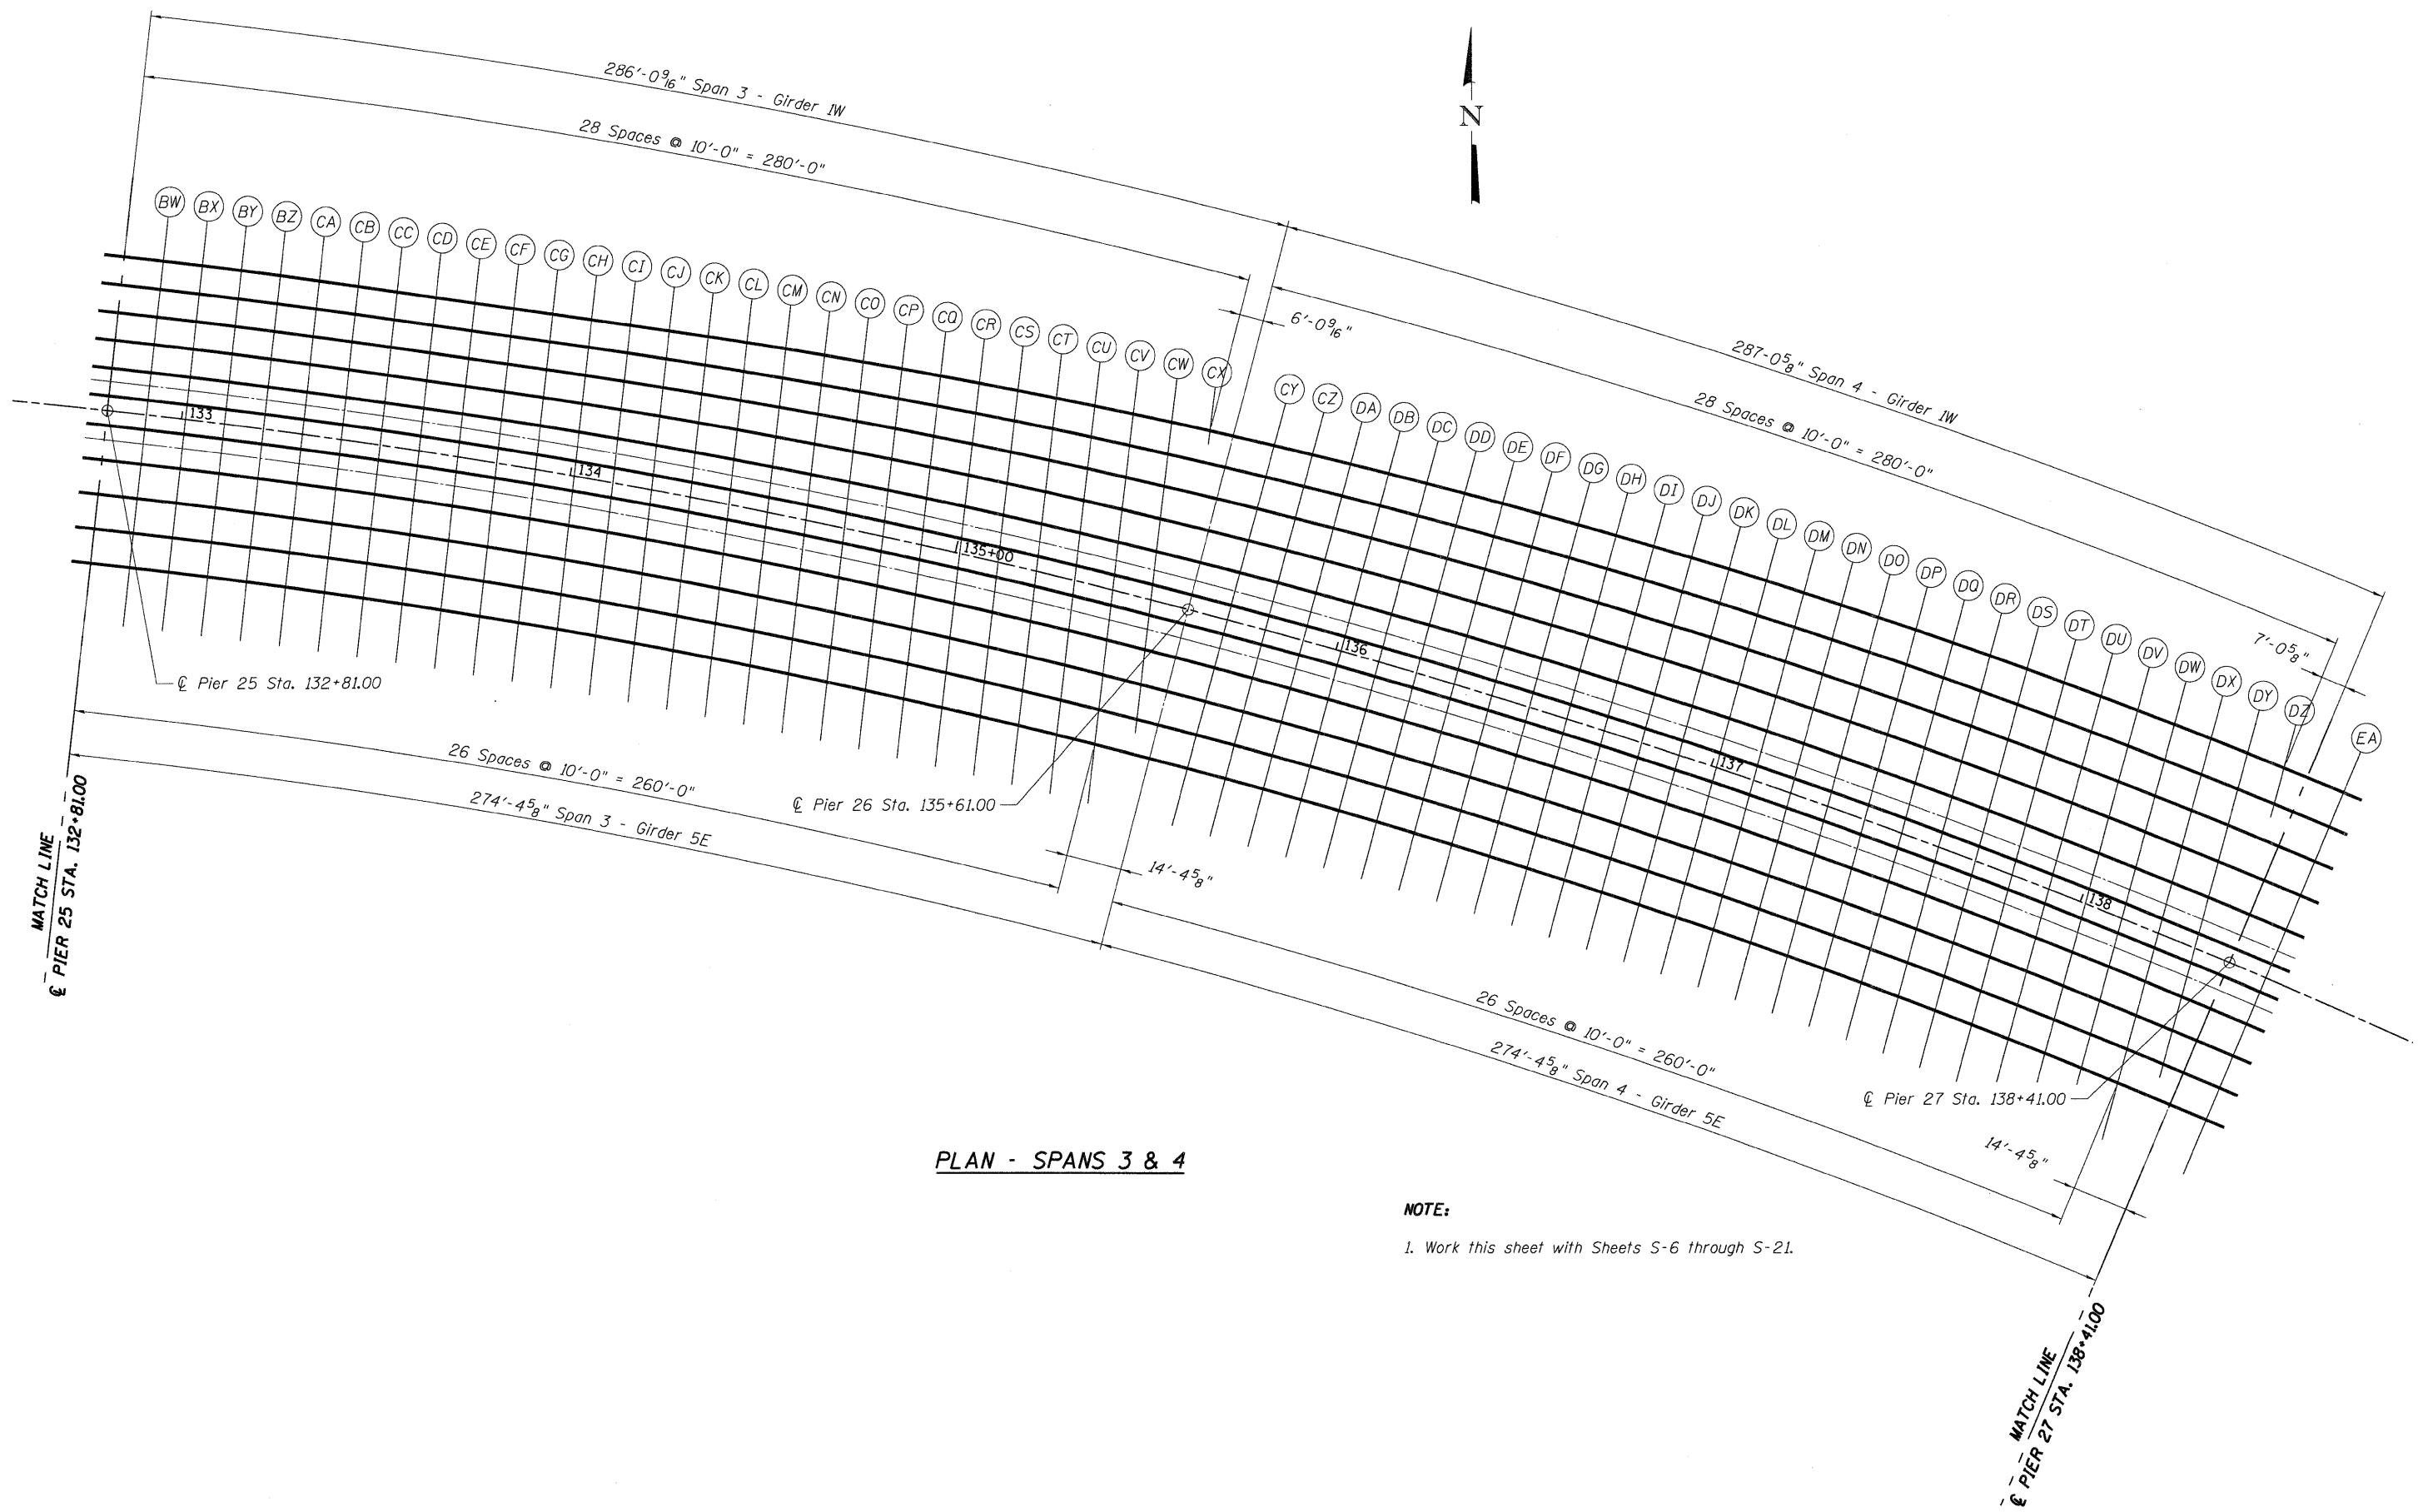

PLAN - SPANS 3 & 4

NOTE:
1. Work this sheet with Sheets S-6 through S-21.

FILE NAME =	USER NAME = #USER#	DESIGNED - JLR	REVISED -	STATE OF ILLINOIS DEPARTMENT OF TRANSPORTATION I-70 CONNECTION OVER NS, TRRA, MCT AND INDUSTRIAL DR.	TOP OF SLAB ELEVATION PLAN 2 OF 3		F.A.P. RTE.	SECTION	COUNTY	TOTAL SHEETS	SHEET NO.
#FILE#	PLOT SCALE = #SCALE#	DRAWN - JLR	REVISED -		998	82-2-IHVB	ST. CLAIR	285	117		
TENG	PLOT DATE = #DATE#	CHECKED - TCU	REVISED -		SN 082-0318 (EB) & 0319 (WB) CONTRACT NO. 76C44						
		DATE - 06/04/10	REVISED -		FED. ROAD DIST. NO. ILLINOIS FED. AID PROJECT						