


DATE	
BY	
SURVEYED	
PLOTTED	
TEMPLATE	
AREAS	
CHECKED	
FINAL SURVEY	
NOTE BOOK	
NO.	

DATE	
BY	
SURVEYED	
PLOTTED	
TEMPLATE	
AREAS	
CHECKED	
ORIGINAL SURVEY	
NOTE BOOK	
NO.	

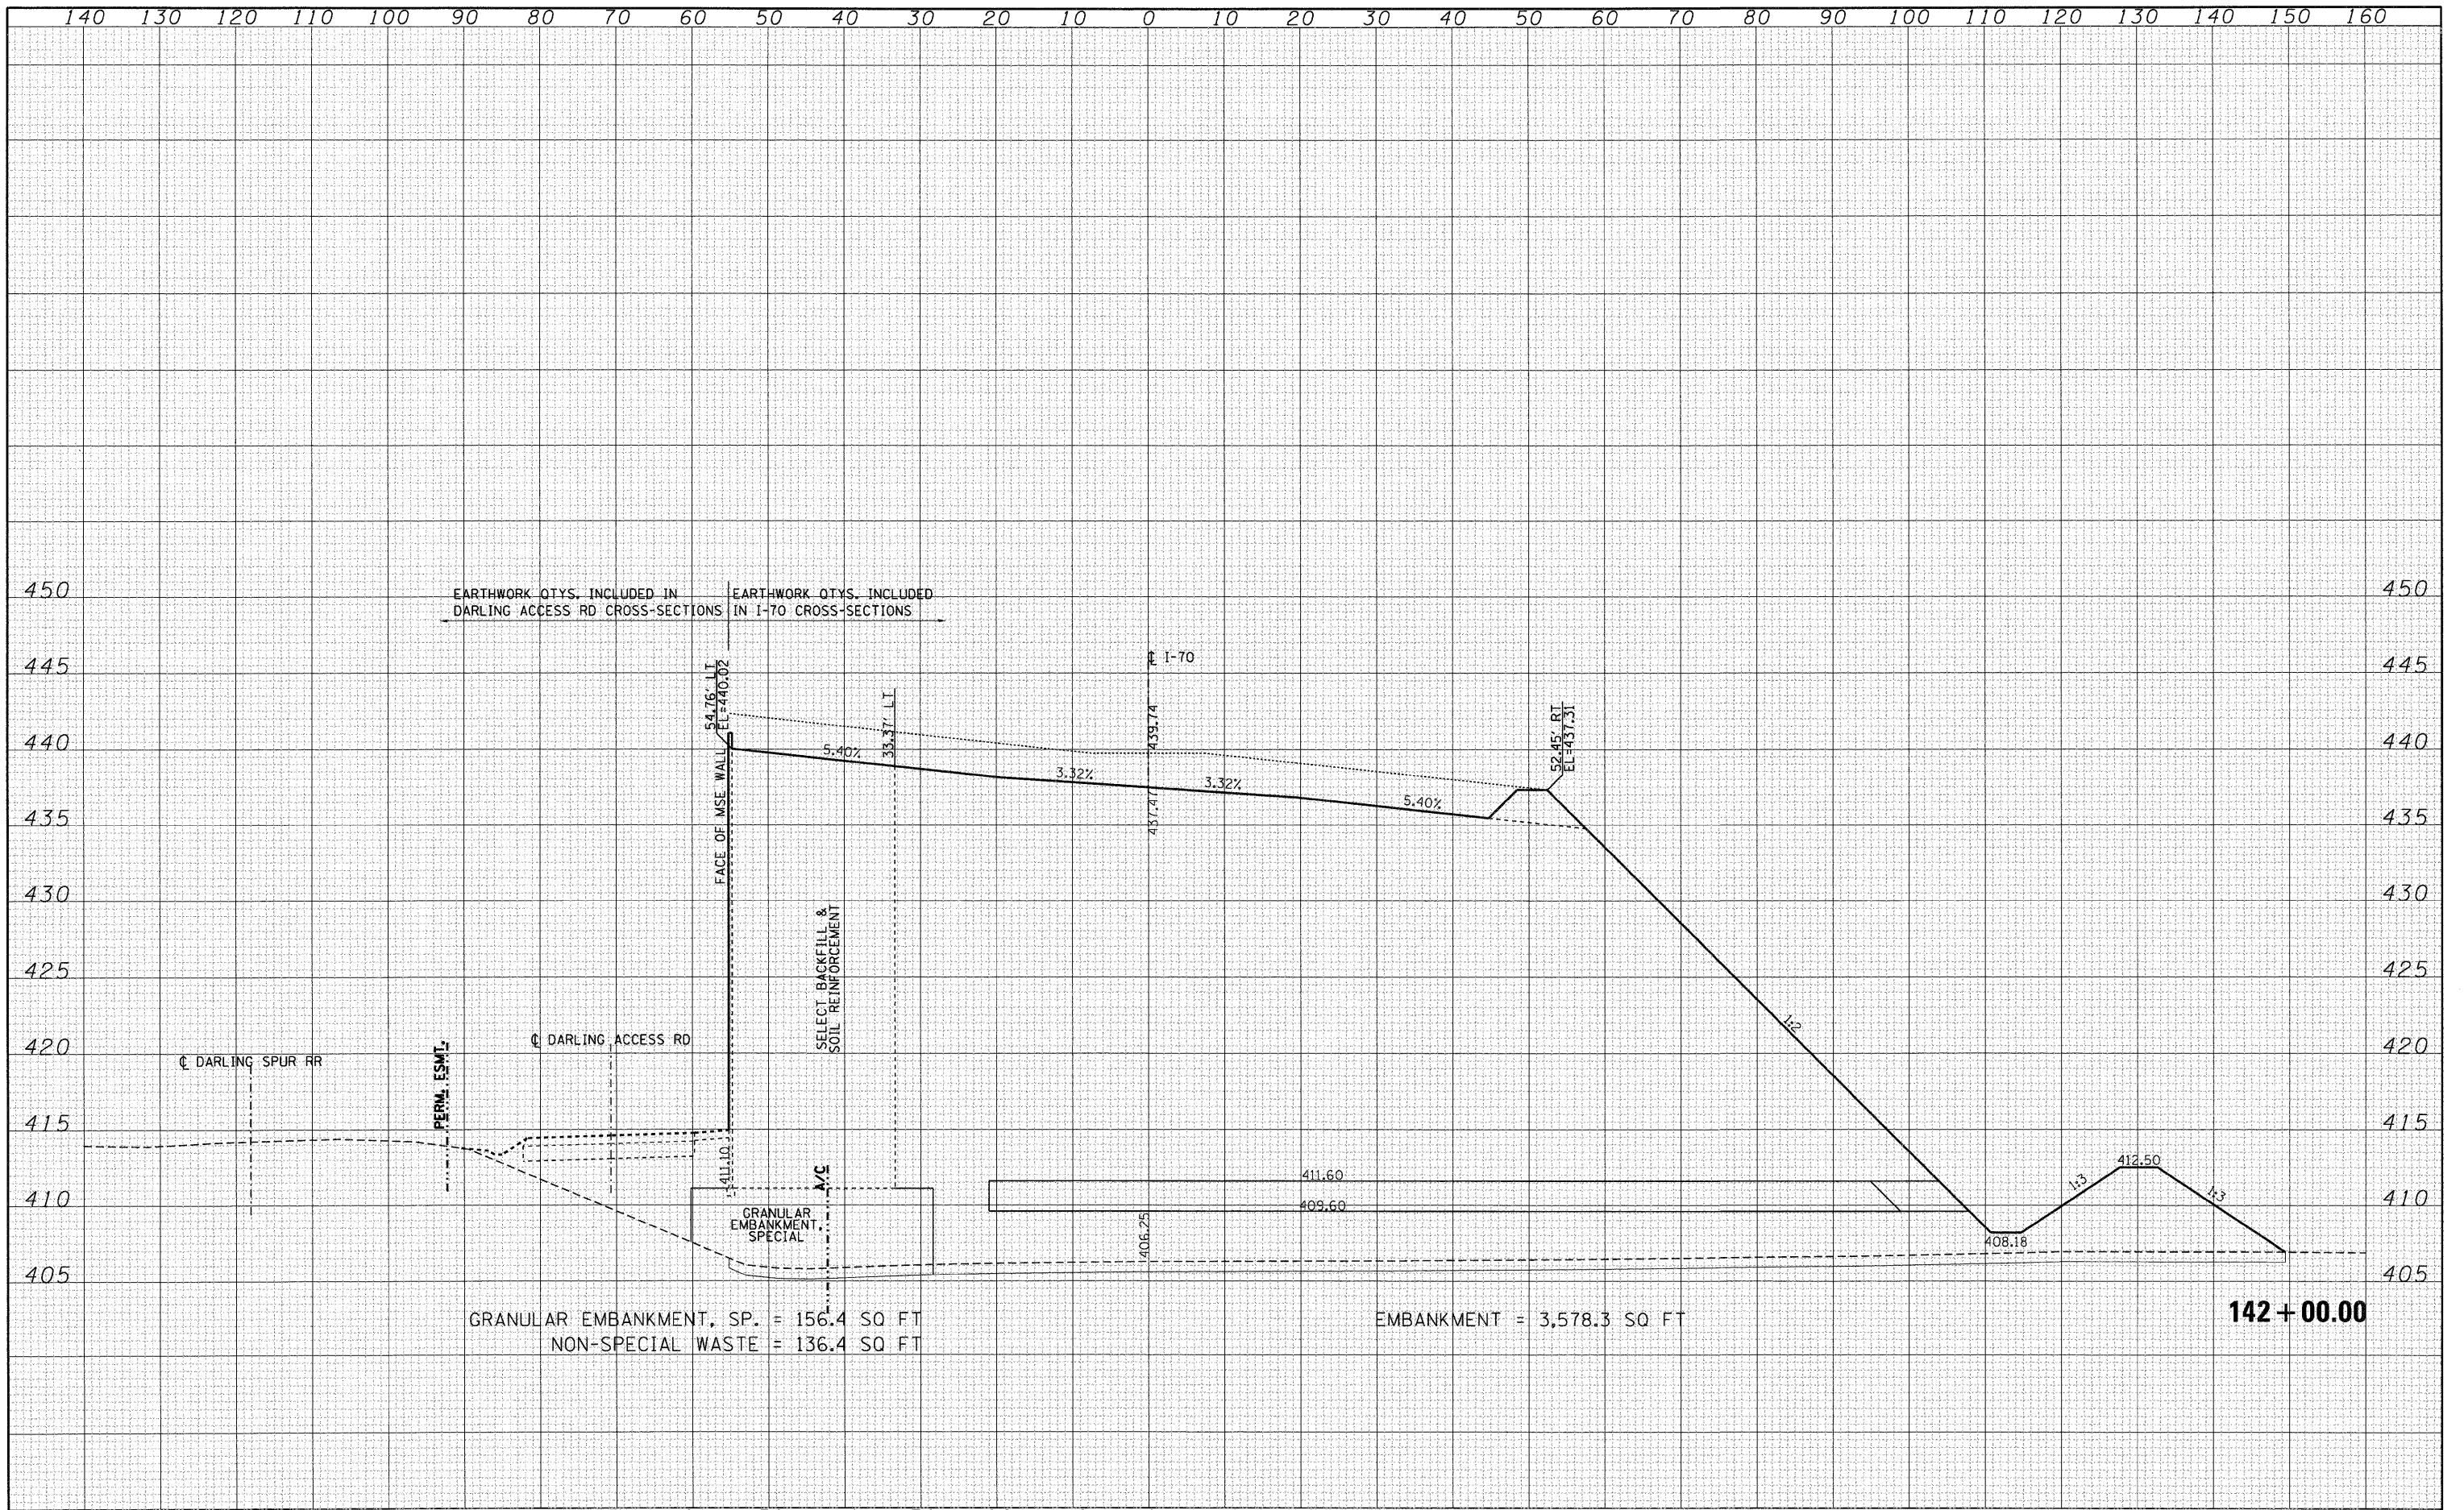

FILE NAME =	USER NAME = *USER*	DESIGNED - JB	REVISED -	<b>STATE OF ILLINOIS</b> <b>DEPARTMENT OF TRANSPORTATION</b>	<b>CROSS-SECTIONS</b> <b>INTERSTATE 70</b>		F.A.P. RTE. 998	SECTION 82-2-1HVB	COUNTY ST. CLAIR	TOTAL SHEETS 285	SHEET NO. 239
*FILEL*	PLOT SCALE = *SCALE*	DRAWN - AG	REVISED -		SCALE:	SHEET NO. OF SHEETS	STA. 142+00.00 TO STA. 142+00.00	CONTRACT NO. 76C44		[ILLINOIS] FED. AID PROJECT	
	PLOT DATE = *DATE*	CHECKED - ACL	REVISED -								
		DATE - 06/04/10	REVISED -								