


DATE	
BY	
SURVEYED	
PLOTTED	
TEMPLATE	
AREAS	
CHECKED	
FINAL SURVEY	
NOTE BOOK	
NO.	

DATE	
BY	
SURVEYED	
PLOTTED	
TEMPLATE	
AREAS	
CHECKED	
ORIGINAL SURVEY	
NOTE BOOK	
NO.	

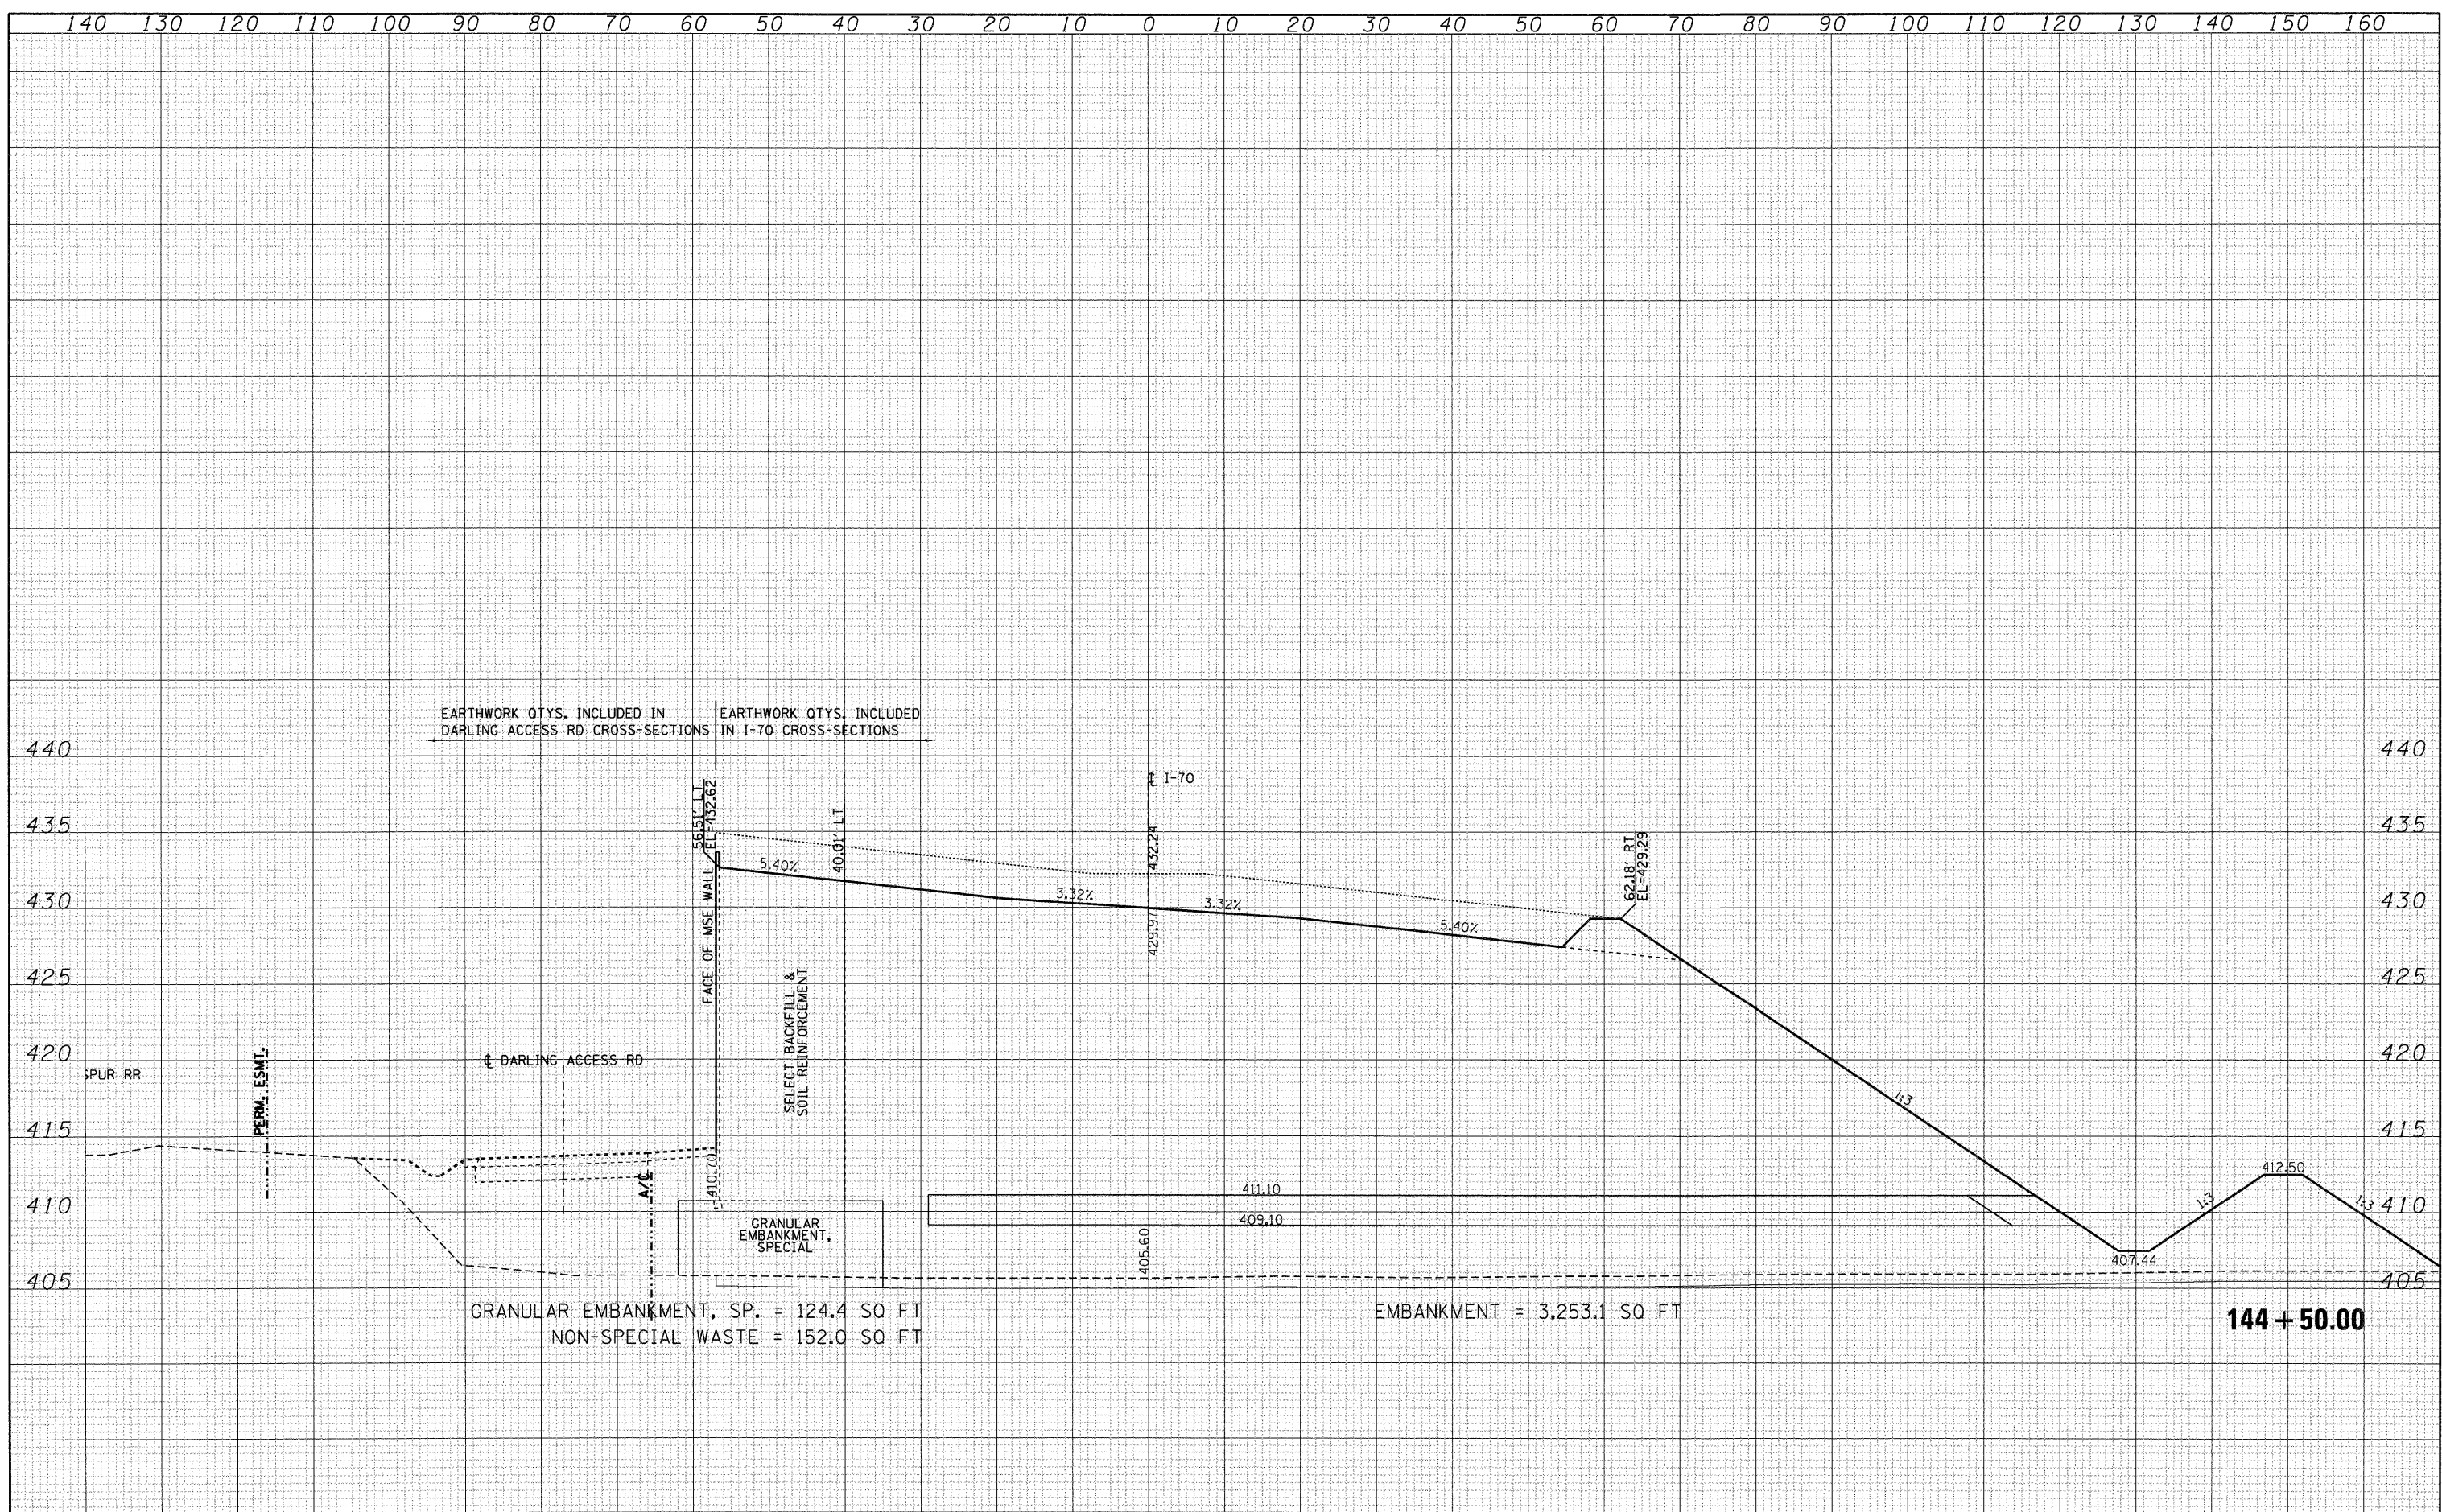

FILE NAME =	USER NAME = #USER#	DESIGNED - JB	REVISED -	STATE OF ILLINOIS DEPARTMENT OF TRANSPORTATION	CROSS-SECTIONS INTERSTATE 70		F.A.P. RTE.	SECTION	COUNTY	TOTAL SHEETS	SHEET NO.
#FILE#	PLOT SCALE = #SCALE#	DRAWN - AG	REVISED -		998	82-2-IHVB	ST. CLAIR	285	244		
	PLOT DATE = #DATE#	CHECKED - ACL	REVISED -		SCALE: SHEET NO. OF SHEETS STA. 144+50.00 TO STA. 144+50.00		CONTRACT NO. 76C44		ILLINOIS FED. AID PROJECT		
		DATE - 06/04/10	REVISED -								