


DATE	
BY	
SURVEYED	
PLOTTED	
TEMPLATE	
NOTE BOOK	
AREAS CHECKED	
NO.	

DATE	
BY	
SURVEYED	
PLOTTED	
TEMPLATE	
NOTE BOOK	
AREAS CHECKED	
NO.	

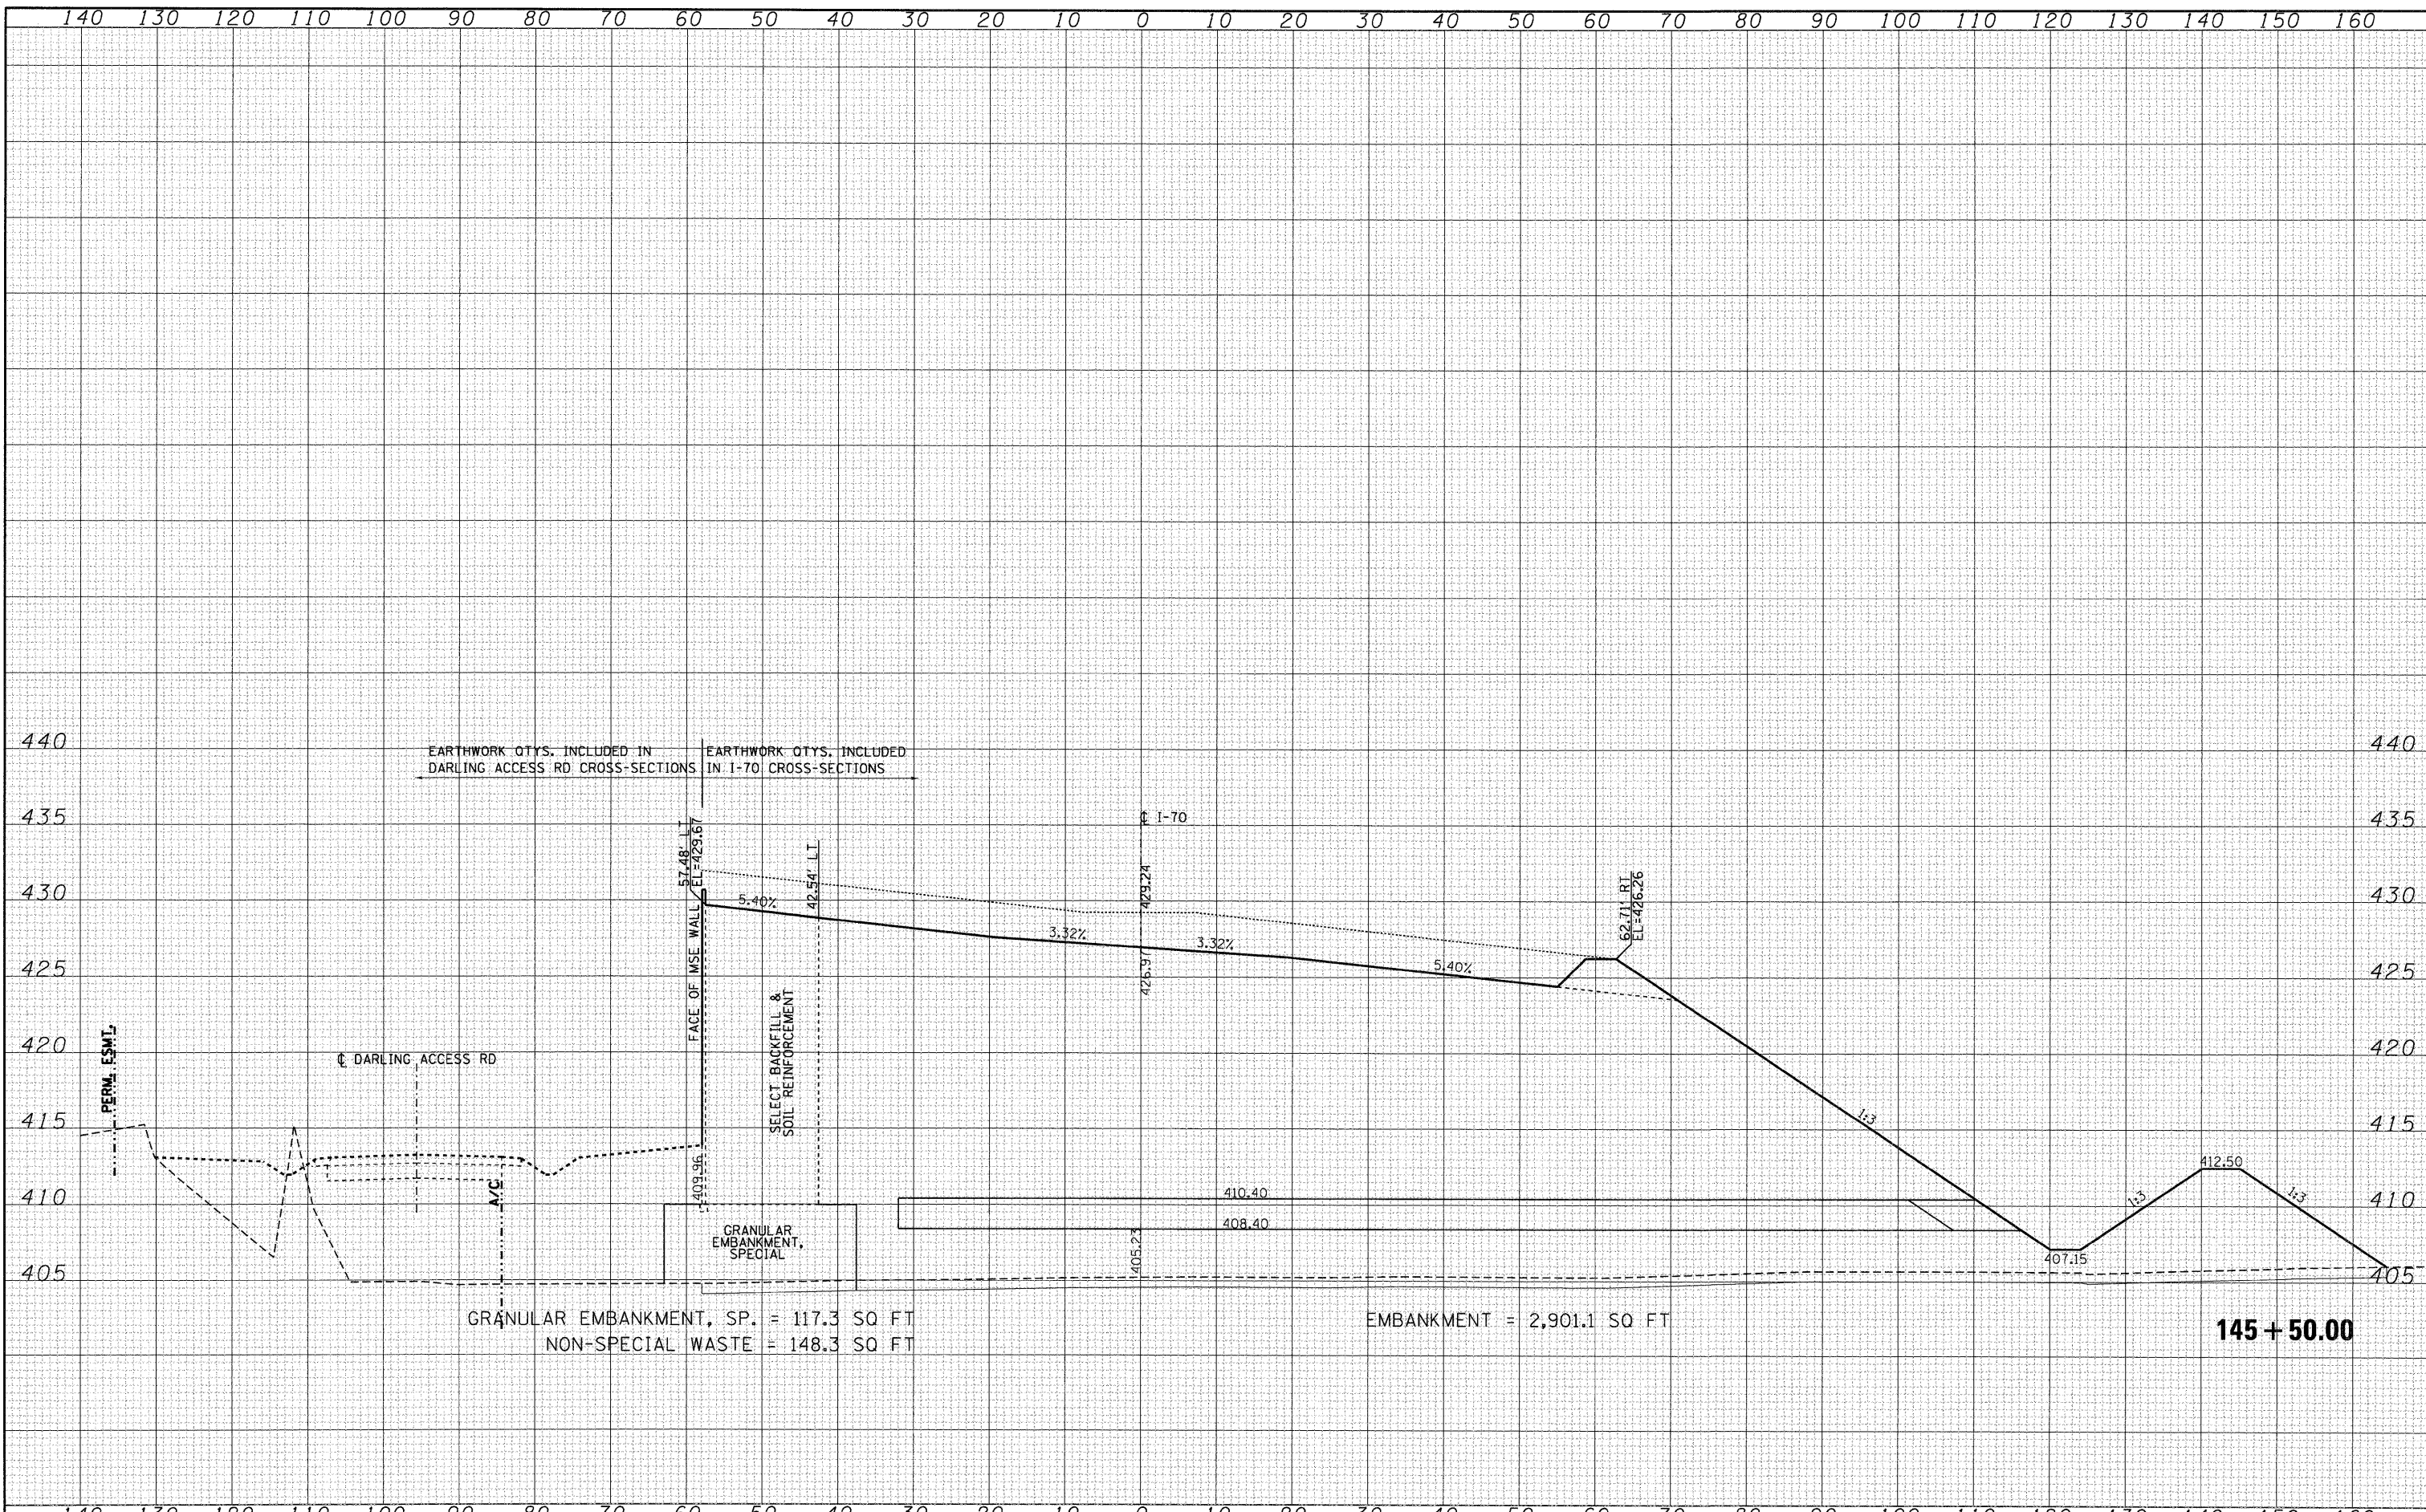

EARTHWORK QTYs. INCLUDED IN DARLING ACCESS RD CROSS-SECTIONS

EARTHWORK QTYs. INCLUDED IN I-70 CROSS-SECTIONS

GRANULAR EMBANKMENT, SP. = 117.3 SQ FT

NON-SPECIAL WASTE = 148.3 SQ FT

EMBANKMENT = 2,901.1 SQ FT

145 + 50.00

FILE NAME =	USER NAME = *USER*	DESIGNED - JB	REVISED -	STATE OF ILLINOIS DEPARTMENT OF TRANSPORTATION	CROSS-SECTIONS INTERSTATE 70				F.A.P. RTE. 998	SECTION 82-2-1HVB	COUNTY ST. CLAIR	TOTAL SHEETS 285	SHEET NO. 246
#FILE#	PLLOT SCALE = *SCALE*	DRAWN - AG	REVISED -		SCALE:	SHEET NO.	OF	SHEETS	STA. 145+50.00	TO STA. 145+50.00	CONTRACT NO. 76C44		
	PLLOT DATE = *DATE*	CHECKED - ACL	REVISED -		[ILLINOIS] FED. AID PROJECT								
		DATE - 06/04/10	REVISED -										