
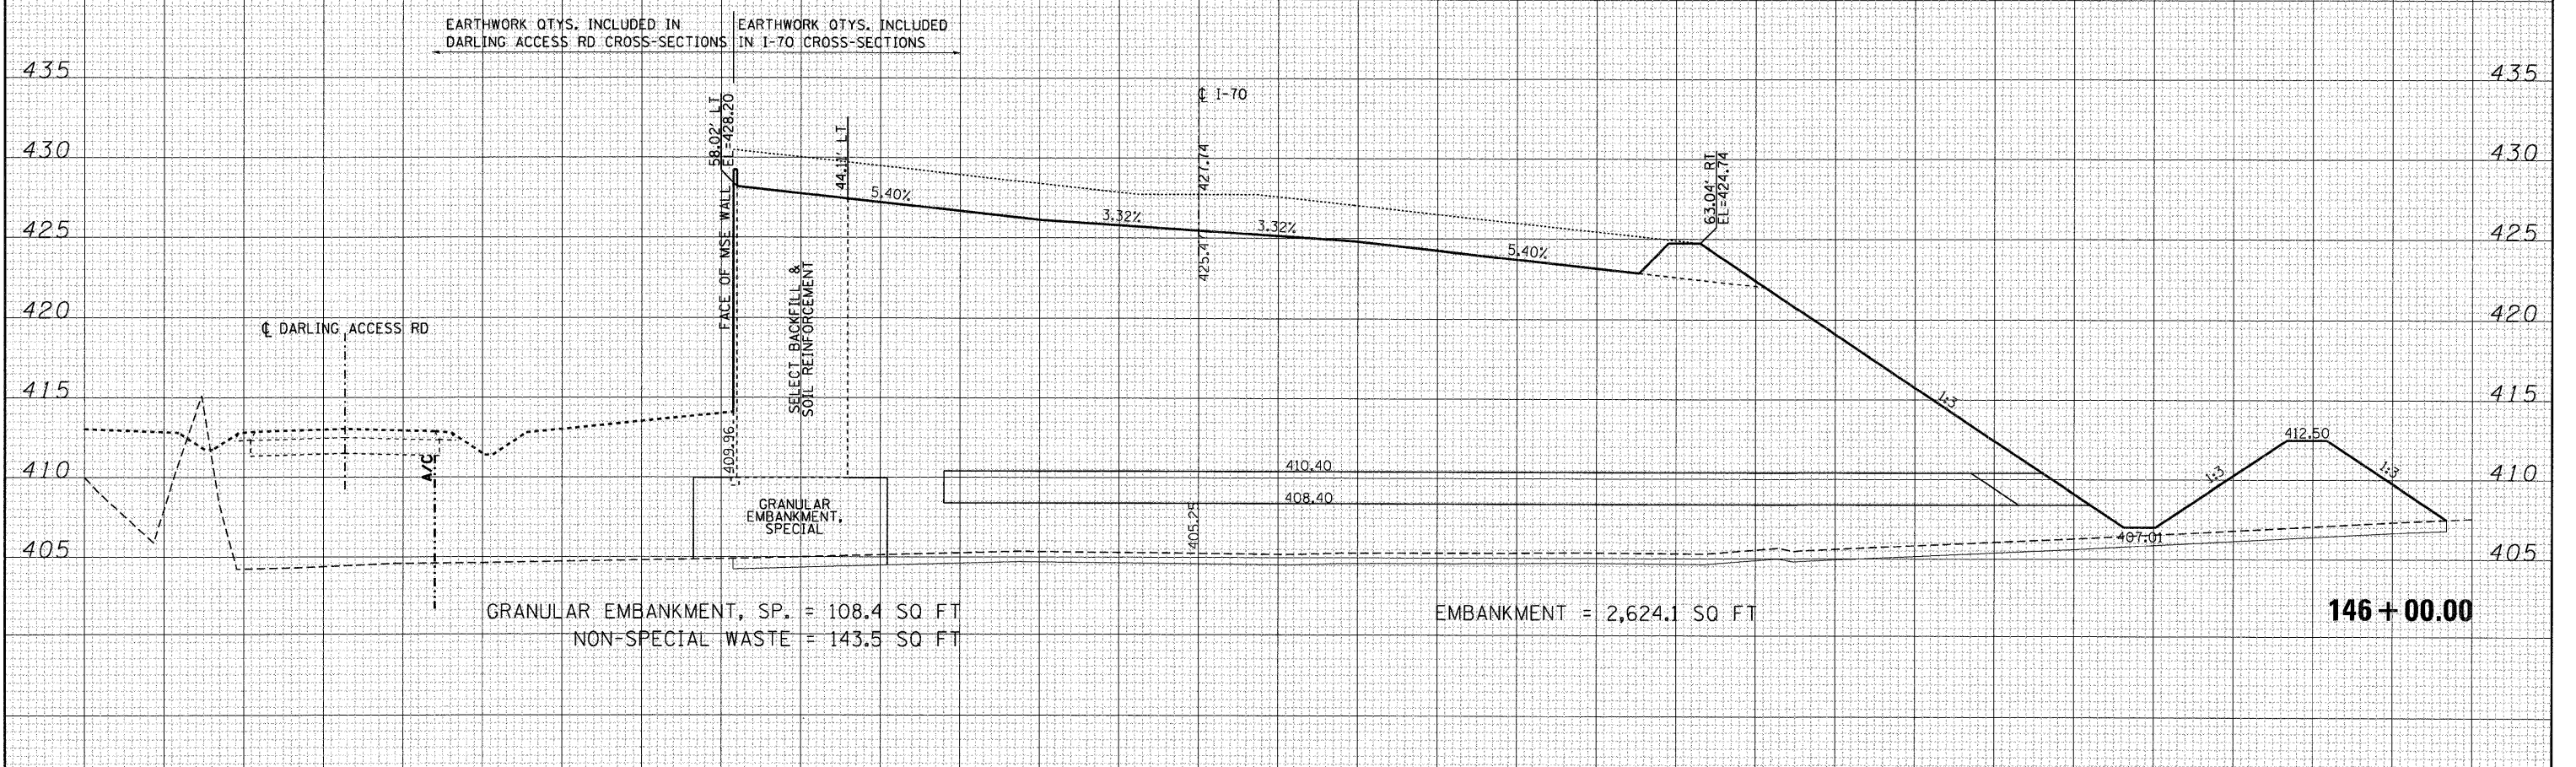


DATE	
BY	
FINAL SURVEY	SURVEYED
NOTE BOOK	PLOTTED
NO.	TEMPLATE
	AREAS CHECKED

DATE	
BY	
ORIGINAL SURVEY	SURVEYED
NOTE BOOK	PLOTTED
NO.	TEMPLATE
	AREAS CHECKED

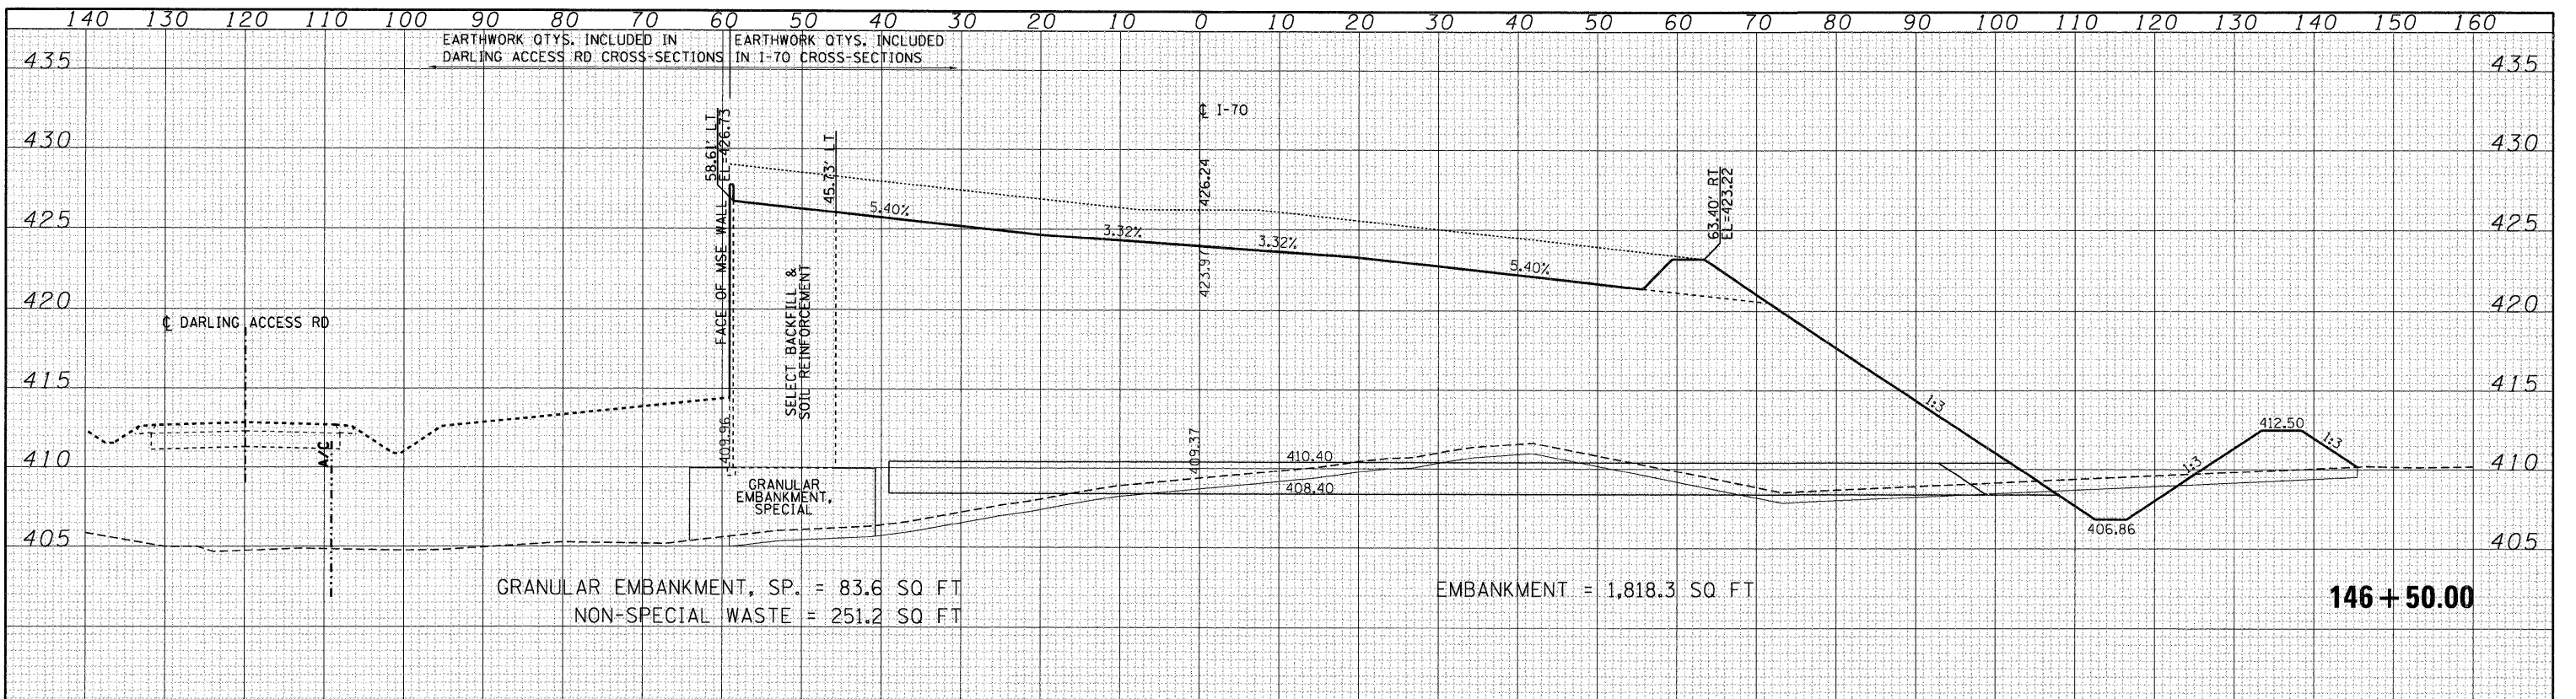

FILE NAME =	USER NAME = *USER*	DESIGNED - JB	REVISED -	STATE OF ILLINOIS DEPARTMENT OF TRANSPORTATION	CROSS-SECTIONS		F.A.P. RTE.	SECTION	COUNTY	TOTAL SHEETS	SHEET NO.	
#FILE#	PLLOT SCALE = *SCALE*	DRAWN - AG	REVISED -		SCALE:	SHEET NO.	OF	998	82-2-IHV8	ST. CLAIR	285	247
	PLLOT DATE = *DATE*	CHECKED - ACL	REVISED -		STA. 146+00.00	TO STA. 146+50.00						
		DATE - 06/04/10	REVISED -									

ILLINOIS FED. AID PROJECT