


DATE	
BY	
FINAL SURVEY	SURVEYED
NOTE BOOK NO.	PLOTTED
	TEMPLATE
	AREAS CHECKED
	AREAS CHECKED

DATE	
BY	
ORIGINAL SURVEY	SURVEYED
NOTE BOOK NO.	PLOTTED
	TEMPLATE
	AREAS CHECKED
	AREAS CHECKED

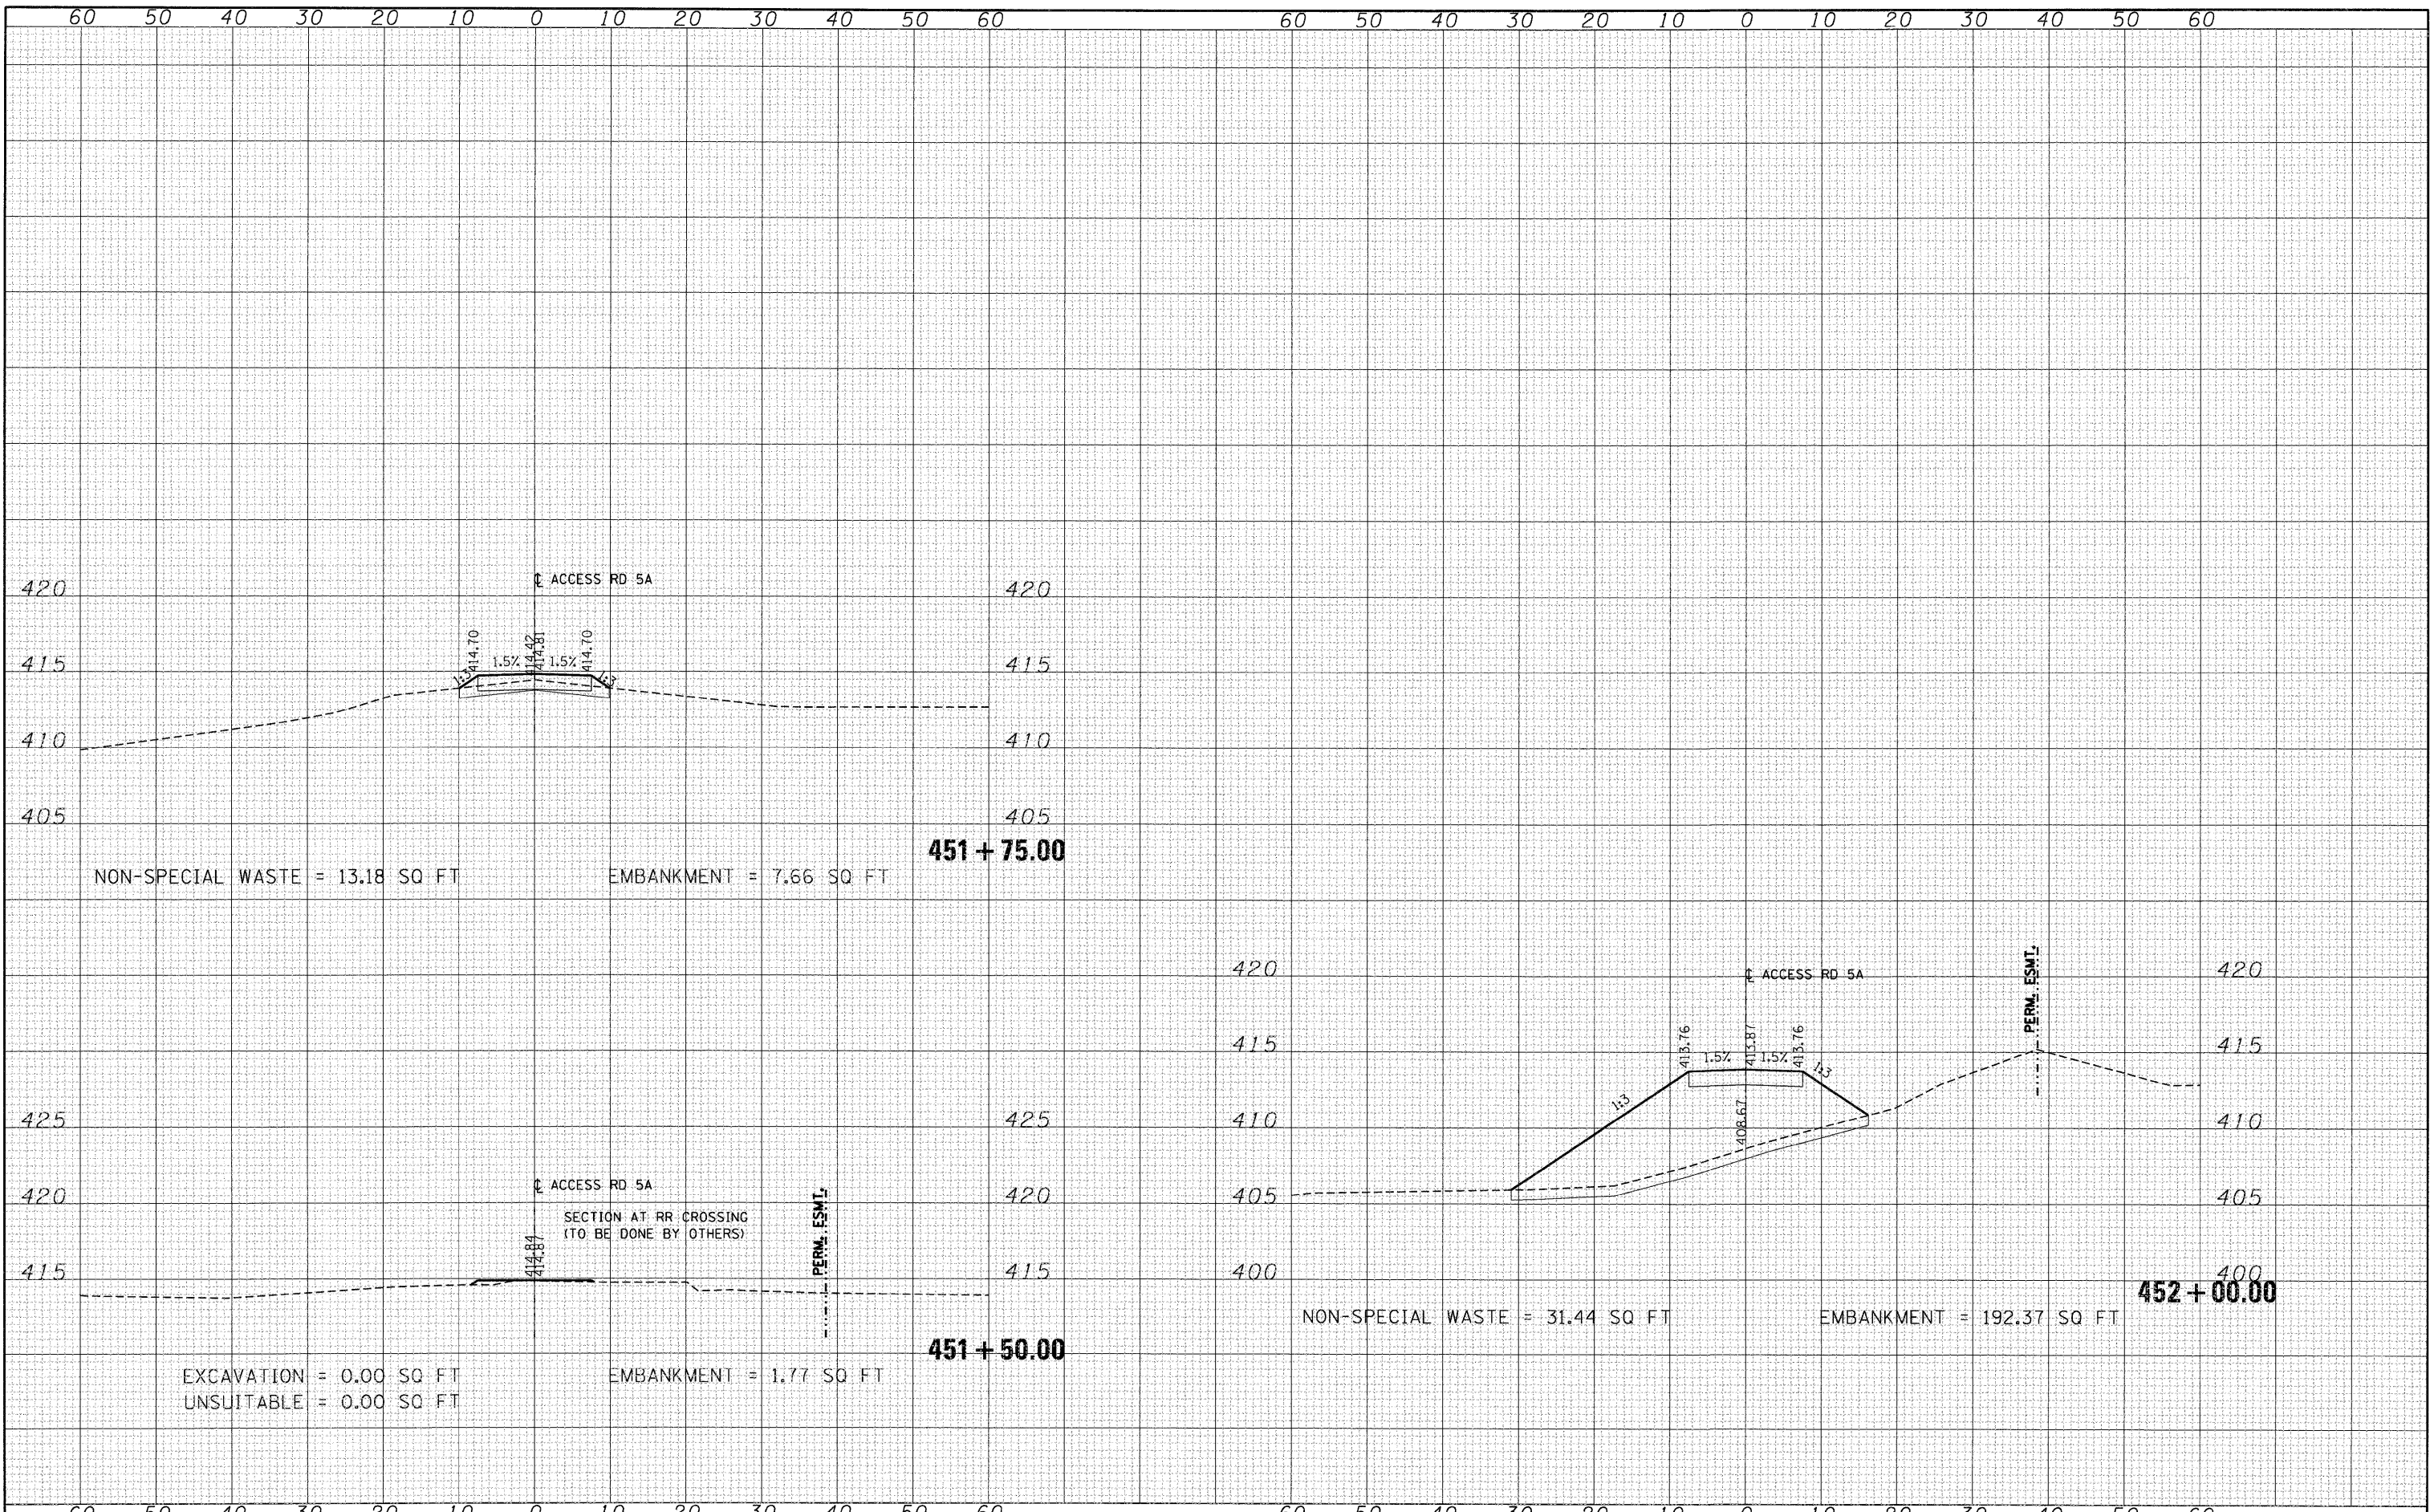

FILE NAME =	USER NAME = *USER*	DESIGNED - JB	REVISED -	STATE OF ILLINOIS DEPARTMENT OF TRANSPORTATION	CROSS-SECTIONS ACCESS ROAD 5A				F.A.P. RTE. 998	SECTION 82-2-1HV8	COUNTY ST. CLAIR	TOTAL SHEETS 285	SHEET NO. 263
#FILE#	PLOT SCALE = *SCALE*	CHECKED - ACL	REVISED -		SCALE:	SHEET NO. OF SHEETS	STA. 451+50.00	TO STA. 452+00.00	CONTRACT NO. 76C44				
	PLOT DATE = *DATE*	DATE - 06/04/10	REVISED -		ILLINOIS FED. AID PROJECT								