


DATE	
BY	
SURVEYED	
PLOTTED	
TEMPLATE	
NOTE BOOK	
AREAS CHECKED	
NO.	

DATE	
BY	
SURVEYED	
PLOTTED	
TEMPLATE	
NOTE BOOK	
AREAS CHECKED	
NO.	

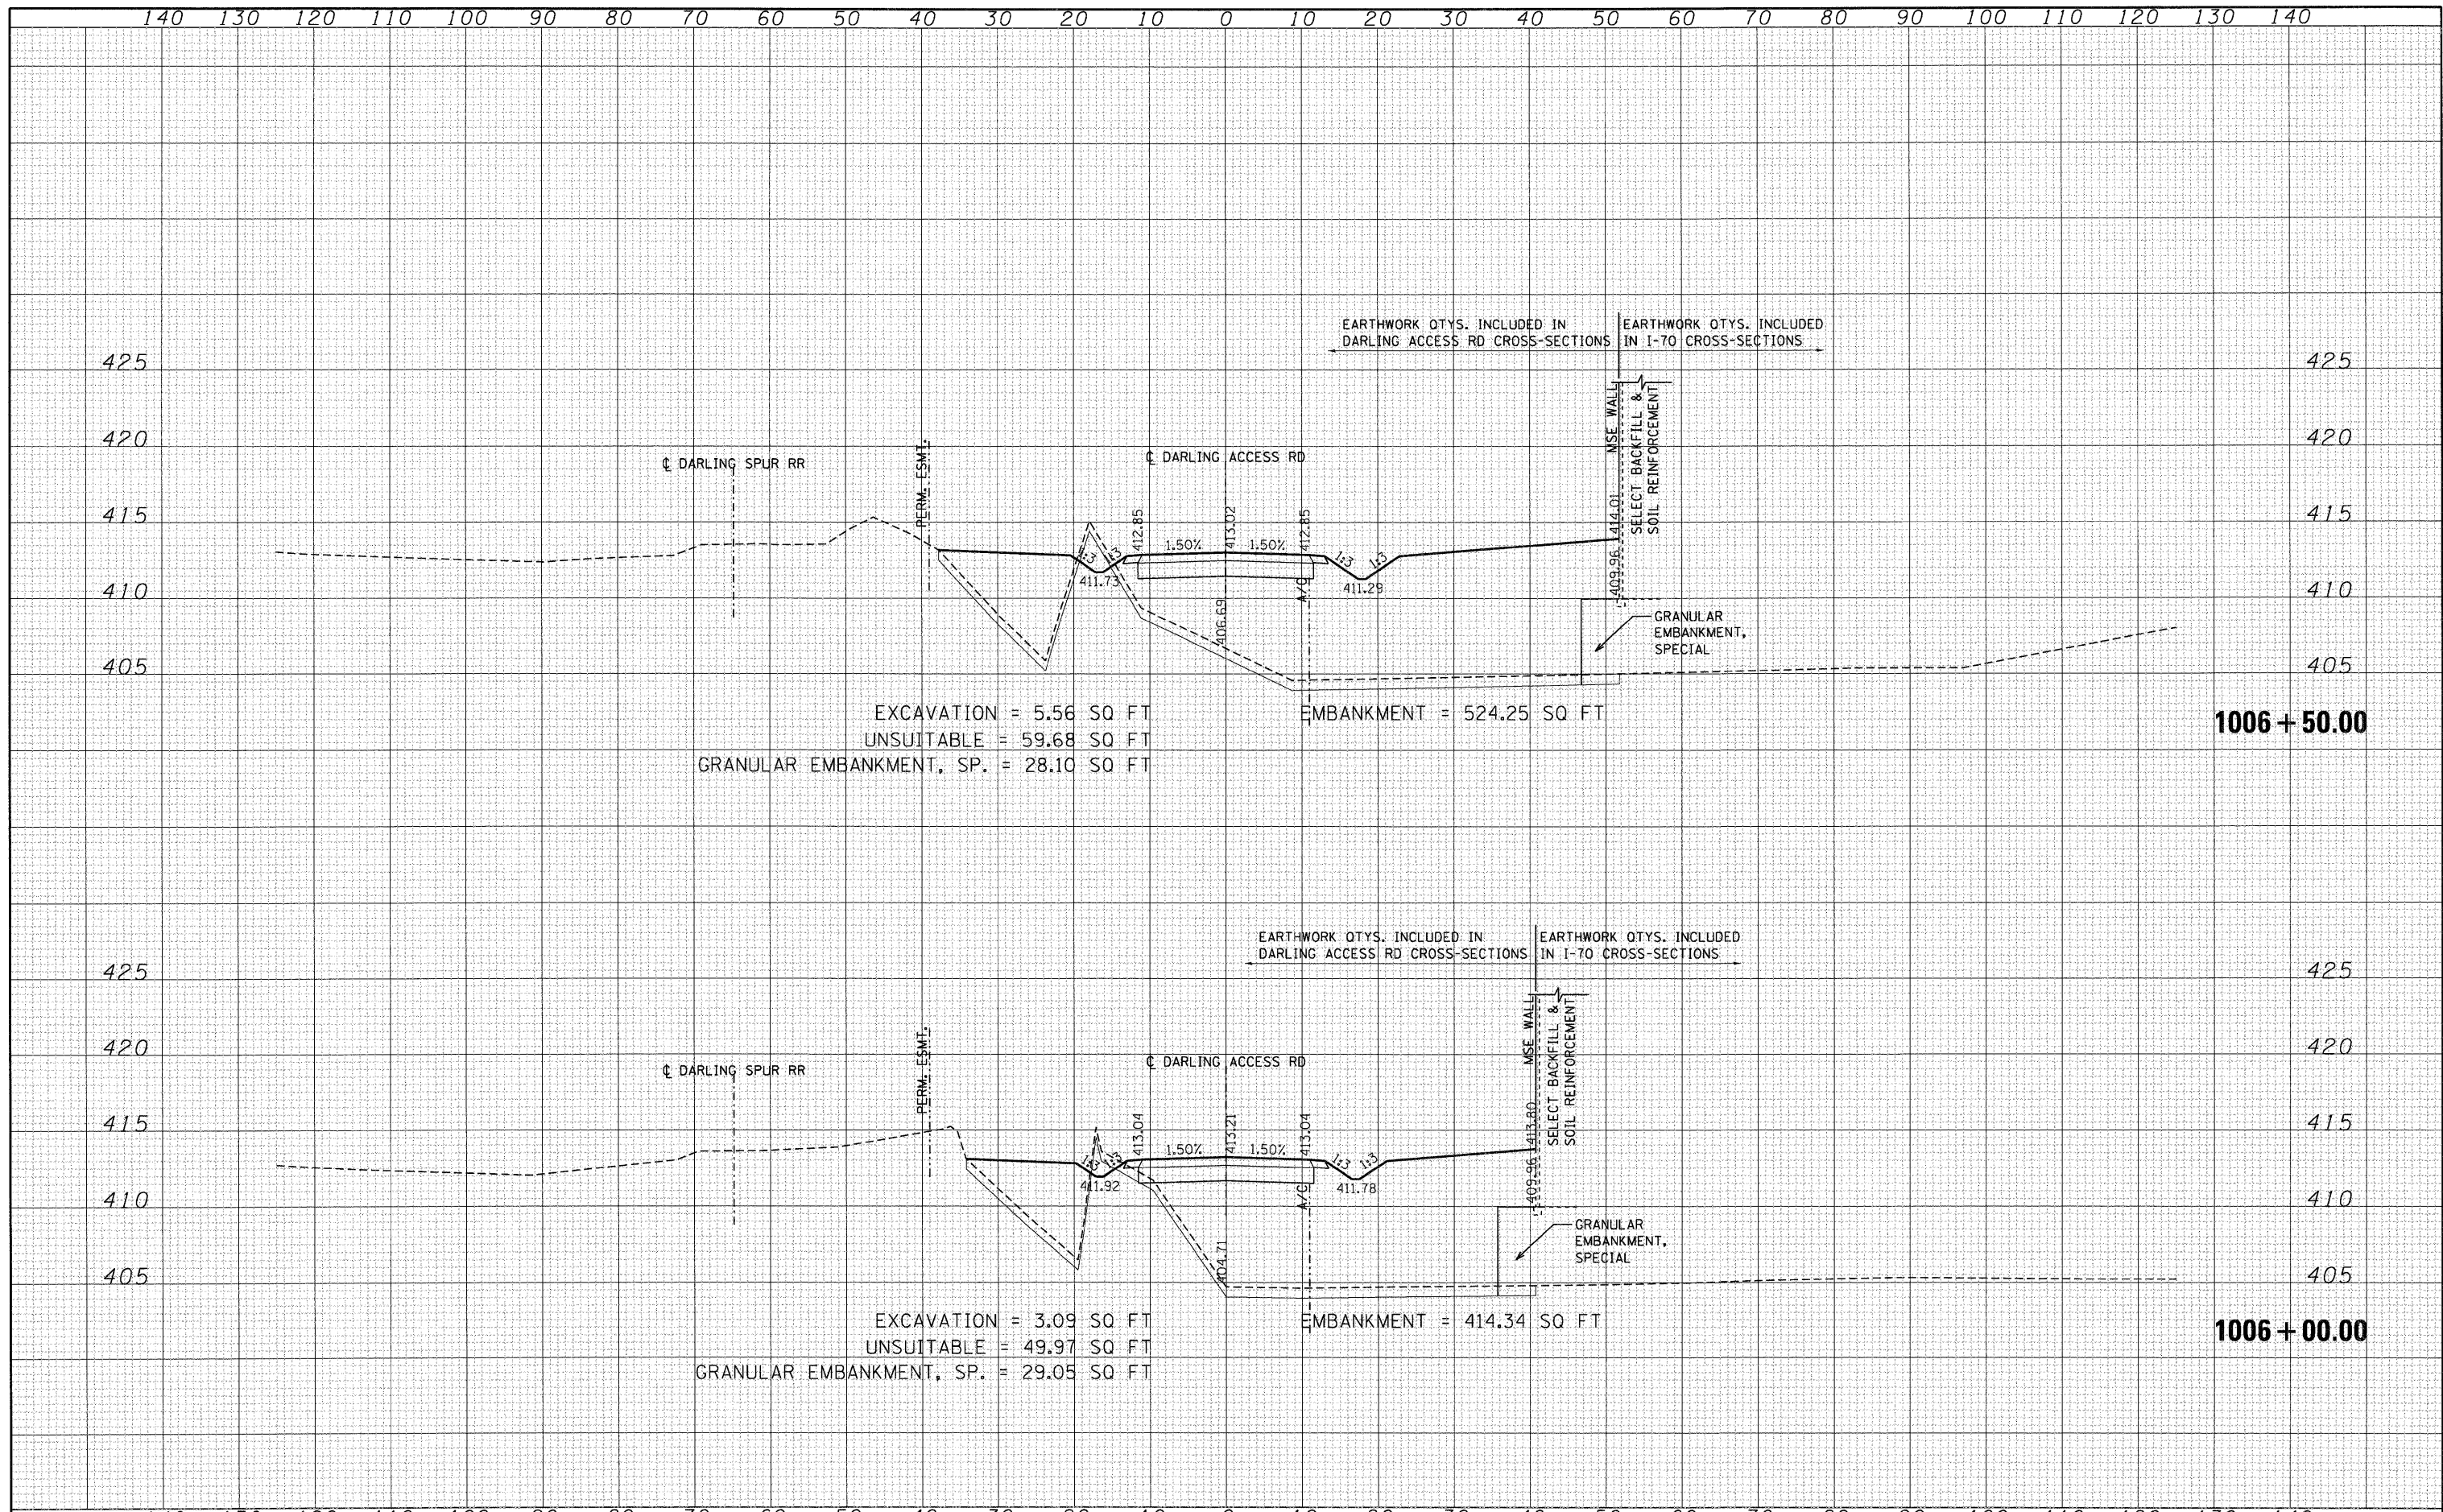

FILE NAME =	USER NAME = #USER#	DESIGNED - JB	REVISED -	STATE OF ILLINOIS DEPARTMENT OF TRANSPORTATION	CROSS-SECTIONS DARLING ACCESS ROAD			F.A.P. RTE. 998	SECTION 82-2-IHV	COUNTY ST. CLAIR	TOTAL SHEETS 285	SHEET NO. 271
#FILEL#	PLOT SCALE = #SCALE#	DRAWN - AG	REVISED -		SCALE:	SHEET NO.	OF	SHEETS	STA. 1006+00.00 TO STA. 1006+50.00	CONTRACT NO. 76C44	ILLINOIS FED. AID PROJECT	
	PLOT DATE = #DATE#	CHECKED - ACL	REVISED -									
		DATE - 06/04/10	REVISED -									