


DATE	
BY	
SURVEYED	
PLOTTED	
TEMPLATE	
NOTE BOOK	
AREAS CHECKED	
NO.	

DATE	
BY	
SURVEYED	
PLOTTED	
TEMPLATE	
NOTE BOOK	
AREAS CHECKED	
NO.	

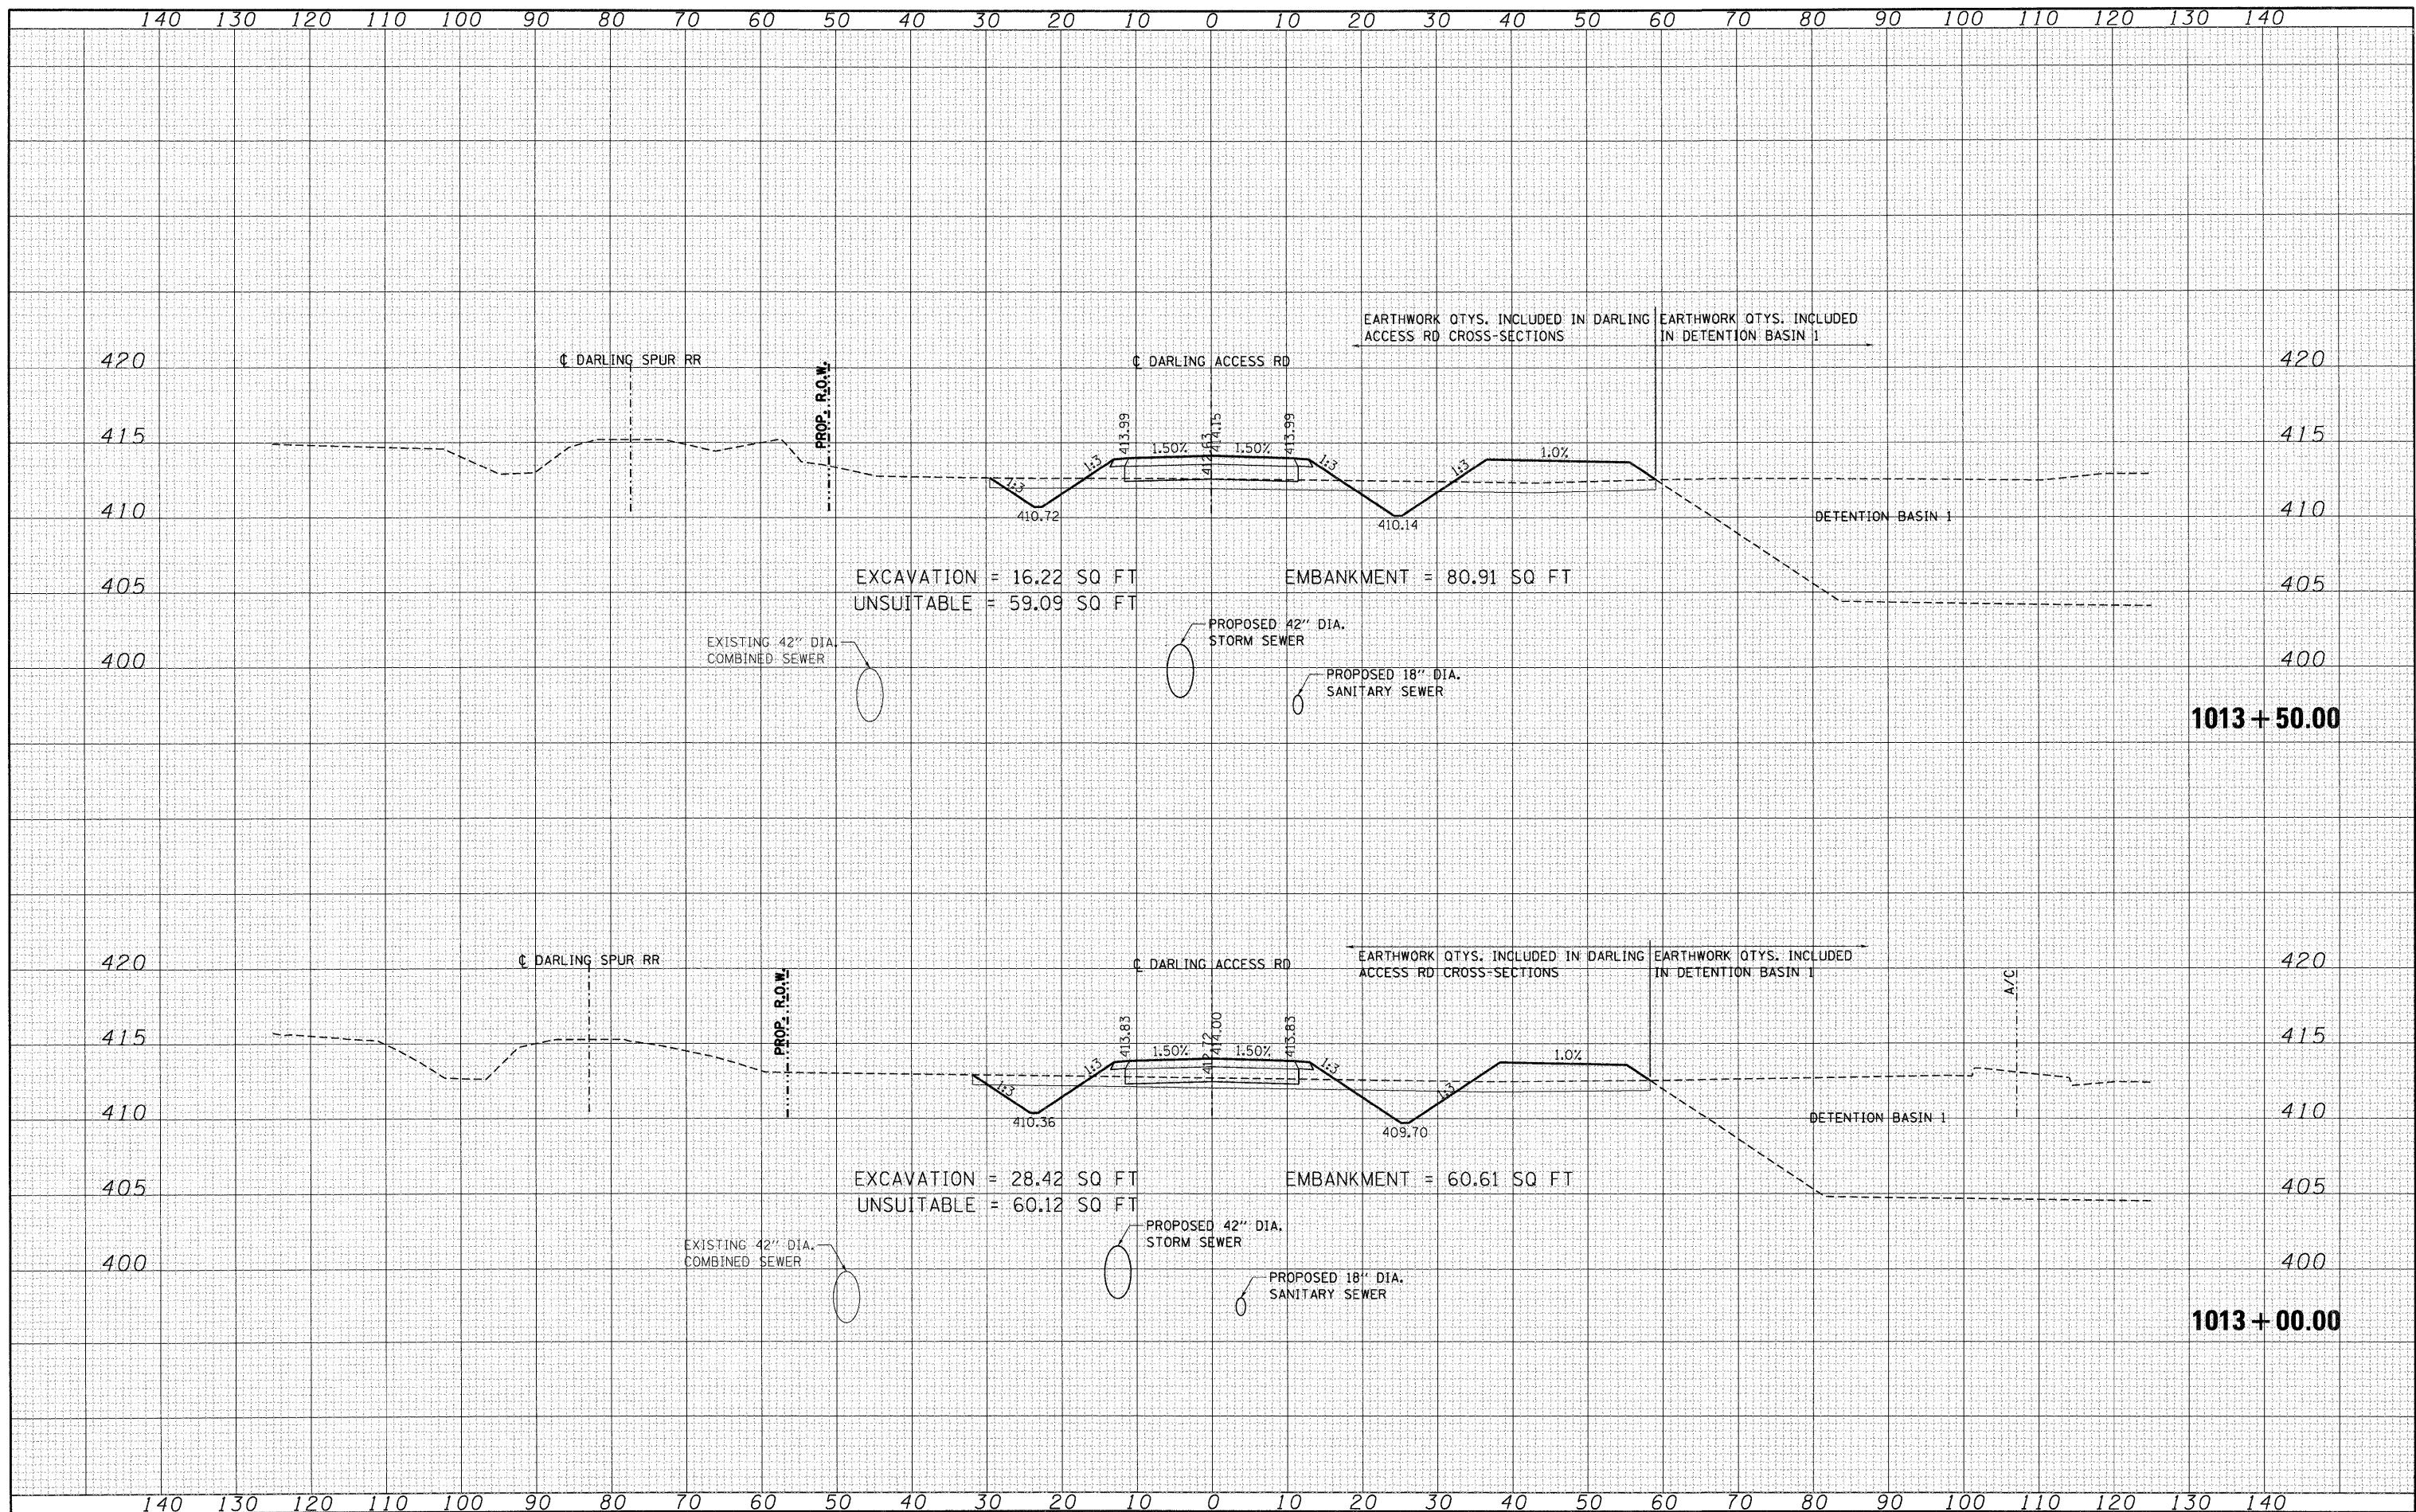

FILE NAME =  
 #FILEL#

USER NAME = \*USER\*  
 PLOT SCALE = \*SCALE\*  
 PLOT DATE = \*DATE\*

DESIGNED - JB  
 DRAWN - AC  
 CHECKED - ACL  
 DATE - 06/04/10

REVISED -  
 REVISED -  
 REVISED -  
 REVISED -

**STATE OF ILLINOIS  
 DEPARTMENT OF TRANSPORTATION**

**CROSS-SECTIONS  
 DARLING ACCESS ROAD**

SCALE: SHEET NO. OF SHEETS STA. 1013+00.00 TO STA. 1013+50.00

F.A.P. RTE. 998	SECTION 82-2-1HV8	COUNTY ST. CLAIR	TOTAL SHEETS 285	SHEET NO. 278
CONTRACT NO. 76C44			ILLINOIS FED. AID PROJECT	