


DATE	
BY	
SURVEYED	
PLOTTED	
TEMPLATE	
NOTE BOOK	
AREAS CHECKED	
NO.	

DATE	
BY	
SURVEYED	
PLOTTED	
TEMPLATE	
NOTE BOOK	
AREAS CHECKED	
NO.	

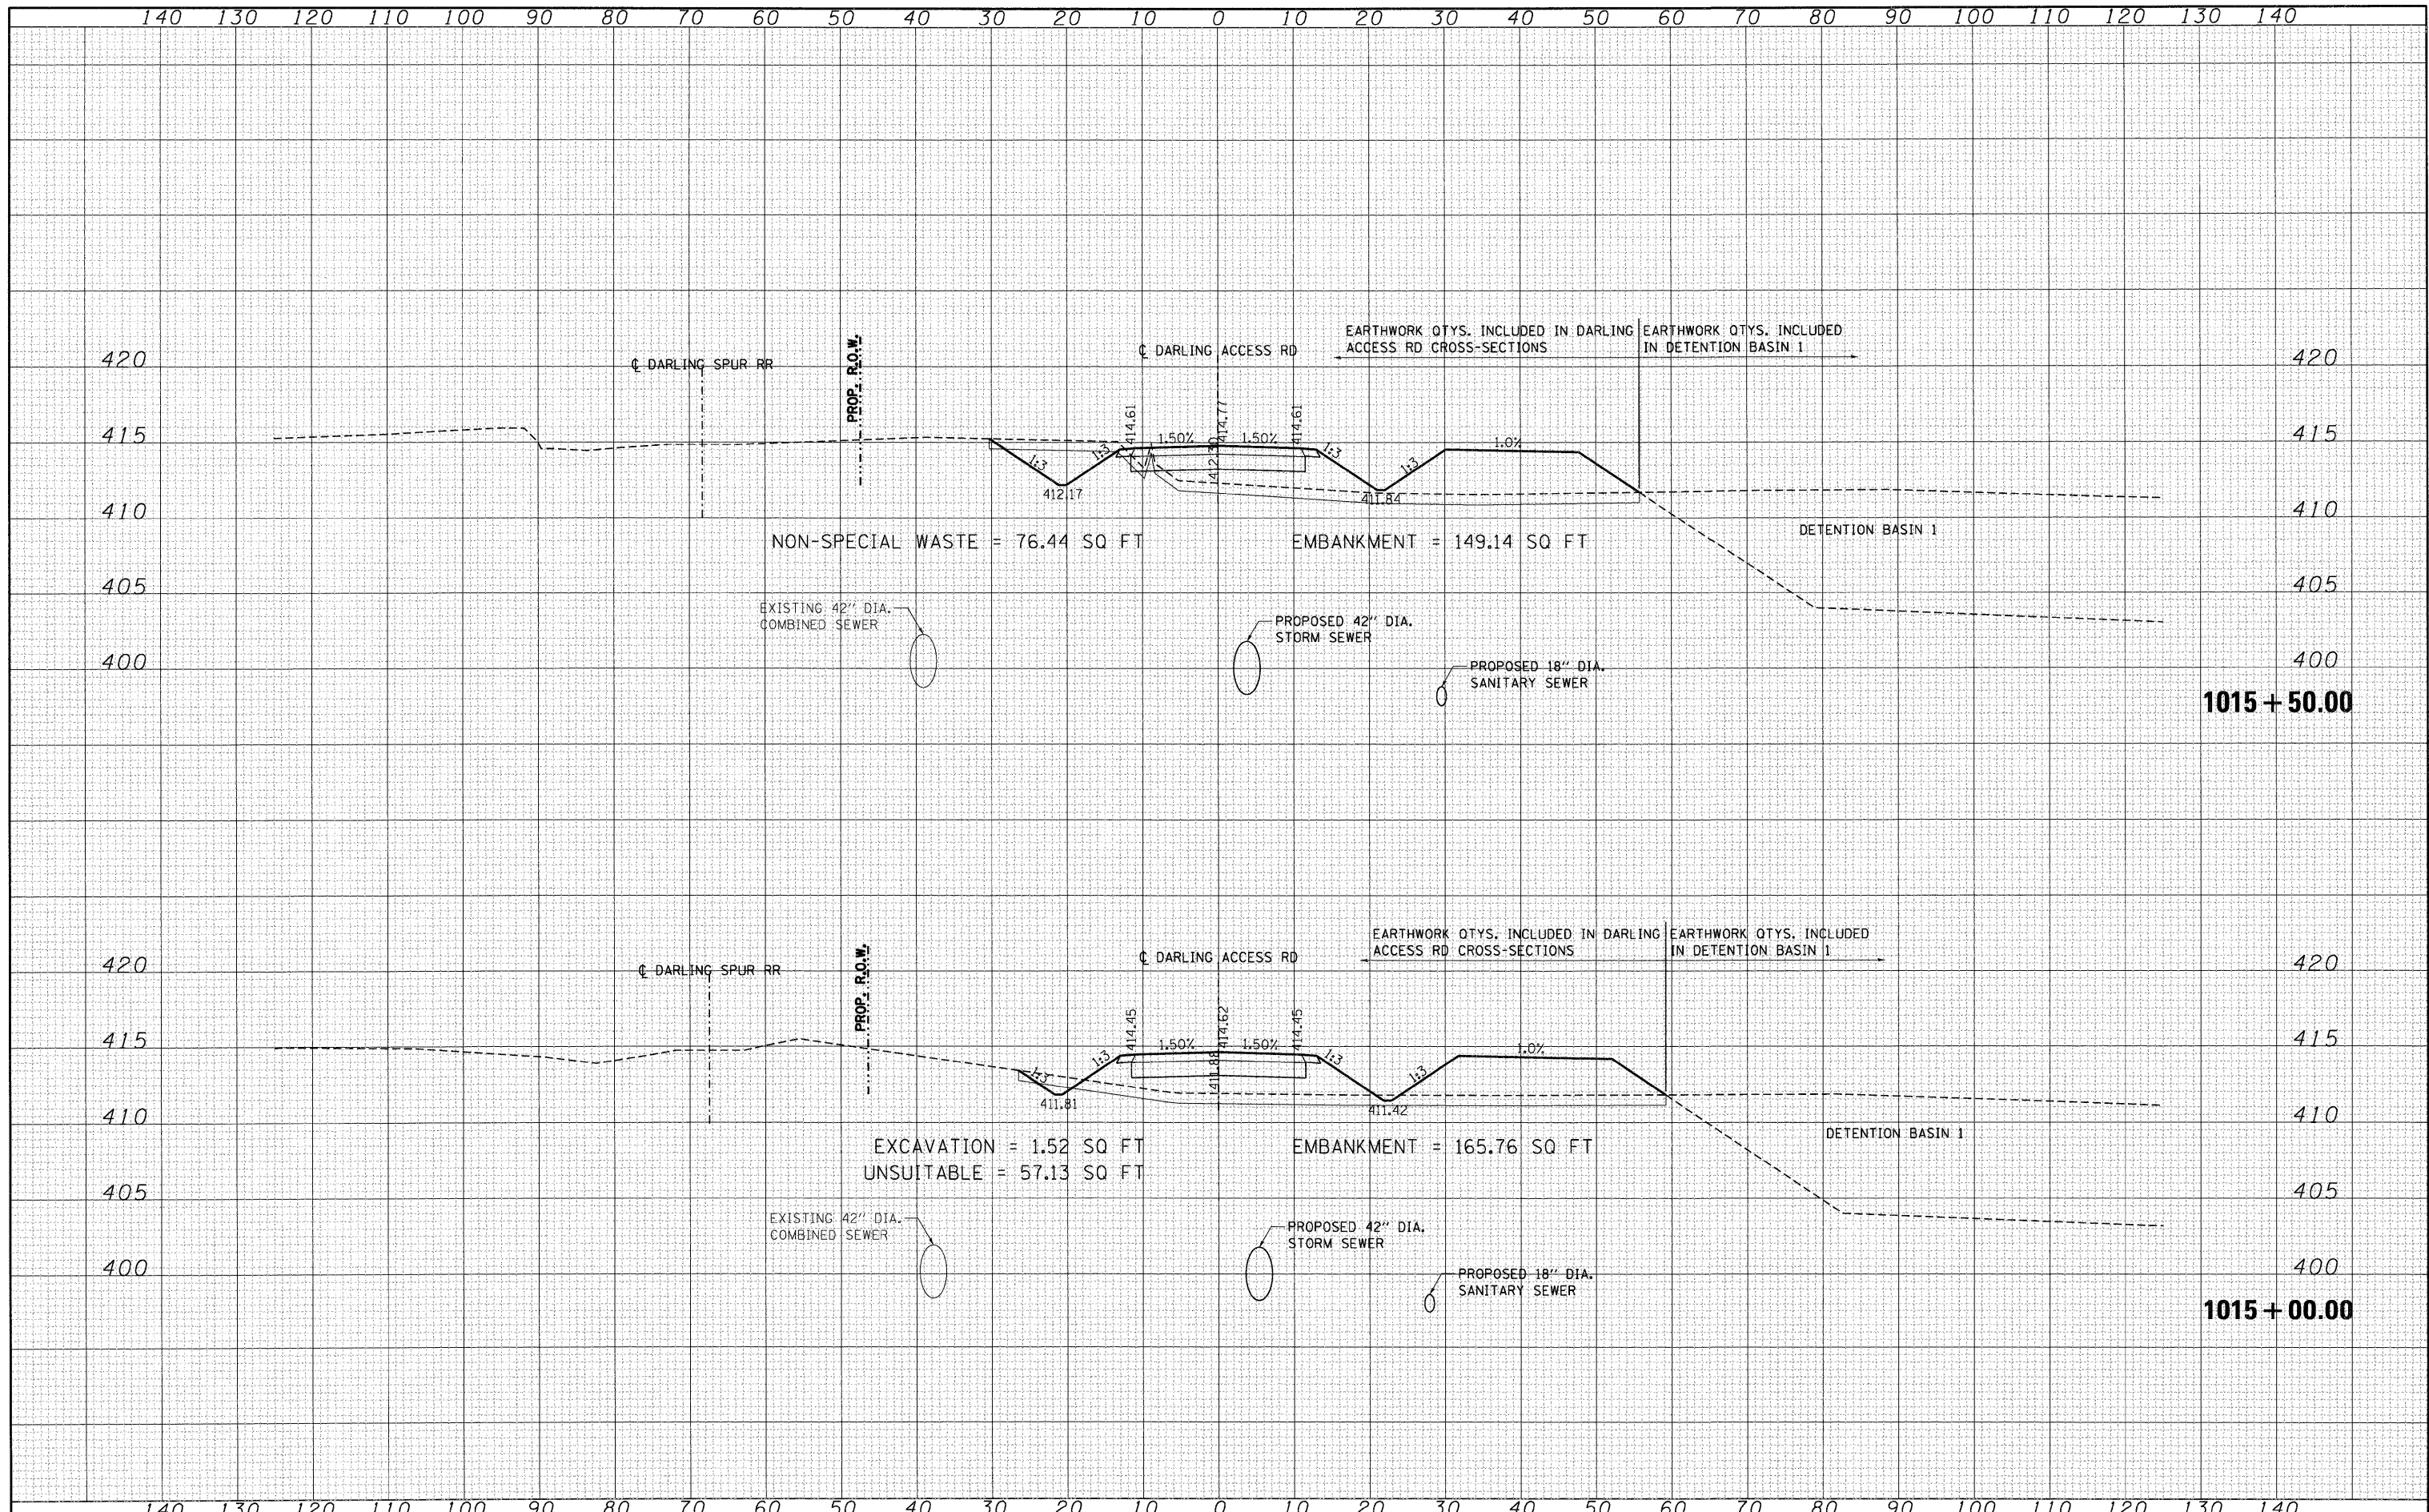

FILE NAME =	USER NAME = #USER#	DESIGNED - JB	REVISED -	<b>STATE OF ILLINOIS DEPARTMENT OF TRANSPORTATION</b>	<b>CROSS-SECTIONS DARLING ACCESS ROAD</b>			F.A.P. RTE. 998	SECTION 82-2-1HVB	COUNTY ST. CLAIR	TOTAL SHEETS 285	SHEET NO. 280
#FILE#	PLOT SCALE = #SCALE#	DRAWN - AG	REVISED -		SCALE:	SHEET NO. OF SHEETS	STA. 1015+00.00 TO STA. 1015+50.00	CONTRACT NO. 76C44		ILLINOIS FED. AID PROJECT		
	PLOT DATE = #DATE#	CHECKED - ACL	REVISED -									
		DATE - 06/04/10	REVISED -									