


DATE _____
 BY _____
 SURVEYED _____
 PLOTTED _____
 TEMPLATE _____
 NOTE BOOK _____
 AREAS CHECKED _____

DATE _____
 BY _____
 SURVEYED _____
 PLOTTED _____
 TEMPLATE _____
 NOTE BOOK _____
 AREAS CHECKED _____

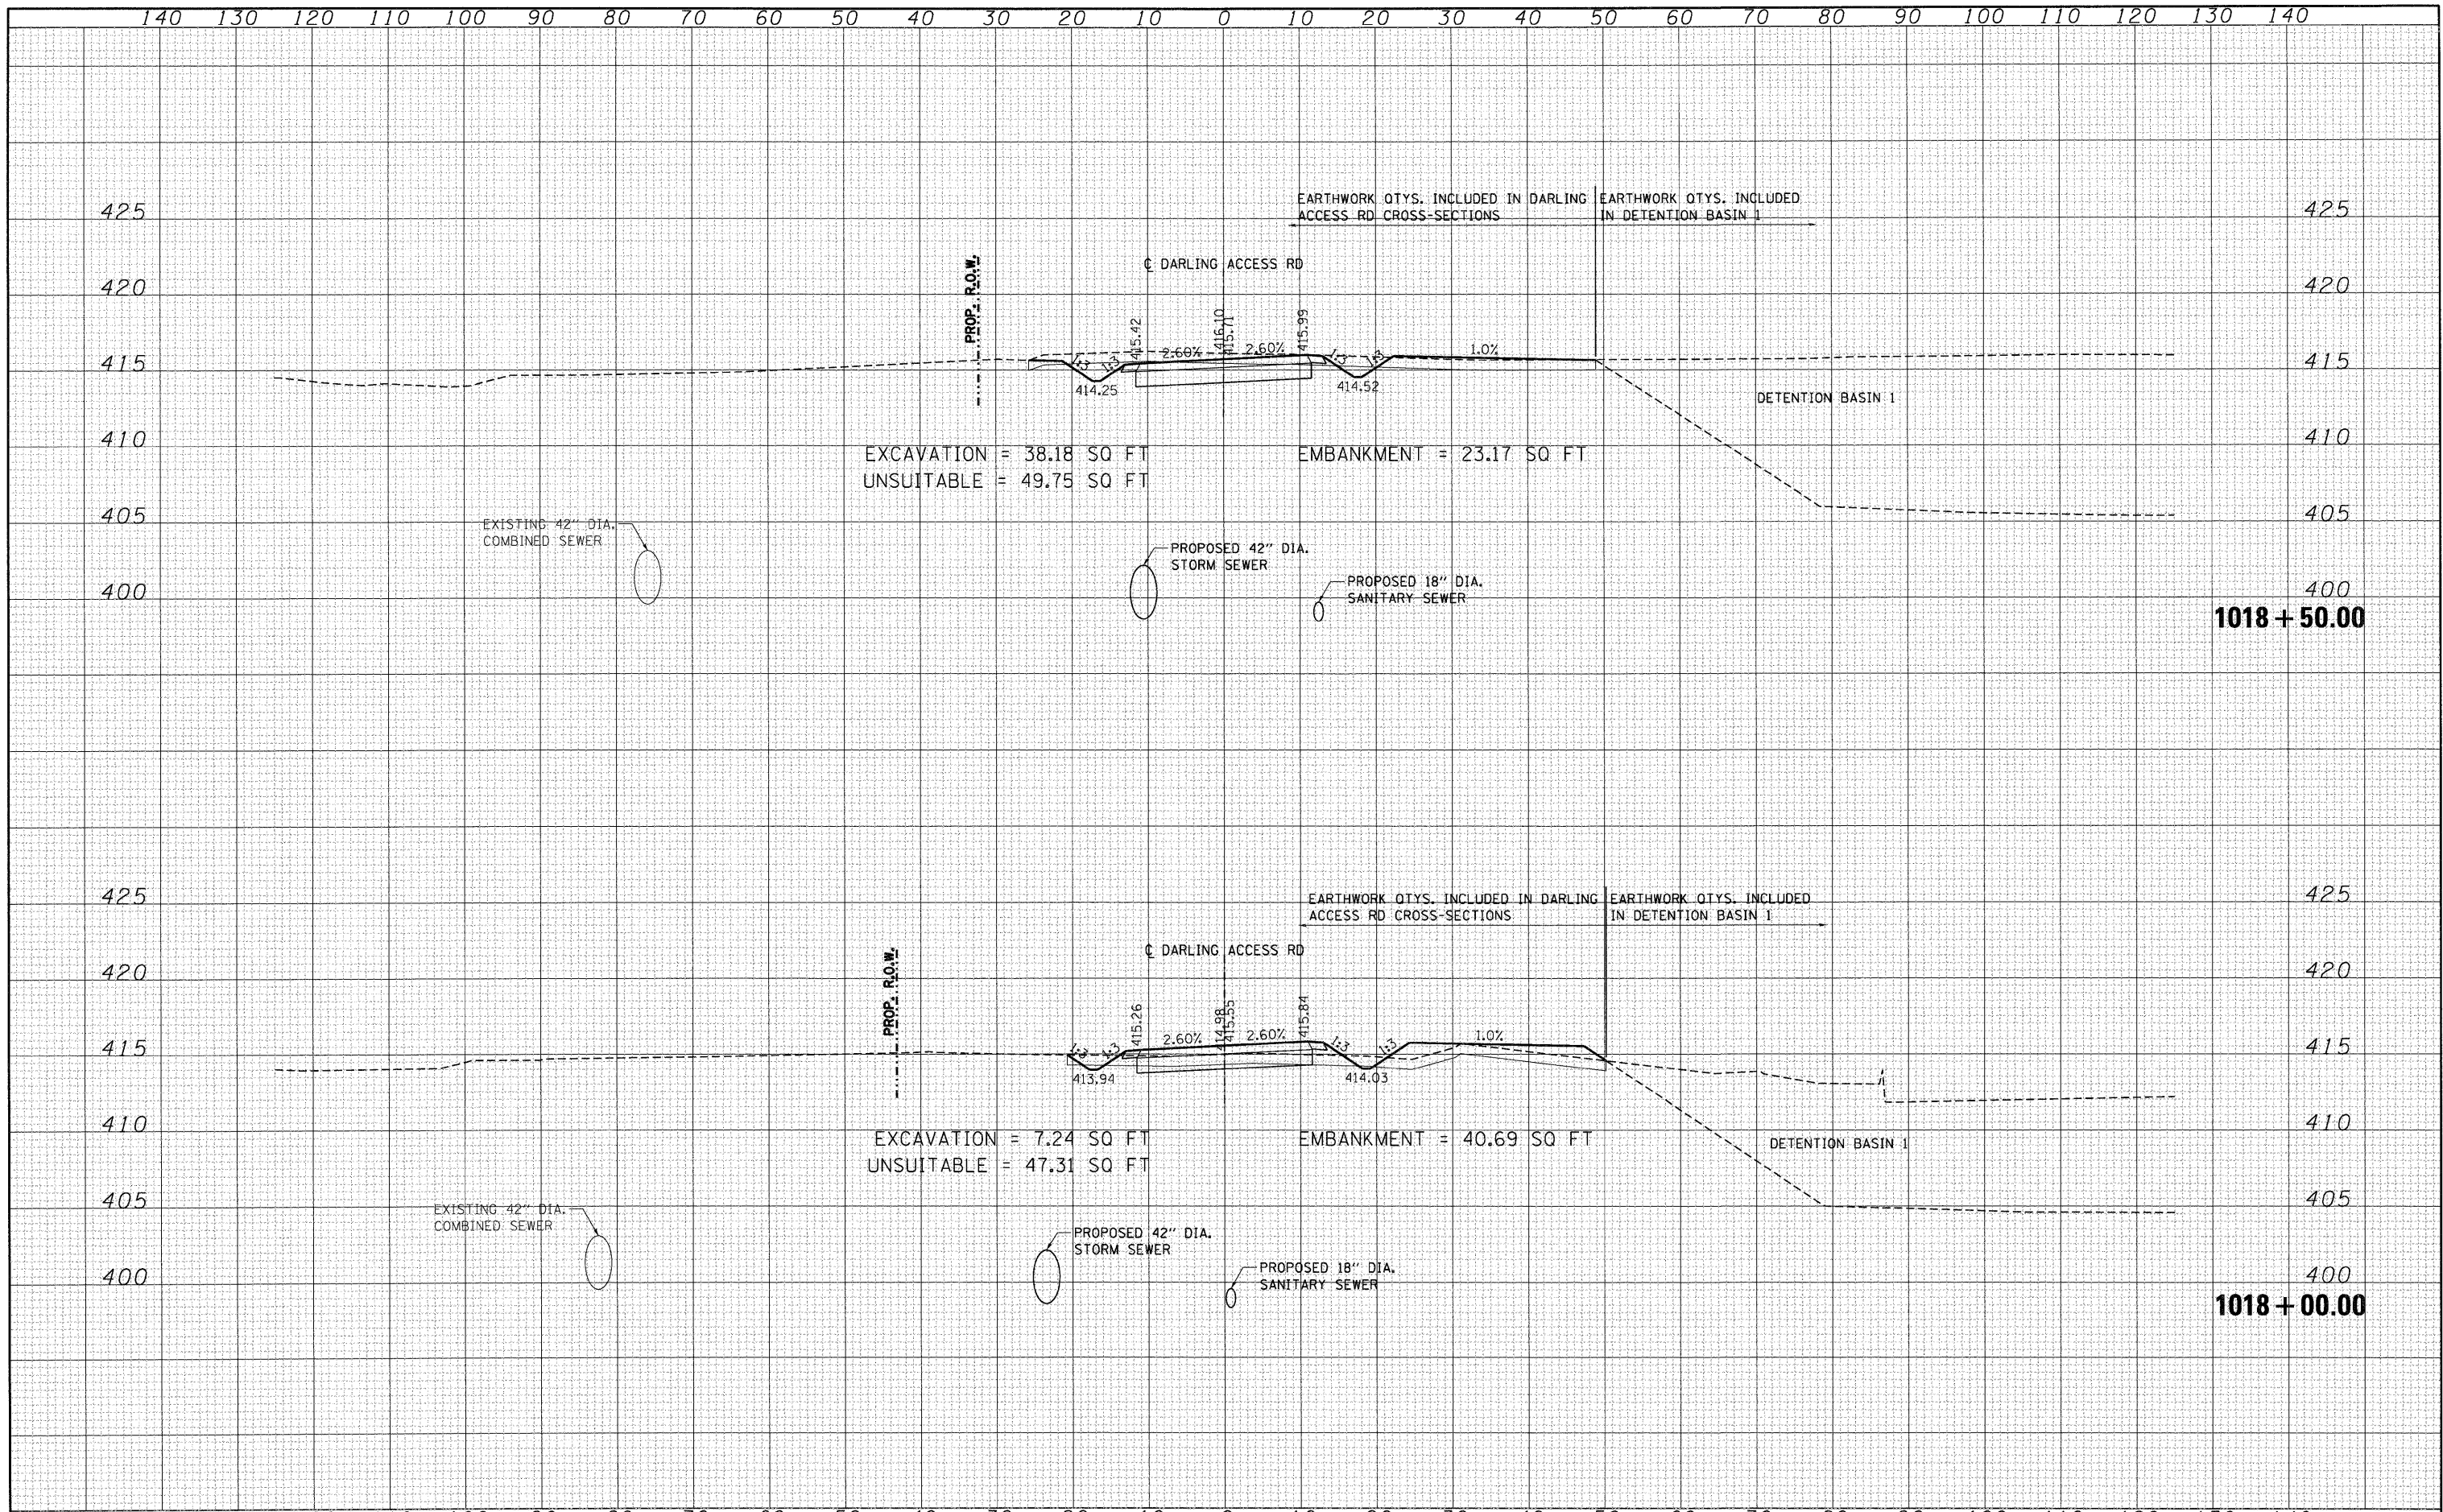

FILE NAME =	USER NAME = #USER#	DESIGNED - JB	REVISED -	STATE OF ILLINOIS DEPARTMENT OF TRANSPORTATION	CROSS-SECTIONS DARLING ACCESS ROAD			F.A.P. RTE. 998	SECTION 82-2-1HV8	COUNTY ST. CLAIR	TOTAL SHEETS 285	SHEET NO. 283
#FILE#	PLOT SCALE = #SCALE#	DRAWN - AG	REVISED -		SCALE:	SHEET NO. OF	SHEETS	STA. 1018+00.00	TO STA. 1018+50.00	CONTRACT NO. 76C44	ILLINOIS FED. AID PROJECT	
	PLOT DATE = #DATE#	CHECKED - ACL	REVISED -									
		DATE - 06/04/10	REVISED -									