


SAFETY SHOULDERS LOCATION MAP

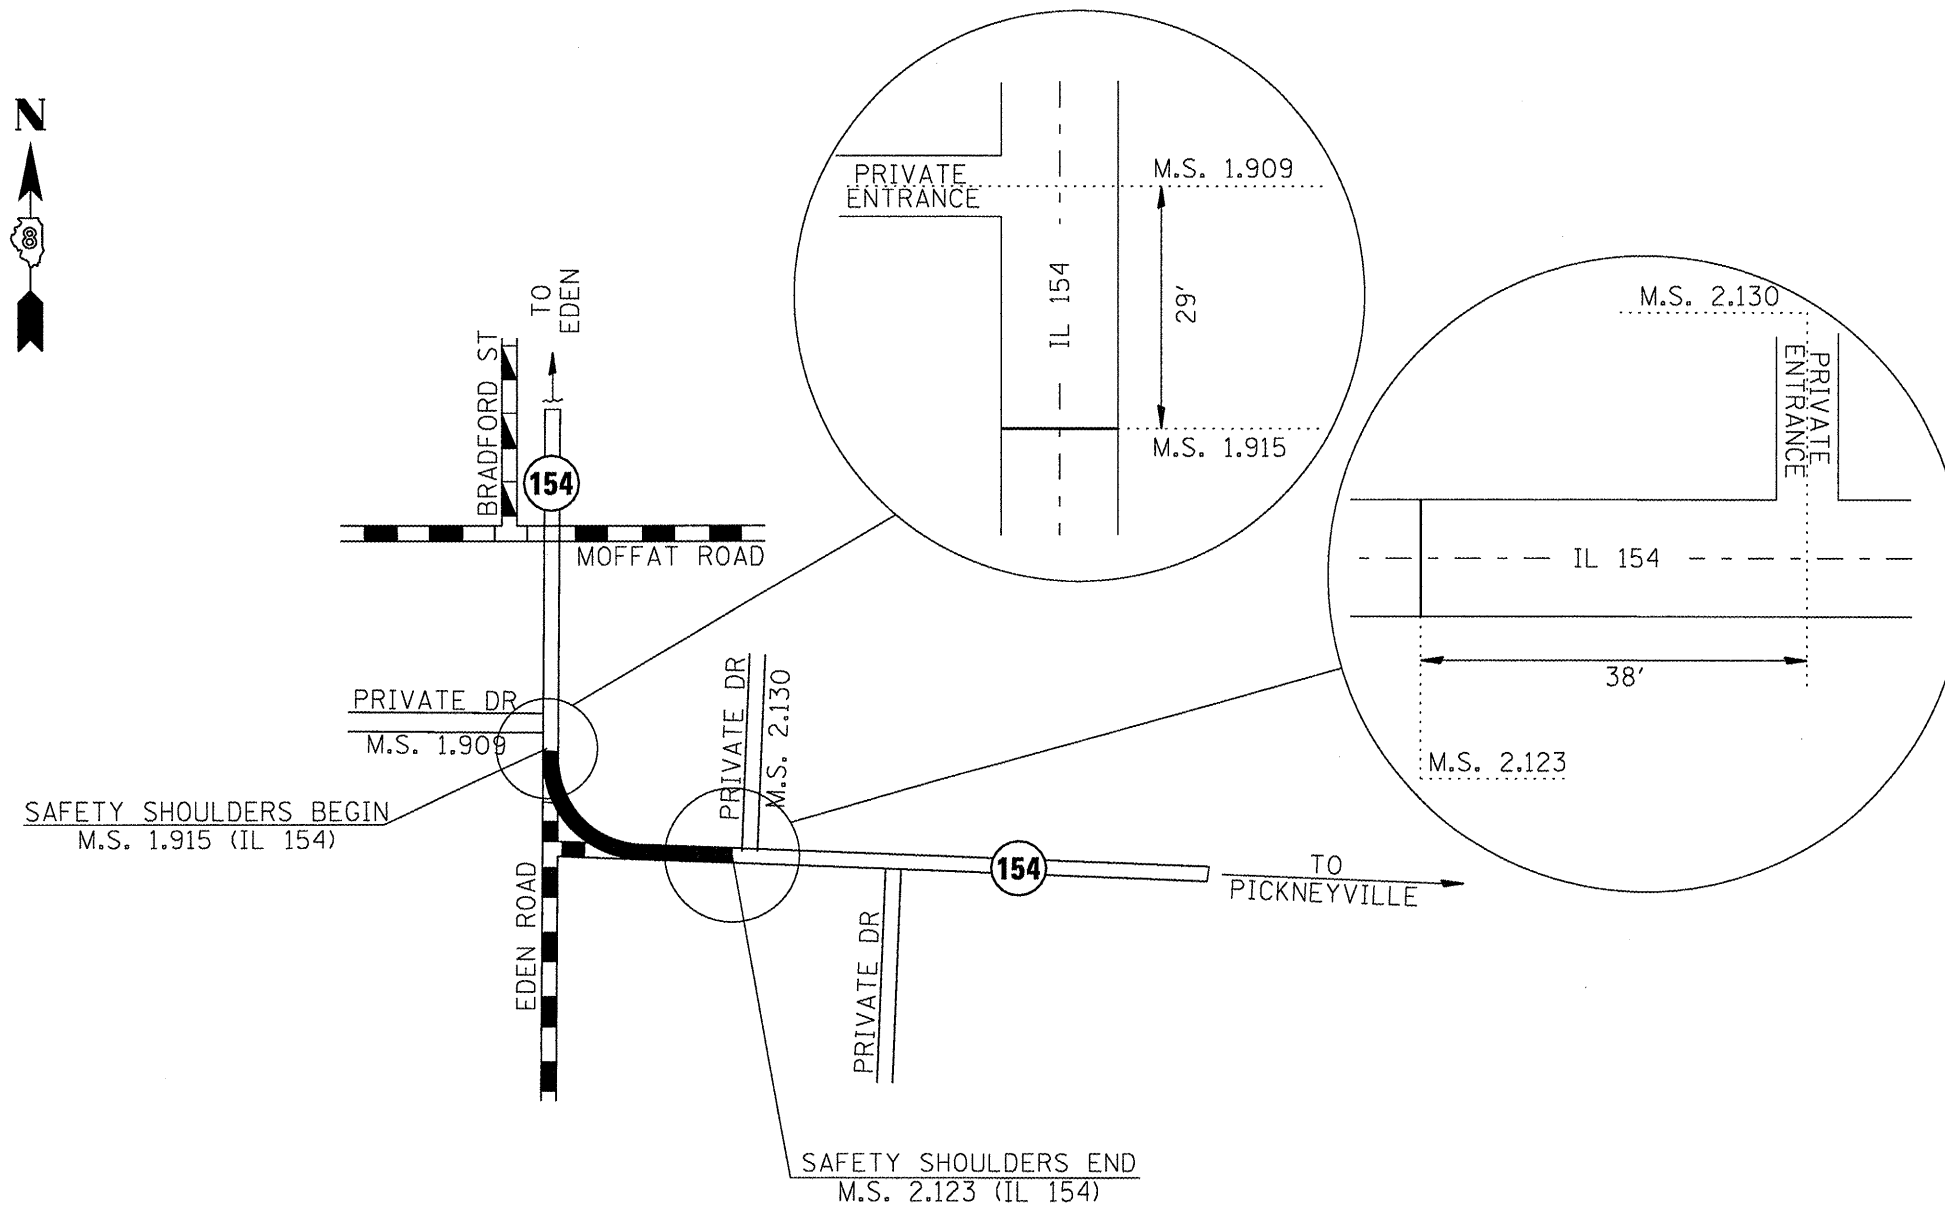

FILE NAME = #FILEL*	USER NAME = #USER*	DESIGNED -	REVISED -
		DRAWN -	REVISED -
	PLOT SCALE = #SCALE*	CHECKED -	REVISED -
	PLOT DATE = #DATE*	DATE -	REVISED -

**STATE OF ILLINOIS
DEPARTMENT OF TRANSPORTATION**

SAFETY SHOULDER IMPROVEMENT LOCATION MAP			
SCALE:	SHEET NO. OF SHEETS	STA. TO STA.	

F.A.P. RTE.	SECTION	COUNTY	TOTAL SHEETS	SHEET NO.
329	20RS-4120-2,19RS-3	RANDOLPH	19	17
FED. ROAD DIST. NO.		ILLINOIS FED. AID PROJECT		
		CONTRACT NO. 76D36		