


**SCANNED  
HISTORIC PLANS**

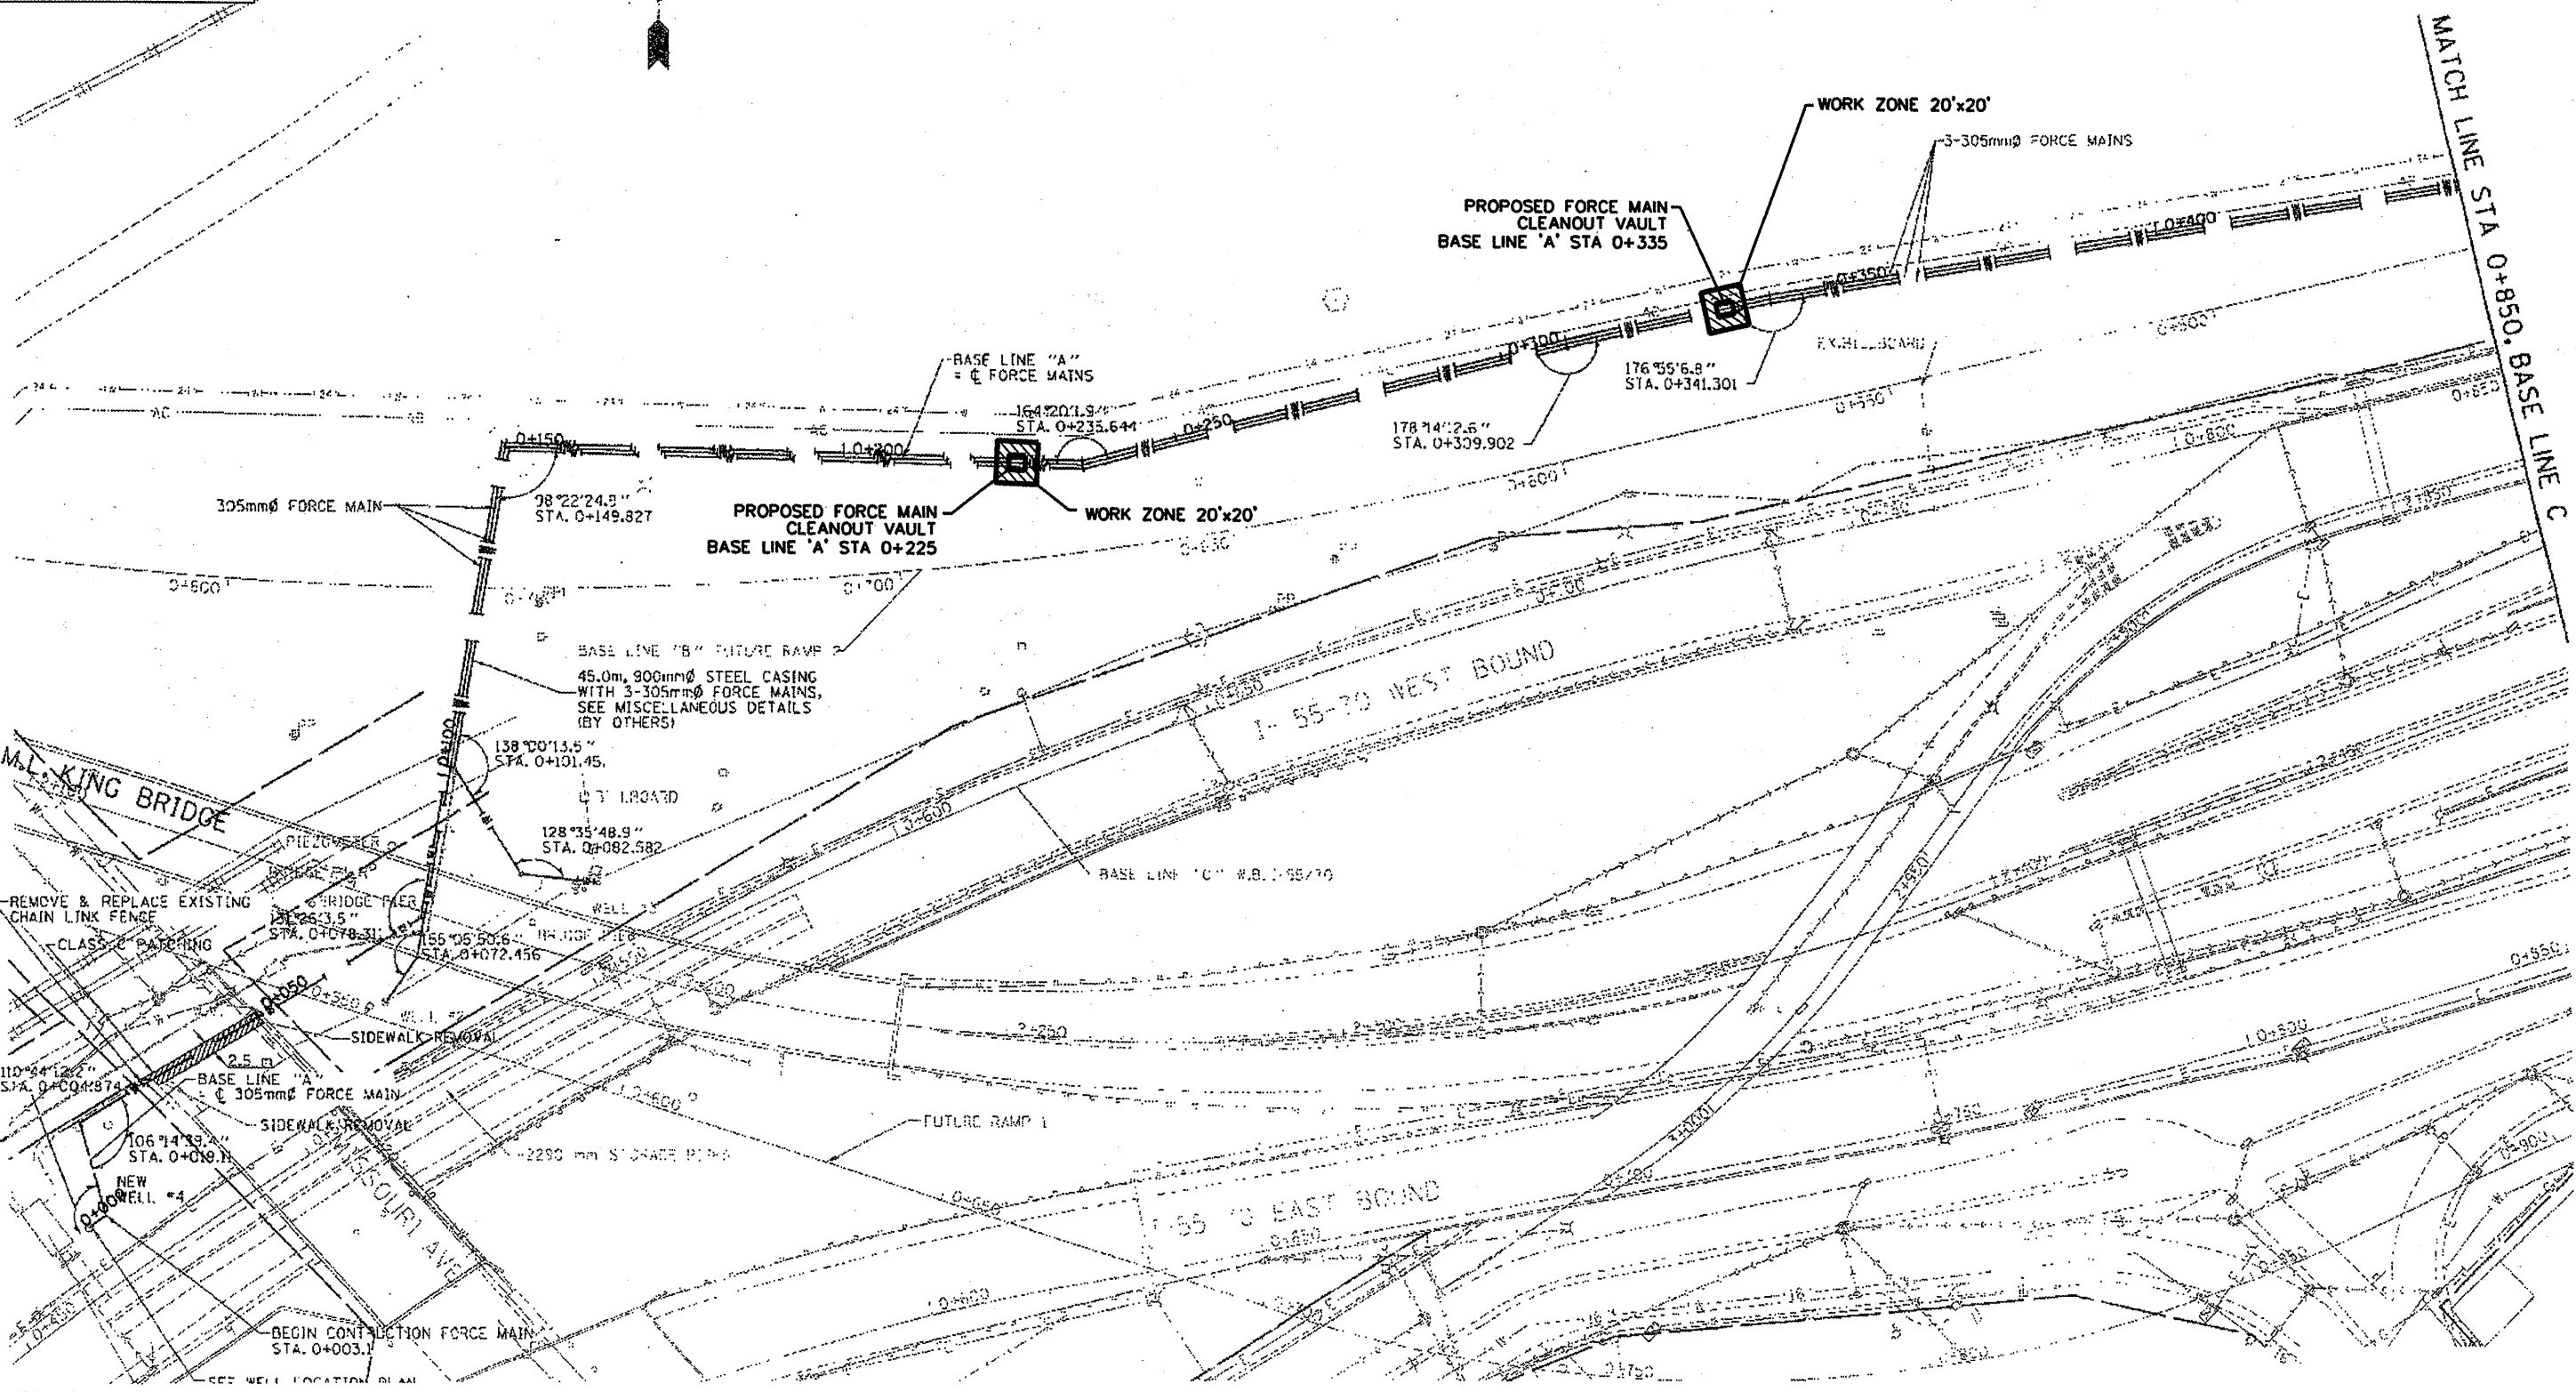

FILE NAME *	USER NAME * #USER#	DESIGNED - EJC	REVISED -
#FILE#		DRAWN - J.A.	REVISED -
PLOT SCALE * #SCALE#		CHECKED - EEA	REVISED -
PLOT DATE * #DATE#		DATE - 05/06/10	REVISED -

STATE OF ILLINOIS  
DEPARTMENT OF TRANSPORTATION

**PLAN**  
**CLEANOUT INSTALLATION MISSOURI AVENUE**

SCALE: 500 H / 50 V SHEET NO. 9 OF .. SHEETS STA. 0+000 TO STA. 0+850

F.A.P. RTE.	SECTION	COUNTY	TOTAL SHEETS	SHEET NO.
VARIOUS DIST 8 DEEP WELLS 2010-2		ST. CLAIR	20	9
CONTRACT NO. 76062				
ILLINOIS FED. AID PROJECT				