


WORK ZONE 20'x20'
 PROPOSED FORCE MAIN
 CLEANOUT VAULT
 BASE LINE 'A' STA 1+400

WORK ZONE 20'x20'
 PROPOSED FORCE MAIN
 CLEANOUT VAULT
 BASE LINE 'A' STA 1+278

PROPOSED FORCE MAIN
 CLEANOUT VAULT
 BASE LINE 'A' STA 1+156

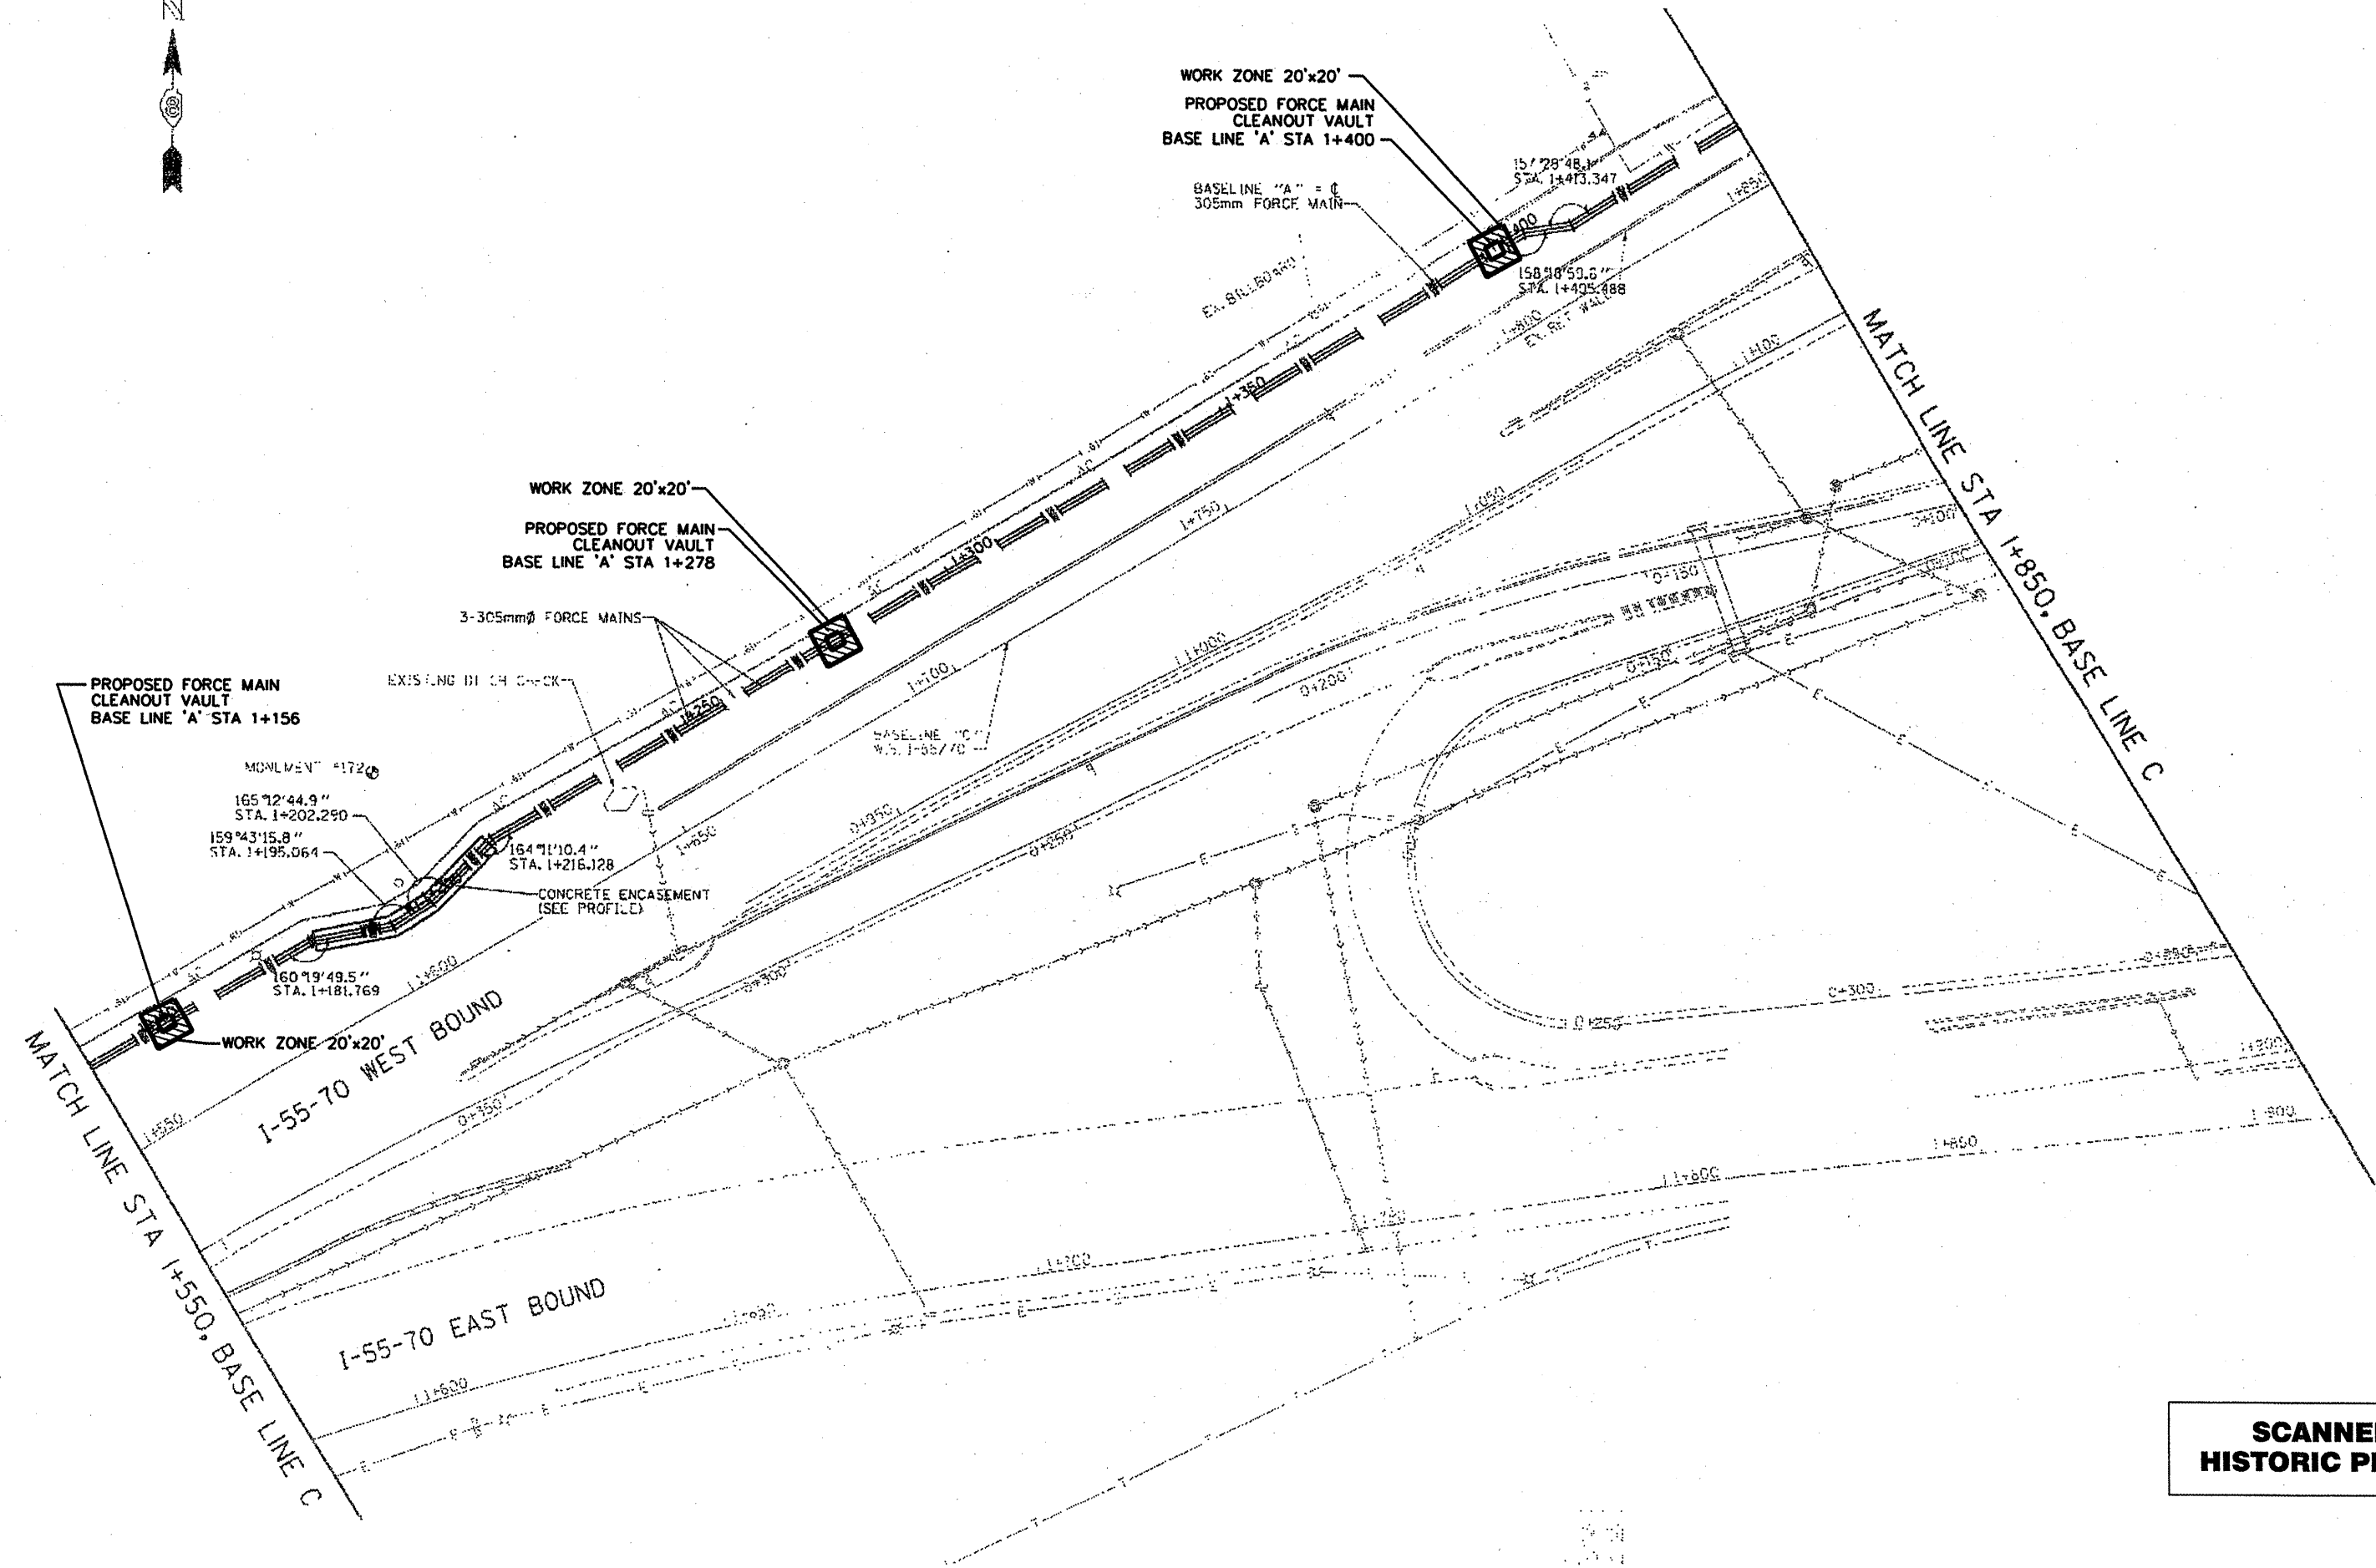

**SCANNED
 HISTORIC PLANS**

FILE NAME *	USER NAME * #USER#	DESIGNED - EJC	REVISED -
#FILE#		DRAWN - JLA	REVISED -
		CHECKED - EEA	REVISED -
		DATE - 05/06/10	REVISED -

STATE OF ILLINOIS
 DEPARTMENT OF TRANSPORTATION

PLAN
CLEANOUT INSTALLATION MISSOURI AVENUE
 SCALE: 500 H / 50 V SHEET NO. 12 OF .. SHEETS STA. 1+550 TO STA. 1+850

F.A.P. RTE.	SECTION	COUNTY	TOTAL SHEETS	SHEET NO.
VARIOUS DIST 8 DEEP WELLS 2010-2	ST. CLAR	20	12	
CONTRACT NO. 76062			ILLINOIS / FED. AID PROJECT	