


\* CLEANOUT VAULT DEPTH SHOWN FOR REFERENCE ONLY.

CONTRACTOR SHALL FIELD VERIFY ALL DIMENSIONS AND CONDITIONS IN THE FIELD PRIOR TO CONSTRUCTION AND ORDERING MATERIALS.

NOTE:  
FORCE MAINS ARE LOCATED IN VARIOUS AREAS OF HIGH SLOPED GRADE. THE ON SHEETS 11, 12 & 13 HAVE INDICATED GRADE WITH R.O.W. SEE CROSS SECTIONS FOR GRADE OVER PIPES.

**SCANNED  
HISTORIC PLANS**

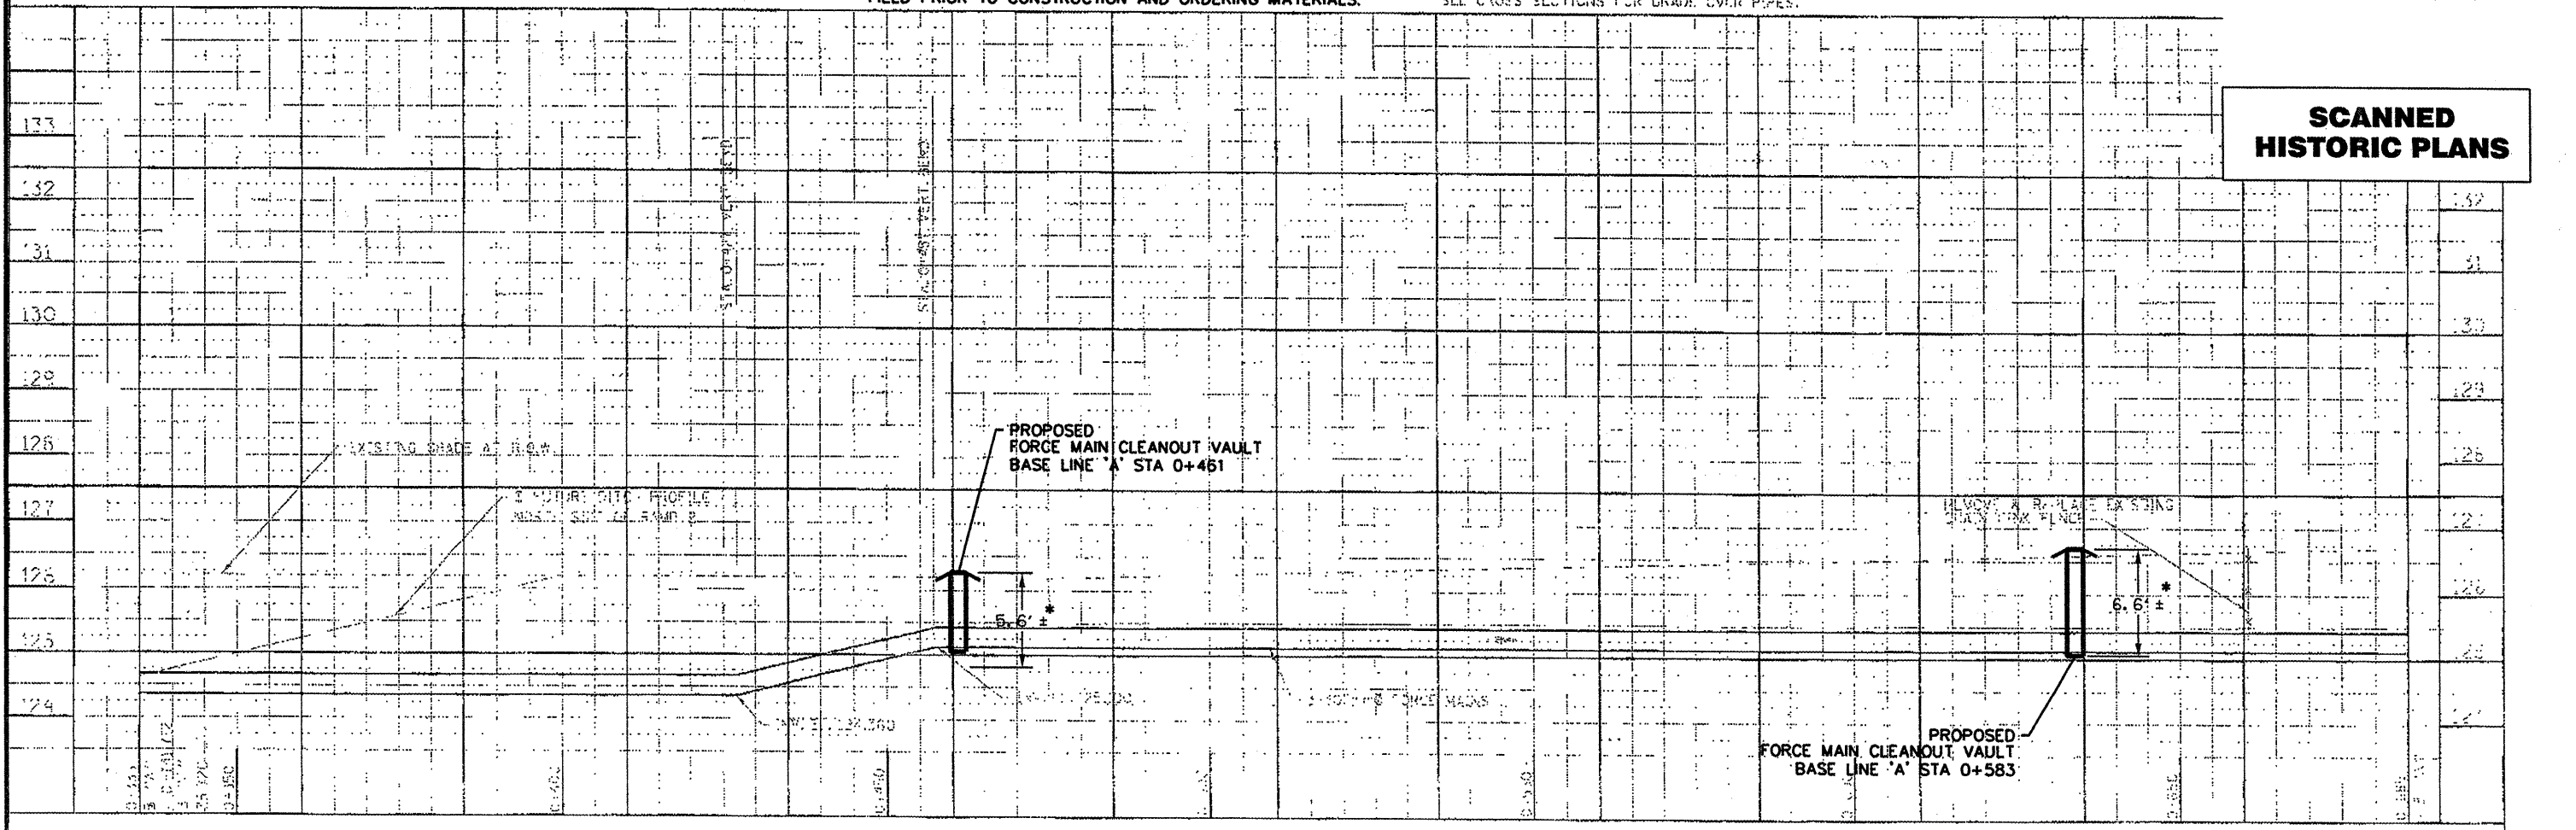

FILE NAME *	USER NAME * #USER#	DESIGNED - EJC	REVISED -	STATE OF ILLINOIS DEPARTMENT OF TRANSPORTATION	PROFILE CLEANOUT INSTALLATION MISSOURI AVENUE	F.A.P. RTE.	SECTION	COUNTY	TOTAL SHEETS	SHEET NO.
#FILE#		DRAWN - J.A.	REVISED -			VARIOUS/DIST B DEEP WELLS 200-2	ST. CLAR	20	14	
		CHECKED - EEA	REVISED -			CONTRACT NO. 76062				
		DATE - 05/06/10	REVISED -			ILLINOIS FED. AID PROJECT				
				SCALE: 500 H / 50 V SHEET NO. H OF .. SHEETS		STA. 0+000 TO STA. 0+685				