


\* CLEANOUT VAULT DEPTH SHOWN FOR REFERENCE ONLY.  
 CONTRACTOR SHALL FIELD VERIFY ALL DIMENSIONS AND CONDITIONS IN THE FIELD PRIOR TO CONSTRUCTION AND ORDERING MATERIALS.

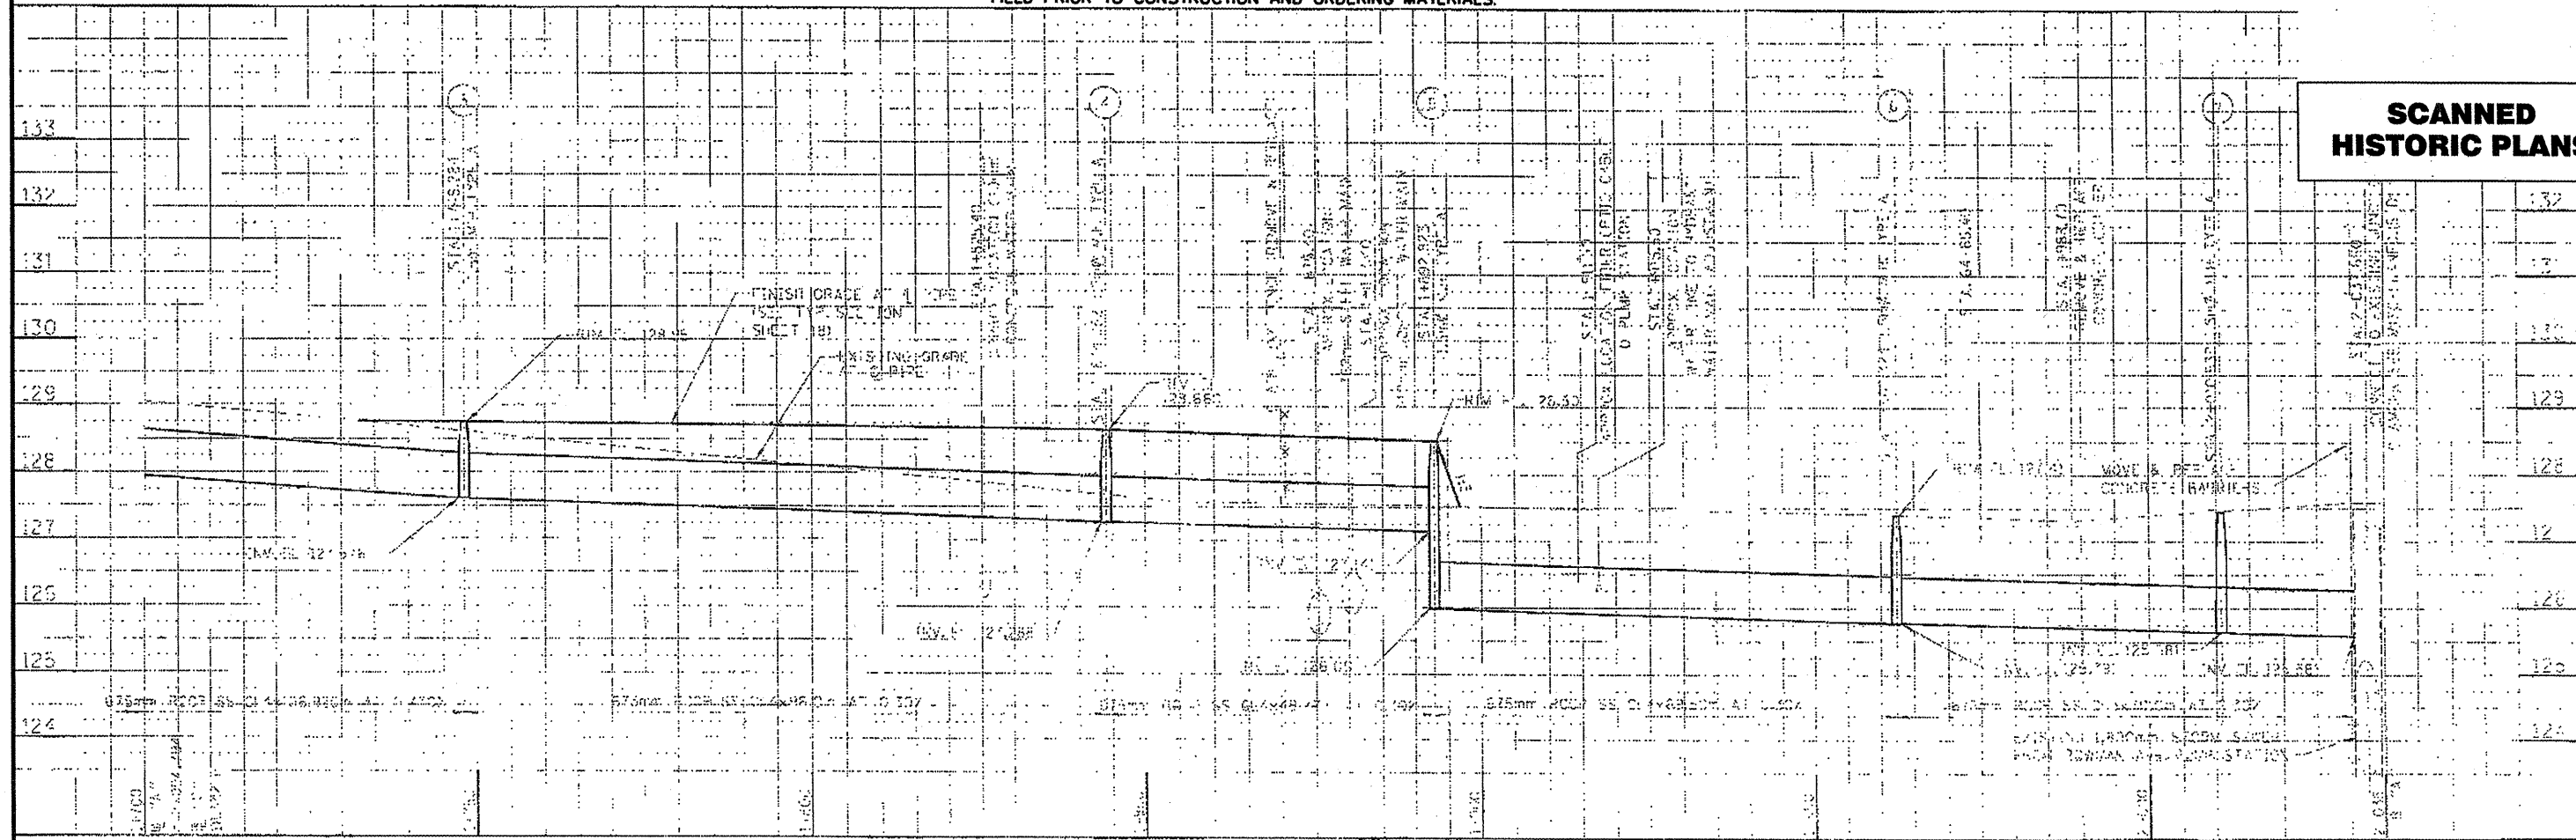

**SCANNED  
 HISTORIC PLANS**

FILE NAME *	USER NAME * #USER*	DESIGNED - EJC	REVISED -
#FILE#		DRAWN - JLA	REVISED -
		CHECKED - EEA	REVISED -
		DATE - 05/06/10	REVISED -

STATE OF ILLINOIS  
 DEPARTMENT OF TRANSPORTATION

**PROFILE**  
**CLEANOUT INSTALLATION MISSOURI AVENUE**  
 SCALE: 500 H / 50 V SHEET NO. 16 OF 20 SHEETS STA. 1+350 TO STA. 2+035

F.A.P. RTE.	SECTION	COUNTY	TOTAL SHEETS	SHEET NO.
VARIOUS DIST 8 DEEP WELLS 200-2	ST. CLAR	20	16	
CONTRACT NO. 76062				
ILLINOIS FED. AID PROJECT				