




**ACCESS HATCH DETAIL**

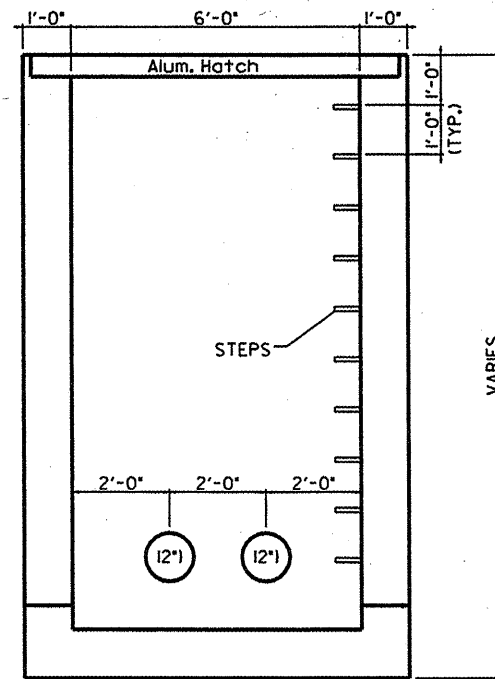


**STEP DETAIL**

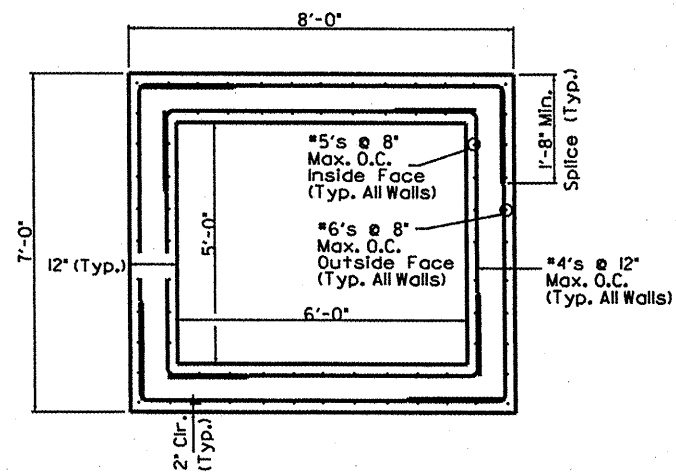


**PLAN VIEW SHOWING WALL REINFORCEMENT**

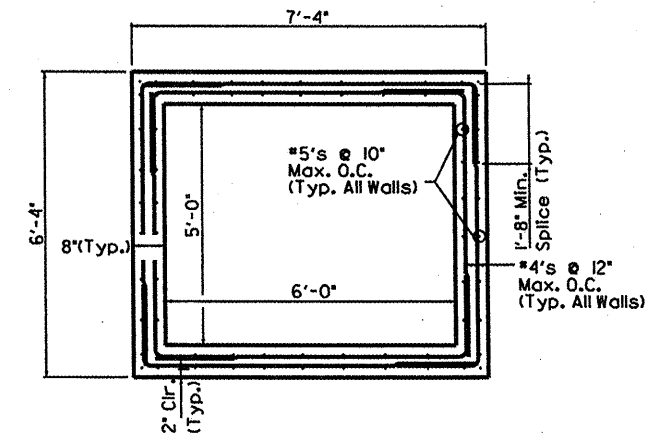

**PLAN VIEW SHOWING WALL REINFORCEMENT**

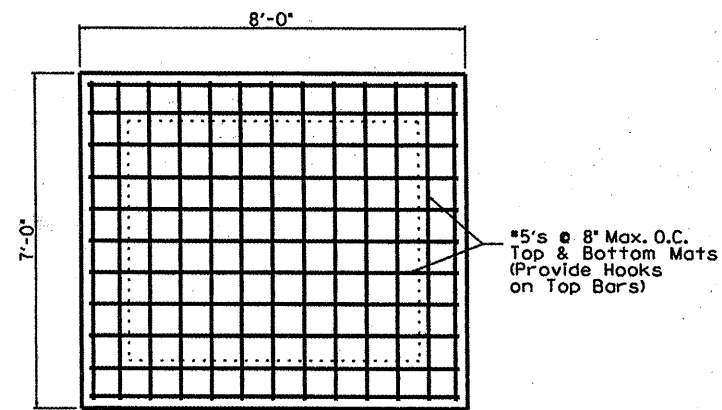

**PLAN VIEW SHOWING FOOTING REINFORCEMENT**

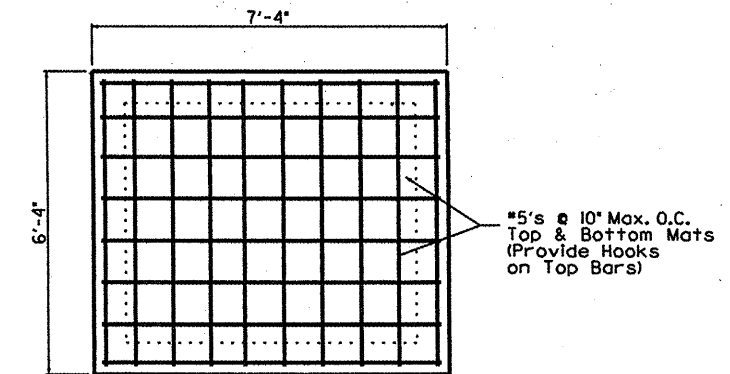

**PLAN VIEW SHOWING FOOTING REINFORCEMENT**

FILE NAME *	USER NAME * #USER#	DESIGNED - EJC	REVISED -
#FILE#		DRAWN - WPM	REVISED -
		CHECKED - EEA	REVISED -
		DATE - 05/06/10	REVISED -

STATE OF ILLINOIS  
DEPARTMENT OF TRANSPORTATION

**VAULT DETAILS**  
**CLEANOUT INSTALLATION 25TH STREET**

SCALE: NTS SHEET NO. 18 OF SHEETS STA. TO STA.

F.A. RTE.	SECTION	COUNTY	TOTAL SHEETS	SHEET NO.
VARIOUS DIST 8 DEEP WELLS 2010-2	ST. CLAIR		20	18
CONTRACT NO. 76062				
ILLINOIS / FED. AID PROJECT				