





RAISED REFLECTIVE  
PAVEMENT MARKER  
2-WAY AMBER  
@ 40' CENTERS

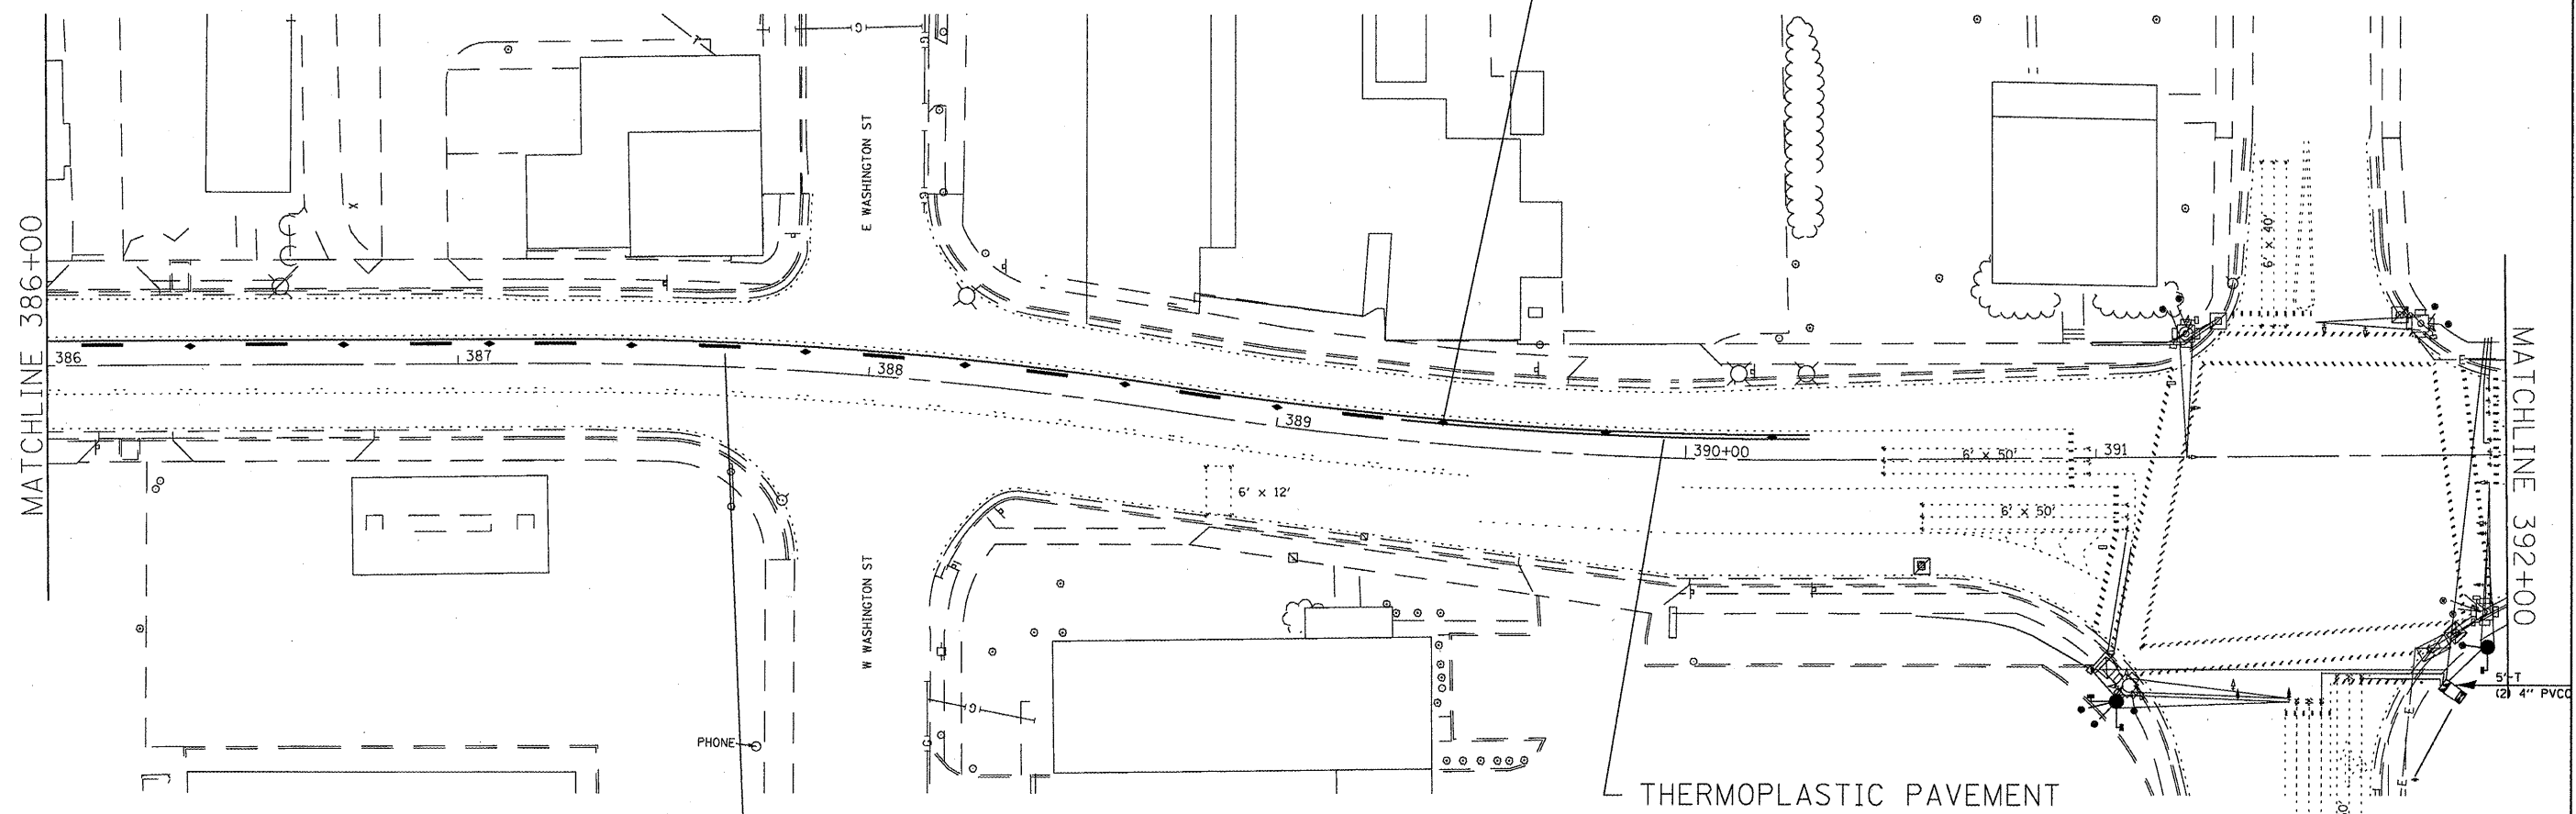

THERMOPLASTIC PAVEMENT  
MARKING - LINE 4"  
YELLOW SOLID  
YELLOW SKIP-DASH (30'-10'-30')

THERMOPLASTIC PAVEMENT  
MARKING - LINE 4"  
DOUBLE YELLOW

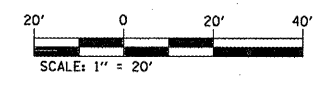

FILE NAME = #FILE#	USER NAME = #USER#	DESIGNED -	REVISED -
		DRAWN -	REVISED -
	PLOT SCALE = #SCALE#	CHECKED -	REVISED -
	PLOT DATE = #DATE#	DATE -	REVISED -

**STATE OF ILLINOIS  
DEPARTMENT OF TRANSPORTATION**

**PAVEMENT MARKING SHEET**

SCALE: 20' SHEET NO. 5 OF 7 SHEETS STA. 386+00 TO STA. 392+00

F.A.P. RTE. 103	SECTION 271-4	COUNTY ST CLAIR	TOTAL SHEETS 24	SHEET NO. 18
FED. ROAD DIST. NO. - ILLINOIS FED. AID PROJECT			CONTRACT NO. 76D97	