





RAISED REFLECTIVE
PAVEMENT MARKER
2-WAY AMBER
@ 40' CENTERS

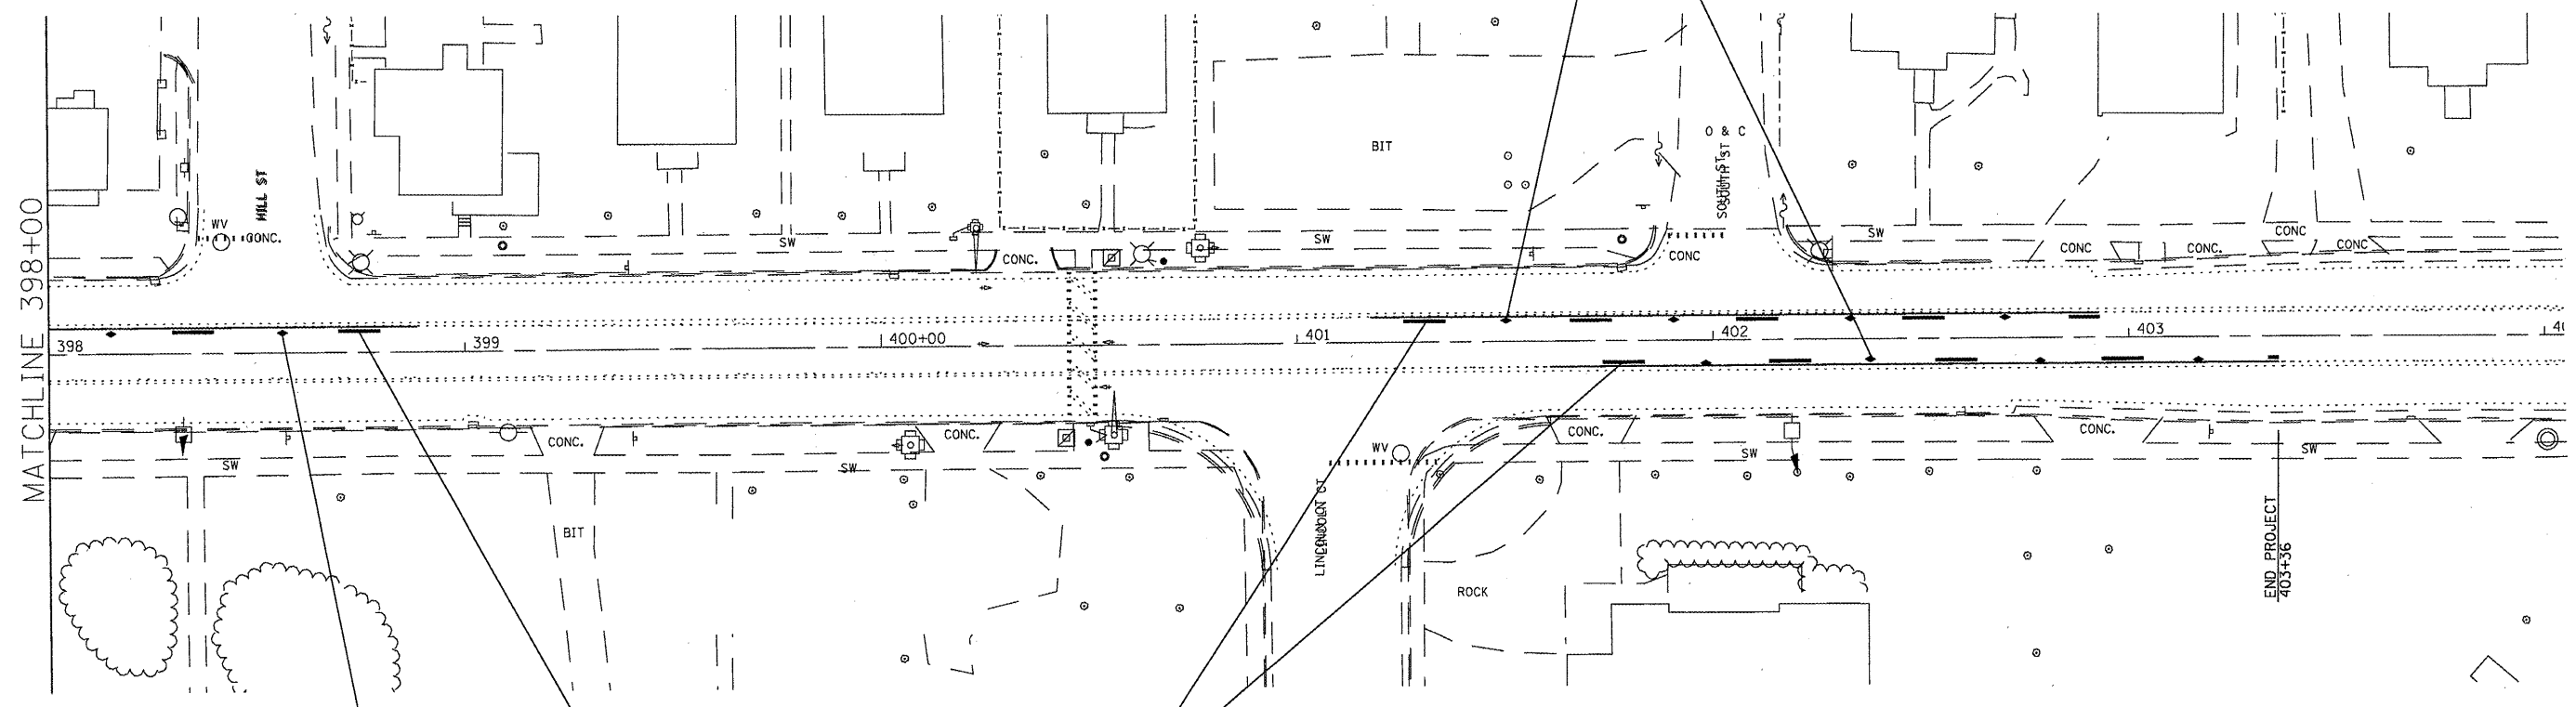

RAISED REFLECTIVE
PAVEMENT MARKER
2-WAY AMBER
@ 40' CENTERS

THERMOPLASTIC PAVEMENT
MARKING - LINE 4"
YELLOW SOLID
YELLOW SKIP-DASH (30'-10'-30')

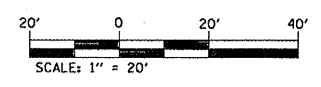

FILE NAME =	USER NAME = #USER#	DESIGNED -	REVISED -
#FILE#		DRAWN -	REVISED -
	PLOT SCALE = #SCALE#	CHECKED -	REVISED -
	PLOT DATE = #DATE#	DATE -	REVISED -

**STATE OF ILLINOIS
DEPARTMENT OF TRANSPORTATION**

PAVEMENT MARKING SHEET

SCALE: 20' SHEET NO. 7 OF 7 SHEETS STA. 398+00 TO STA. 404+00

F.A.P. RTE.	SECTION	COUNTY	TOTAL SHEETS	SHEET NO.
103	271-4	ST. CLAIR	24	20
FED. ROAD DIST. NO. - ILLINOIS FED. AID PROJECT			CONTRACT NO. 76D97	