


**TYPICAL SECTION WITHIN PAVEMENT REMOVAL**  
(Excludes Pavement Section over Culvert)

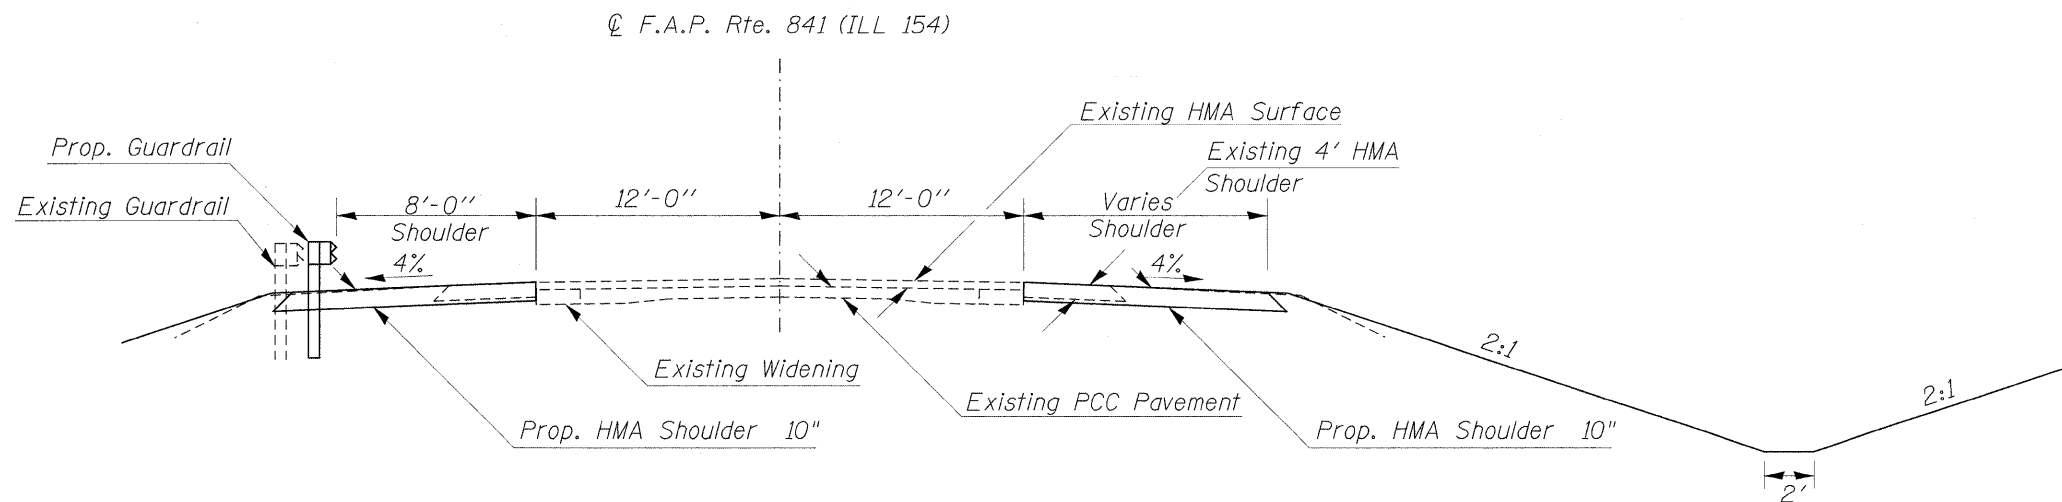

**TYPICAL SECTION OUTSIDE PAVEMENT REMOVAL**

FILE NAME =	USER NAME = cornellm	DESIGNED -	REVISED -	<b>STATE OF ILLINOIS DEPARTMENT OF TRANSPORTATION</b>	<b>TYPICAL SECTIONS</b>			F.A.P. RTE.	SECTION	COUNTY	TOTAL SHEETS	SHEET NO.
ca\pw_work\pwidot\cornellm\dna43827\78059_sht_mac.dgn		DRAWN -	REVISED -					841	108B-1	PERRY	27	4
PLOT SCALE = 7.0000' / IN.		CHECKED -	REVISED -		SCALE: SHEET NO. OF SHEETS STA. TO STA.			CONTRACT NO. 78059				
PLOT DATE = 4/29/2010		DATE -	REVISED -		FED. ROAD DIST. NO.		ILLINOIS FED. AID PROJECT					